



### BID PLANS FOR THE CONSTRUCTION OF


# ROUNDABOUT AT THE NYS ROUTE 825 / PERIMETER ROAD INTERSECTION

### GRIFFISS INTERNATIONAL AIRPORT BUSINESS PARK DEVELOPMENT

ONEIDA COUNTY ROME, NEW YORK

ONEIDA COUNTY BID REFERENCE NO. 2365 ONEIDA COUNTY PROJECT: H-AIR 085.56102 C&S PROJECT: 146.205.004

**NOVEMBER 2025** 

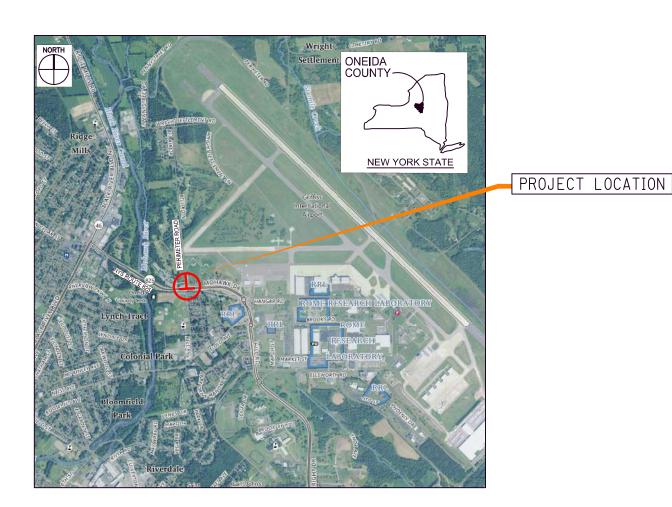

**LOCATION MAP** 



	ALIGNMENT
ABBR.	DESCRIPTION
AH	AHEAD
AZ	AZIMUTH
BK B	BASELINE
BRG	BEARING
Ę	CENTERLINE
CS	CURVE TO SPIRAL
<u>e</u>	SUPERELEVATION RATE (CROSS SLOPE)
EQ EXT	EQUALITY EXTERNAL
HCL	HORIZONTAL CONTROL LINE
HSD	HEADLIGHT SIGHT DISTANCE
L	LENGTH OF CIRCULAR CURVE
LS LVC	LENGTH OF SPIRAL LENGTH OF VERTICAL CURVE
E	CENTER CORRECTION OF VERTICAL CURVE
M	MAIN LINE
PC	POINT OF CURVATURE
PI POL	POINT OF INTERSECTION POINT ON LINE
PSD	PASSING SIGHT DISTANCE
PT	POINT OF TANGENT
PVC	POINT OF VERTICAL CURVE
PVI PVT	POINT OF VERTICAL INTERSECTION POINT OF VERTICAL TANGENT
- 1 V I	RADIUS
SC	SPIRAL TO CURVE
SSD	STOPPING SIGHT DISTANCE
STA	SPIRAL TO TANGENT STATION
T	TANGENT LENGTH
TGL	THEORETICAL GRADE LINE
TS	TANGENT TO SPIRAL
VC	TOPOGRAPHY (DRAINAGE)
ABBR.	DESCRIPTION
BB	BOTTOM OF BANK (STREAM)
BC	BOTTOM OF CURB
BO	BOTTOM OF OPENING
CAP	CATCUL BASIN
CB CIP	CATCH BASIN CAST IRON PIPE
© STRM	CENTERLINE OF STREAM
CMP	CORRUGATED METAL PIPE
CP CSP	CONCRETE PIPE CORRUGATED STEEL PIPE
CULV	CULVERT
DIA	DIAMETER
DMH	DRAINAGE MANHOLE
DYVINC	DRAINAGE STRUCTURE PIPE
D'XING EHW	DITCH CROSSING EXTREME HIGH WATER
EL	ELEVATION
ELEV	ELEVATION
ELW	EXTREME LOW WATER END SECTION
ES HW	HEADWALL
INV	INVERT
MH	MANHOLE
MHW	MEAN HIGH WATER
OHW OLW	ORDINARY HIGH WATER ORDINARY LOW WATER
RCP	REINFORCED CONCRETE PIPE
SICPP	SMOOTH INTERIOR CORRUGATED POLYETHYLENE PIPE
TB	TOP OF BANK (STREAM)
TC TG	TOP OF CURB TOP OF GRATE
VCP	VITRIFIED CLAY PIPE

VCP VITRIFIED CLAY PIPE

BK	BACK	ASPH	ASPHALT			G	GAS
BL	BASELINE	BDY	BOUNDARY			GP	GUY POLE
BRG	BEARING	BLDG				GSB	GAS SERVICE BOX (HOUSE LINE)
C C	CENTERLINE	BM			<del>                                     </del>	GV	GAS VALVE (MAIN LINE)
CS CS	CURVE TO SPIRAL	CC		CENTER		HYD	HYDRANT
е	SUPERELEVATION RATE (CROSS SLOPE)	CONC				LP	LIGHT POLE
EQ	EQUALITY	CONST		N	<del>-  </del>	LPG	LOW PRESSURE GAS
EXT	EXTERNAL	CR	+		<del>                                     </del>	PP	POWER POLE
HCL	HORIZONTAL CONTROL LINE	D	+			SA	SANITARY SEWER
HSD	HEADLIGHT SIGHT DISTANCE	DM	1			SMH	SANITARY MANHOLE
L	LENGTH OF CIRCULAR CURVE	DWY		ONEMEN!		ST	STORM SEWER
LS	LENGTH OF SPIRAL	EP		/FMFNT		T	TELEPHONE
LVC	LENGTH OF VERTICAL CURVE	ES			<del></del>	TCB	TRAFFIC CONTROL BOX
E	CENTER CORRECTION OF VERTICAL CURVE	FEE			<del>     </del>	TELBOX	TELEPHONE BOX
W	MAIN LINE	FEE WO/A		TION WITHOUT ACCESS		TEL P	TELEPHONE POLE
PC PC	POINT OF CURVATURE	FP FP	<del></del>	TION HIMIOUT ROOLSS		TMH	TELEPHONE MANHOLE
PI	POINT OF INTERSECTION	FD			<del></del>	CTV	CABLE TELEVISION
POL	POINT OF INTERSECTION  POINT ON LINE	FL			<del>-  </del>	W	WATER
PSD	PASSING SIGHT DISTANCE	GAR			<del></del>	WSB	WATER SERVICE BOX (HOUSE LINE)
PT	POINT OF TANGENT	GAR			-	WV	WATER VALVE (MAIN LINE)
PVC	POINT OF VERTICAL CURVE	HO			<del></del>	""	
PVI	POINT OF VERTICAL CORVE	HWY					SUBSURFACE EXPLORATION
PVT	POINT OF VERTICAL INTERSECTION  POINT OF VERTICAL TANGENT	IP		IRON PIPE		ADDC	
R	RADIUS	MB		INON I IFE		ABBR.	DESCRIPTION
SC	SPIRAL TO CURVE	MON				REPL	ACE ABBREVIATION "AB" WITH:
SSD	STOPPING SIGHT DISTANCE	N&W		SHER		AH	HAND AUGER
ST	SPIRAL TO TANGENT	OG	+			CP	CONE PENTROMETER
STA	STATION	0/H		UUNU		DA	21/4 INCHES CASED DRILL HOLE
SIA T	TANGENT LENGTH	0/H P	+			DM	DRILLING MUD
TGL	THEORETICAL GRADE LINE	PAV'T			<del></del>	DN	4 INCHES CASED DRILL HOLE
TS	TANGENT TO SPIRAL	PAV	+	ASEMENT		FH	HOLLOW FLIGHT AUGER
VC	VERTICAL CURVE	PED POLE				PA	POWER AUGER
٧٠						PH	PROBE
	TOPOGRAPHY (DRAINAGE)	P. POP		INE		PT	PERCOLATION TEST HOLE
ABBR.	DESCRIPTION	POR RR				RP	1 INCH SAMPLER (RETRACTABLE PLUG)
BB	BOTTOM OF BANK (STREAM)	RTE				ΝF	TO BE DEFINED AT THE TIME OF EXPLORATION
BC	BOTTOM OF BANK (STREAM)  BOTTOM OF CURB			Y		SP	SEISMIC POINT
BO BO	BOTTOM OF CORB  BOTTOM OF OPENING	ROW				TP	TEST PIT
CAP	CORRUGATED ALUMINUM PIPE	SH	+		- l a		TION "C" IN CATEGORIES:
CAP	CATCH BASIN	SHLDR		AI			DN, AND FH WITH:
CIP	CAST IRON PIPE	SPK			<del>-   '</del>	B B	BRIDGE
© STRM	CENTERLINE OF STREAM	ST				C	CUT
CMP	CORRUGATED METAL PIPE	STK			-	D	DAM
CP CP	CONCRETE PIPE	STY				F	FILL
CSP	CORRUGATED STEEL PIPE	SW				K	CULVERT
CULV	CULVERT	TE		ASEMENT			WALL
DIA	DIAMETER	TO				W X	
DMH		U/G				^	TO BE USED IF ONE OF THE ABOVE CANNOT BE DEFINED AT THE TIME THE EXPLORATION
	DRAINAGE MANHOLE	WW		,			IS MADE
DS	DRAINAGE STRUCTURE PIPE	+ ww	WING WALL				
D'XING	DITCH CROSSING	<b>⊣</b>					
EHW	EXTREME HIGH WATER	4	STANDARD	ITEM PAYMENT UNIT:	EQUIVAL	ENT	
EL	ELEVATION	4	SYMBOL	ESTIMATE OF	NOMENCI	LATURE:	
ELEV	ELEVATION	4	(PLANS)	QUANTITIES SHEET		PROPOSA	L)
ı ⊾ıw l	EXINEME IOW WATER	1 1			1		I .

TOPOGRAPHY (MISCELLANEOUS)

ABBR.

ABUT

DESCRIPTION

AOBE AS ORDERED BY ENGINEER

ABUTMENT

ASPH ASPHALT

STANDARD Symbol (Plans)	ITEM PAYMENT UNIT: ESTIMATE OF QUANTITIES SHEET	EQUIVALENT NOMENCLATURE: (SPECS/PROPOSAL)
ı	-	INCHES
,	LF	LINEAR FEET
mi	MI	MILES
f†²	SF	SQUARE FEET
YD <sup>2</sup>	SY	SQUARE YARD
AC	AC	ACRES
YD <sup>3</sup>	CY	CUBIC YARD
GAL	GAL	GALLON
lb	LB	POUND
TON	TON	TON

INDEX OF DRAWINGS					
SHEET NO.	DESCRIPTION	DRAWING NO.			
1	COVER SHEET	COVER			
2	INDEX AND ABBREVIATIONS	IND-01			
3 - 4	LEGEND	LEG-01 TO LEG-02			
5 - 6	GENERAL NOTES	GEN-01 TO GEN-02			
7	EROSION CONTROL NOTES	ECN-01			
8-13	EROSION CONTROL AND GRADING PLANS	ECG-01 TO ECG-06			
14-27	WORK ZONE TRAFFIC CONTROL	WZTC-01 TO WZTC-14			
28-33	TYPICAL SECTIONS	TYP-01 TO TYP-06			
34-36	BASELINE TIES AND BENCHMARK TABLE	BLT-01 TO BLT-03			
37-41	ROADWAY GEOMETRY PLANS	RGP-01 TO RGP-05			
42	ROADWAY GEOMETRY TABLES	RGT-01			
43	MAINTENANCE JURISDICTION PLAN AND TABLE	MJ-01			
44	MISCELLANEOUS DETAILS	MSD-01			
45-53	MISCELLANEOUS TABLES	MST-01 TO MST-09			
54 60	PLANS	PLN-01 TO PLN-07			
61-64	PROFILES	PRO-01 TO PRO-04			
65-67	CURB RAMP DETAILS	CRD-01 TO CRD-03			
68-75	UTILITY, LIGHTING AND DRAINAGE PLANS	UT-01 TO UT-08			
76	LANDSCAPING PLANS	LAP-01			
77	LANDSCAPING DETAILS	LAD-01			
78-84	NOISE BARRIER PLANS	NB-01 TO NB-07			
85-89	SIGNAGE AND PAVEMENT MARKINGS	SPM-01, SPM-02A, SPM-02B, SPM-03, SPM-04			

THE FOLLOWING NYSDOT STANDARD SHEETS APPLY TO THIS PROJECT
203-01, 203-02, 203-04, 203-05 209-01, 209-02, 209-03, 209-05 402-01 502-01 THRU 502-15 554-01 603-01, 603-02, 603-04, 603-05 604-02
605-01 608-01, 608-02, 608-03 609-01 611-01 619-002, 619-004, 619-010, 619-011, 619-012
619-311, 619-312, 619-313, 619-317, 619-325 619-519, 619-520 645-01, 645-03, 645-09, 645-10, 645-11 646-11 655-04, 655-06, 655-07, 663-01 THRU 663-05
670-01 THRU 670-03 680-09 680-15 685-01



C&S Engineers, Inc. 499 Col. Eileen Collins Blvd. Syracuse, New York 13212 Phone: 315-455-2000 Fax: 315-455-9667 www.cscos.com





# GRIFFISS INTERNATIONAL AIRPORT

# RTE 825 - ROUNDABOUT CONSTRUCTION AT PERIMETER RD INTERSECTION

ONEIDA COUNTY, ROME, NEW YORK

REVISIONS						
MARK	DATE	DESCRIPTION				
PROJECT NO: 146,205,004						
DATE MOVEMBED 0005						

DRAWN BY: J. ANASTASIA DESIGNED BY: S. SWEENEY CHECKED BY: D, ASKINAZI

NO ALTERATION PERMITTED HEREON EXCEPT AS PROVIDED UNDER SECTION 7209 SUBDIVISION 2 OF THE NEW YORK EDUCATION LAW

INDEX AND **ABBREVIATIONS** 

**IND-01** 

SHEET 02 OF 89

UTILITIES

DESCRIPTION

ELECTRIC MANHOLE

ELECTRIC

ABBR.

Ε

ЕМН

G GAS

- FEATURES ARE SHOWN AS EITHER LINEAR (ROADWAY GUIDERAIL, ROADWAY SIDEWALK, UTILITY LINES, ETC.) OR POINT (SIGN, UTILITY POLE, ETC.).
- FEATURES SHOWN ON THE LEGEND AS EXISTING FEATURES ALSO HAVE CORRESPONDING PROPOSED FEATURES,
- PROPOSED FEATURE SYMBOLOGY IS IDENTICAL TO EXISTING FEATURE SYMBOLOGY EXCLUDING LINE WEIGHT. LINE WEIGHT FOR PROPOSED FEATURES IS THICKER (0.015 in ON B SIZE
- MAPPING FEATURES NOT INCLUDED ON THE LEGEND SHEET DO NOT HAVE A UNIQUE SYMBOLOGY (SUCH AS THE PAVEMENT EDGE, PAVEMENT EDGE OF TRAVEL WAY) AND SHOULD
- FEATURES SHOWN AT THE HEAVIER WEIGHT ARE PROPOSED ONLY AND DO NOT HAVE CORRESPONDING EXISTING FEATURES.

C&S Engineers, Inc. 499 Col. Fileen Collins Blvd. Fax: 315-455-966 www.cscos.co





YORK

ME

Z

ROME,

COUNTY,

### **AIRPORT** 8 $\mathbf{\alpha}$ ROUNDABOUT IN AT PERIMETER RNATIONAL INTERSECTION NO 825 Ĕ RIFFISS **ISTRU** ш $\mathbf{\tilde{c}}$ Ö

ONEIDA REVISIONS DESCRIPTION

O

TE: NOVEMBER 2025 AWN BY: J. ANASTASIA SIGNED BY: S. SWEENEY HECKED BY: D. ASKINAZI O ALTERATION PERMITTED HEREON

G

7209 SUBDIVISION 2 OF THE NEW YORK EDUCATION LAW

**LEGEND LINE SYMBOLOGY** 

LEG-01

ALIGNMENT				
CELL	CELL NAME DESCRIPTION			
$\otimes$	ACC	CENTER OF CURVATURE		
+	ACOGO	COGO		
<b>(a)</b>	ACS	CURVE TO SPIRAL		
Δ	ADPI_P	DETOUR, POINT OF INTERSECT.		
0	ADPL_P	DETOUR, POINT ON LINE		
0	AEQN	EQUATION		
(A)	AEQNAHD	EQUATION AHEAD		
B	AEQNBK	EQUATION BACK		
0	AEVT	EVENT STATION		
<b>o</b>	APC	POINT OF CURVATURE		
$\odot$	APCC	POINT OF COMPOUND CURVATURE		
Δ	API	POINT OF INTERSECTION		
Δ	APOB	POINT OF BEGINNING		
$\odot$	APOC	POINT OF CURVATURE		
۵	AP0E	POINT OF END		
0	APOL	POINT ON LINE		
0	APOS	POINT ON SPIRAL		
0	APOT	POINT ON TANGENT		
Δ	APOVC	POINT ON VERTICAL CURVE		
Δ	APOVT	POINT ON VERTICAL TANGENT		
Υ	APORC	POINT ON REVERSE CURVE		
0	APT	POINT OF TANGENCY		
(1)	APVC	POINT OF VERTICAL CURVATURE		
Δ	APVCC	POINT OF VERT. CMPND CURVE		
<b>(A)</b>	APVI	POINT OF VERT. INTERSECTION		
Δ	APVRC	POINT OF VERT. REVERSE CURVE		
<b>(b)</b>	APVT	POINT OF VERTICAL TANGENCY		
0	ASC	SPIRAL TO CURVE		
Δ	ASPI	SPIRAL POINT OF INTERSECTION		
0	ASTS	SPIRAL TO SPIRAL		
$\otimes$	AST	SPIRAL TO TANGENT		
$\otimes$	ATS	TANGENT TO SPIRAL		
۵	AVEVT	VERTICAL EVENT POINT		
0	AVHIGH	VERTICAL HIGH POINT		
$\odot$	AVLOW	VERTICAL LOW POINT		
		BRIDGE		
	BSC	BRIDGE, SCUPPER		
		CONTROL		
Δ	CBP	BASELINE, POINT		
·	CBPOL	BASELINE, POINT ON LINE		
<b>(</b>	CBSP	BASELINE, SPUR POINT		
⟨₹	СВТР	BASELINE, TIE POINT		
	СРВМ	BENCHMARK		
<b>*</b>	СРН	POINT, HORIZ. PHOTOGRAMMETRY		
<b>⊘</b>	CPSM	POINT, SURVEY MARKER, PERM.		
<del>•</del>	CPSV	POINT, VERT., PHOTOGRAMMETRY		

DRAINAGE				
CELL	NAME	DESCRIPTION		
+	DINV	INVERT		
	DS	STRUCTURE, RECTANGULAR		
+	DSI	STRUCTURE, INVERT		
	DSM	STRUCTURE, MANHOLE		
8	DSMTXX_P	STRUCTURE, MANHOLE, TYPE "XX" "XX" = 48, 60, 72, 96		
	DSR	STRUCTURE, ROUND		
	DST"X"CB_P	STRUCTURE, RECT., WITH CURB TYPE "X" "X" = F, G, N, O, P, R		
	DST"X"_P	STRUCTURE, RECT., TYPE "X" "X" = I, K, L, M, O, P, U		
	EN	/IRONMENTAL		
CULV	EIOP_P	STR., INLET, OUTLET PROT.		
(GB)	EIPGB_P	STR., INLET PROT., GRAVEL BAG		
(H/S)	EIPHS_P	STR., INLET PROT., HAY/STRAW		
PRFB	EIPP_P	STR., INLET PROT., PREFAB.		
SF	EIPSF_P	STR., INLET PROT., SILT FENCE		
	ERCB	RISER, CONCRETE BOX		
$\triangle$	ETRS_P	TRAP, SEDIMENT		
+	EWFG	WETLAND FLAG		
	GE	OTECHNICAL		
•	GDH	DRILL HOLE		
	L	.ANDSCAPE		
+	LELS	ELEVATION, SPOT		
8	LFP	FLAG POLE		
	LMB	MAILBOX		
	LPB	PAPER BOX		
0	LPST	POST, SINGLE		
<b>(11)</b>	LRB	ROCK, BOULDER		
米	LSHC	SHRUB, CONIFEROUS		
$\bigcirc$	LSHD	SHRUB, DECIDUOUS		
	LTC	TREE, CONIFEROUS		
£ (°)	LTD	TREE, DECIDUOUS		
	LTS	TREE, STUMP		
Ŏ.	'	TREE, WELL OR WALL		
	LTW_P	TREE, WELL OR WALL		

	F	ROW MAPPING
CELL	NAME	DESCRIPTION
<b>D</b>	MDL1P	DEED LINE, TYPE 1
<b>2</b>	MDL2P	DEED LINE, TYPE 2
3	MDL3P	DEED LINE, TYPE 3
4	MDL4P	DEED LINE, TYPE 4
9	MDL5P	DEED LINE, TYPE 5
0	MEEP	EASEMENT, EXISTING
<b>(A)</b>	MEPAP_P	EASEMENT, PERM., APPROX.
0	MEPP_P	EASEMENT, PERM., BACK LINE
0	MEPSP_P	EASEMENT, PERM., SHAPE
<b>(</b>	MFAP_P	FEE ACQUISITION, APPROX.
<b>♦</b>	MFP_P	FEE ACQUISITION, BACK LINE
•	MFSP_P	FEE ACQUISITION, SHAPE
<b>X</b> X	MHBAP	HIGHWAY BNDRY., APPROX.
•	MHBCP	HISTORICAL, BLDG. CORNERS
×	MHBP	HIGHWAY BNDRY, PT.
<b>(</b>	MJCP	PT., JURIS. CITY
	MPBC	PT., BUILDING CORNER
0	MPCC	PT., CROSS CUT
<b>%</b>	MPDH	PT., DRILL HOLE
*	MPF	PT., FENCE LOCATION
0	MPIP	PT., IRON PIPE
0	MPIR	PT., IRON ROD
	мРм	PT., MONUMENT
$\blacksquare$	МРММ	PT., MONUMENT, MISC.
Ø	MPN	PT., NAIL
*	MPRS	PT., RAILROAD SPIKE
斑	MPSP	PT., SPIKE
*	MPST	PT., STAKE
⊗	MPTW	PT., TREE W/ WIRE
+	MPWL	PT., WALL LOCATION
	RO	W ACQUISITION
WI PI FEE	MFS_P_T	FEE ACQUISITION
MI PE	MEPS_P_T	EASEMENT, PERMANENT
MI TE	METS_P_T	EASEMENT, TEMPORARY
M1 TO	METS_P_T	OCCUPANCY, TEMPORARY
M1 P1 EE WO/A	MFS_P_T	FEE ACQUISITION W/O ACCESS
		ROADWAY
$\Diamond$	RES_P	ELEVATION, SPOT
$\boxtimes$	RGA	GUIDE RAIL, ANCHOR
0	RGP	GUIDE POST, SINGLE

SIGNS				
CELL	NAME	DESCRIPTION		
+	S	SINGLE POST		
þ	S_P	SINGLE POST, PROPOSED		
þ	SB_P	BACK TO BACK, PROPOSED		
	SDEL	DELINEATORS		
$\bigoplus$	SPM	PARKING METER		
RFM	SRM	REFERENCE MARKERS		
	SRSC3	SHLD, CTY, 123 DIG.		
	SRSC4	SHLD, CTY, 4 DIG.		
	SRSCT2	SHLD, CTY TOUR, 1-2 DIG.		
	SRSCT4	SHLD, CTY TOUR, 3-4 DIG.		
	SRSI	SHLD, INTERSTATE		
$\Box$	SRSN2	SHLD, NATIONAL, 2 DIG.		
	SRSN3	SHLD, NATIONAL, 3 DIG.		
<b>\bigcirc</b>	SRSS2	SHLD, STATE, 2 DIG.		
$\Diamond$	SRSS3	SHLD, STATE, 3 DIG.		
$\bigcirc$	SRSS4	SHLD, STATE, 4 DIG.		
	TRAF	FIC CONTROL		
	TCBJ	BOX, JUNCTION		
	TCBP	BOX, PULL BOX		
	TCBS	BOX, SPLICE		
	TCMC	MICROCOMPUTER CABINET		
#	RRFB	RECTANGULAR RAPID FLASHING BEACON		
Ç,	TCPP	PED POLE		
<b>↑</b>	TCSH	SIGNAL HEADS		
0	TCSP	SIGNAL POLE		
	TRAFF	IC WORK ZONE		
$\vdots$	TWZAP_P	ARROW PANEL		
	TWZAPC_P	ARROW PANEL, CAUTION MODE		
•••	TWZAPT_P	ARROW PANEL, TRAILER OR SUPPORT		
	TWZBCD_P	BARRICADE (TYPE III)		
		CHANGEABLE MESSAGE SIGN (PVMS)		
Н	TWZCMS_P	CHANGEABLE MESSAGE SIGN (PVMS)		
<b>—</b>	TWZCMS_P TWZFLG_P	CHANGEABLE MESSAGE SIGN (PVMS) FLAGGER		
		FLAGGER FLAG TREE		
<b>⊢</b>	TWZFLG_P	FLAGGER		
<b>□</b>	TWZFLG_P TWZFT_P	FLAGGER FLAG TREE IMPACT ATTENUATOR /		
<b>□</b>	TWZFLG_P TWZFT_P TWZIA_P	FLAGGER  FLAG TREE  IMPACT ATTENUATOR / CRASH CUSHION (TEMPORARY)  LUMINAIRE (TEMPORARY)  SYMBOL, DIRECTION OF TRAFFIC		
I Y	TWZFLG_P TWZFT_P TWZIA_P TWZLUM_P	FLAGGER  FLAG TREE  IMPACT ATTENUATOR / CRASH CUSHION (TEMPORARY)  LUMINAIRE (TEMPORARY)  SYMBOL, DIRECTION OF TRAFFIC		
I Y	TWZFLG_P TWZFT_P TWZIA_P TWZLUM_P TWZSDT_P	FLAGGER  FLAG TREE  IMPACT ATTENUATOR / CRASH CUSHION (TEMPORARY)  LUMINAIRE (TEMPORARY)  SYMBOL, DIRECTION OF TRAFFIC  SYMBOL, DIRECTION OF TEMPORARY TRAFFIC DETOUR  SIGN (TEMPORARY)		
	TWZFLG_P TWZFT_P TWZIA_P TWZLUM_P TWZSDT_P TWZSDTD_P	FLAGGER  FLAG TREE  IMPACT ATTENUATOR / CRASH CUSHION (TEMPORARY)  LUMINAIRE (TEMPORARY)  SYMBOL, DIRECTION OF TRAFFIC  SYMBOL, DIRECTION OF TEMPORARY TRAFFIC DETOUR		
	TWZFLG_P TWZTA_P TWZIA_P TWZSDT_P TWZSDT_P TWZSDTD_P TWZSGN_P	FLAGGER  FLAG TREE  IMPACT ATTENUATOR / CRASH CUSHION (TEMPORARY)  LUMINAIRE (TEMPORARY)  SYMBOL, DIRECTION OF TRAFFIC  SYMBOL, DIRECTION OF TEMPORARY TRAFFIC DETOUR  SIGN (TEMPORARY)  SIGNAL, TRAFFIC OR PEDESTRIAN		
	TWZFLG_P TWZIA_P TWZLUM_P TWZSDT_P TWZSDTD_P TWZSGN_P TWZSIG_P	FLAGGER  FLAG TREE  IMPACT ATTENUATOR / CRASH CUSHION (TEMPORARY)  LUMINAIRE (TEMPORARY)  SYMBOL, DIRECTION OF TRAFFIC  SYMBOL, DIRECTION OF TEMPORARY TRAFFIC DETOUR  SIGN (TEMPORARY)  SIGNAL, TRAFFIC OR PEDESTRIAN (TEMPORARY)		

CELL	NAME	DESCRIPTION
Ø	UEB	ELECTRIC, BOX
E	UEM	ELECTRIC, METER
©	UEMH	ELECTRIC, MANHOLE
<del>-</del>	UEPT	ELECTRIC, POLE, TRANS.
G	UGM	GAS, METER
©	UGMH	GAS, MANHOLE
	UGLM	GAS, LINE MARKER
FP	UGP	GAS/FUEL PUMP
₩	UGV	GAS, VALVE
∞	UGVT	GAS, VENT
<u></u> -0-•	ULP	LIGHTING, POLE
Ф.Э	ULPM	LIGHTING, POLE, MEDIAN
0	ULPP	LIGHTING, POLE, PED.
	UMFC	MISC. FILLER CAP
	UOLM	OIL, LINE MARKER
	UP	POLE, WITH UTILITY
$\odot$	UPD	POLE, DEAD (NO UTILITY)
<del>-</del>	UPL	POLE, WITH LIGHT
(\$)	USMH	SANITARY SEWER MANHOLE
P	UTB	TELEPHONE, BOOTH
	UTLM	TELEPHONE, LINE MARKER
(7)	UTMH	TELEPHONE, MANHOLE
<b>-</b> \$−	UTVLM	CABLE TV, LINE MARKER
0	UTVPB	CABLE TV, PULL BOX
	UUB	UNKNOWN, BOX
$\boxtimes$	UUJB	UNKNOWN, JUNCTION BOX
$\otimes$	UUMH	UNKNOWN, MANHOLE
	UUPB	UNKNOWN, PULL BOX
	UUVL	UNKNOWN, VALVE
000	UUVT	UNKNOWN, VENT
0	UUW	UNKNOWN, WELL
Q	UWFH	WATER, FIRE HYDRANT
લ્ડ	UWFHA	WATER, FIRE HYDRANT, ABANDONED
W	UWM	WATER, METER
1 <u>W</u> 1	UWMA	WATER, METER, ABANDONED
(W)	UWMH	WATER, MANHOLE
1	UWV	WATER, VALVE
1-1-	UWVA	WATER, VALVE, ABANDONED
<b>®</b>	UWW	WATER, WELL
THE LEGE PROPOSE		ATES MAPPING FEATURES (EXISTING A
. FEATURES	ARE SHOW	N AS EITHER LINEAR (ROADWAY GUIDER UTILITY LINES, ETC.) OR POINT (SIGN

UTILITIES

- ROADWAY SIDEWALK, UTILITY LINES, ETC.) OR POINT (SIGN, UTILITY POLE, ETC.).
- 3. FEATURES SHOWN ON THE LEGEND AS EXISTING FEATURES ALSO HAVE CORRESPONDING PROPOSED FEATURES.
- 4. PROPOSED FEATURE SYMBOLOGY IS IDENTICAL TO EXISTING FEATURE SYMBOLOGY EXCLUDING LINE WEIGHT. LINE WEIGHT FOR PROPOSED FEATURES IS THICKER (0.015 in ON B SIZE DRAWINGS).
- 5. MAPPING FEATURES NOT INCLUDED ON THE LEGEND SHEET DO NOT HAVE A UNIQUE SYMBOLOGY (SUCH AS THE PAVEMENT EDGE, PAVEMENT EDGE OF TRAVEL WAY) AND SHOULD BE LABELED ON THE PLANS.
- 6. FEATURES SHOWN AT THE HEAVIER WEIGHT ARE PROPOSED ONLY AND DO NOT HAVE CORRESPONDING EXISTING FEATURES.



C&S Engineers, Inc. 499 Col. Eileen Collins Blvd. Syracuse, New York 13212 Phone: 315-455-2000 Fax: 315-455-9667 www.cscos.com





RD COUNTY, ROME, NEW YORK RTE 825 - ROUNDABOUT CONSTRUCTION AT PERIMETER INTERSECTION ONEIDA

GRIFFISS INTERNATIONAL AIRPORT

REVISIONS ATE: NOVEMBER 2025 RAWN BY; J. ANASTAS**I**A

CHECKED BY: D, ASKINAZI NO ALTERATION PERMITTED HEREON EXCEPT AS PROVIDED UNDER SECTION 7209 SUBDIVISION 2 OF THE NEW YORK EDUCATION LAW

LEGEND **POINT SYMBOLOGY** 

**LEG-02** 

- THE COST OF ALL JOINT MATERIAL SHALL BE INCLUDED IN THE UNIT PRICES BID FOR THE VARIOUS ITEMS OF THE CONTRACT, UNLESS OTHERWISE SPECIFIED ON THE PLANS.
- THE CONTRACTOR'S ATTENTION IS DIRECTED TO SECTION 107 "LEGAL RELATIONS AND RESPONSIBILITY TO THE PUBLIC" OF STANDARD SPECIFICATIONS DATED SEPT 1, 2025.
- THE CONTRACTOR SHALL VISIT THE SITE PRIOR TO PREPARING THE BID PROPOSAL IN ORDER TO FAMILIARIZE HIMSELF WITH THE EXISTING CONDITIONS AND MAGNITUDE OF WORK
- THE CONTRACTOR IS ADVISED THAT ADDITIONAL NOTES WILL BE FOUND IN SUBSEQUENT SHEETS OF THE CONTRACT PLANS AND CONTRACT PROPOSAL AND SUCH NOTES, WHILE PERTAINING TO SPECIFIC DRAWINGS THAT THEY ARE PLACED ON, ALSO SUPPLEMENT THE GENERAL NOTES LISTED HEREIN AND IN THE CONTRACT PROPOSAL.
- WORK TO BE PERFORMED UNDER THIS CONTRACT DOES NOT REQUIRE THE DISTURBING, DESTRUCTION OR REMOVAL OF ANY KNOWN MATERIALS CONTAINING ASBESTOS OR LEAD. IF BY CHANCE, THESE MATERIALS ARE DISCOVERED DURING THE COURSE OF CONSTRUCTION, THE CONTRACTOR SHALL CONTACT THE ENGINEER AND/OR COUNTY TO OBTAIN DIRECTION AS HOW TO PROCEED.
- THERE SHALL BE NO CLAIM AGAINST THE COUNTY AS A RESULT OF TIME REQUIRED FOR CONCRETE TO CURE BETWEEN STAGES OF CONSTRUCTION.
- THE CONTRACTOR SHALL BE RESPONSIBLE FOR TRANSFERRING BENCHMARK POINTS PRIOR TO ANY DISTURBANCE OF THE FEATURE ON WHICH THEY WERE LOCATED.
- ALL MATERIALS USED WITHIN THE HIGHWAY BOUNDARY MUST COMPLY WITH THE CURRENT NEW YORK STATE DEPARTMENT OF TRANSPORTATION'S SPECIFICATIONS ALONG WITH ANY APPROPRIATE CURRENT NYS DEPARTMENT OF TRANSPORTATION STANDARD SHEETS.
- 11. QUALITY CONTROL OF ASPHALT CONCRETE SHALL MEET THE REQUIREMENTS OF SECTION 404 OF THE STANDARD SPECIFICATIONS. ALL ASPHALT PRODUCED AS PART OF SECTION 404 WILL BE PAID AT A FINAL QUANTITY ADJUSTMENT FACTOR OF 1.0. ASPHALT COURSE DEPTHS SHOWN ON THE PLANS ARE COMPACTED DEPTHS.
- 12. THE CONTRACTOR SHALL PERFORM ALL WORK WITH CARE SO THAT ANY MATERIALS WHICH ARE TO REMAIN IN PLACE, OR WHICH ARE TO REMAIN THE PROPERTY OF THE COUNTY, WILL NOT BE DAMAGED. IF THE CONTRACTOR DAMAGES ANY MATERIALS WHICH ARE TO REMAIN IN PLACE, OR WHICH ARE TO REMAIN THE PROPERTY OF THE COUNTY, THE DAMAGED MATERIALS SHALL BE REPAIRED OR REPLACED IN A MANNER SATISFACTORY TO THE ENGINEER AT THE
- 13. WHENEVER ITEMS IN THE CONTRACT REQUIRE MATERIALS TO BE REMOVED AND DISPOSED OF, THE COST OF SUPPLYING A DISPOSAL AREA AND TRANSPORTATION TO THAT AREA SHALL BE INCLUDED IN THE UNIT PRICES BID FOR THOSE ITEMS
- 14. ALL DISTURBED AREAS SHALL BE RESTORED BY THE TREATMENT SHOWN ON THE PLANS, BY TOPSOIL AND SEEDING, OR AS ORDERED BY ENGINEER. GRADING SHALL BE SHAPED TO ALLOW SURFACE DRAINAGE TO RETURN TO ITS ORIGINAL CONDITION.
- 15. TYPICAL WORK LIMITS ARE SHOWN ON THE PLANS, ACTUAL LIMITS OF WORK SHALL BE DETERMINED IN THE FIELD AT THE TIME OF CONSTRUCTION. THE ENGINEER SHALL DEFINE SPECIFIC LIMITS WHERE QUESTIONS ARISE.
- 16. SAWCUTTING SHALL BE REQUIRED FOR ALL TRENCH AND CULVERT EXCAVATION WORK IN PAVEMENT AREAS, SIDEWALK EDGES ABUTTING SIDEWALKS TO BE RETAINED. SIDE STREET WORK LIMITS, PROJECT WORK LIMITS, DRIVEWAY WORK LIMITS, PARKING LOT WORK LIMITS, AND ALONG CURBS TO BE REPLACED.
- 17. MATERIALS, EQUIPMENT, AND VEHICLES SHALL NOT BE STORED OR PARKED WITHIN THE HIGHWAY RIGHT-OF-WAY BEFORE WORK BEGINS OR AFTER CONTRACTOR'S OPERATIONS ARE SHUT-DOWN. STAGING AREAS OUTSIDE THE RIGHT-OF-WAY SHALL BE USED TO STOCKPILE ALL CONSTRUCTION MATERIALS, BURING WORK HOURS, NO CONSTRUCTION MATERIALS MAY BE STORED OR PLACED ON THE ROADWAY OR ROADBED EXCEPT WITHIN A PROTECTED WORK AREA.
- 18. HAZARDOUS WASTE NOTIFICATION THE CONTRACTOR ACCEPTS THE HIGHWAY BOUNDARY OF THE COUNTY HIGHWAY IN ITS "AS IS" CONDITION. THE COUNTY MAKES NO REPRESENTATION AS TO THE ABSENCE OF UNDERGROUND TANKS, STRUCTURES, FEATURES OR SIMILAR IMPEDIMENTS TO THE COMPLETION OF THE WORK PERMITTED HEREUNDER, SHOULD CONTRACTOR FIND SOME PREVIOUSLY UNKNOWN UNDERGROUND IMPEDIMENTS TO ITS WORK. THE COUNTY SHALL HAVE NO OBLIGATION TO CURE, REMOVE, REMEDY, OR OTHERWISE DEAL WITH SUCH PREVIOUSLY UNKNOWN UNDERGROUND IMPEDIMENTS. THE COUNTY WILL PERMIT THE CONTRACTOR TO REMOVE, MODIFY OR OTHERWISE DEAL WITH SUCH UNDERGROUND TANKS, STRUCTURES, FEATURES OR IMPEDIMENTS IF SUCH IS DONE IN A MANNER WHICH MEETS ACCEPTABLE ENGINEERING PRACTICE AND IS PRE-APPROVED BY THE COUNTY, SHOULD CONTRACTOR DETERMINE THAT SUCH UNFORSEEN UNDERGROUND IMPEDIMENTS RENDER CONTRACTOR'S WORK AS AUTHORIZED BY THIS CONTRACT UNFESTIBLE. CONTRACTOR SHALL HAVE THE OPTION OF RESTORING THE HIGHWAY TO ITS ORIGINAL CONDITION AND NOT
- 19. AS BUILT PLANS SHALL BE SUBMITTED TO NYSDOT BEFORE HIGHWAY WORK PERMIT CAN
- 20. DUE TO THE NATURE OF RECONSTRUCTION PROJECTS, THE EXACT INTENT OF WORK CANNOT ALWAYS BE ACCURATELY DETERMINED PRIOR TO THE COMMENCEMENT OF WORK. THESE CONTRACT DOCUMENTS HAVE BEEN PREPARED BASED ON FIELD INSPECTION AND OTHER INFORMATION AVAILABLE AT THE TIME. ACTUAL FIELD CONDITIONS MAY REQUIRE MODIFICATIONS TO CONSTRUCTION DETAILS AND WORK QUANTITIES. THE CONTRACTOR SHALL PERFORM THE WORK IN ACCORDANCE WITH FIELD CONDITIONS.

### SUBSURFACE INVESTIGATION:

- 1. SUBSURFACE EXPLORATIONS HAVE BEEN MADE FOR THIS PROJECT AT LOCATIONS
- 2. BORING LOGS AND OTHER SUBSURFACE INFORMATION MADE AVAILABLE FOR THE INSPECTION OF BIDDERS WERE OBTAINED WITH REASONABLE CARE AND RECORDED IN GOOD

### **DEFINITIONS**

THE WORDS "SHALL", "SHOULD", AND "MAY", AS USED IN THE CONTRACT DOCUMENTS, HAVE THE FOLLOWING MEANINGS:

SHALL - A MANDATORY CONDITION. IN THE DESIGN, APPLICATION, OR LOCATION OF DEVICES REQUIREMENTS HAVING "SHALL" STIPULATIONS ARE MANDATORY. NO DISCRETION IN FOLLOWING THEM IS ALLOWED.

SHOULD - AN ADVISORY CONDITION. WHERE "SHOULD" IS USED IN RELATION TO A PROVISION, THAT PROVISION IS RECOMMENDED, AND NORMALLY IS TO BE FOLLOWED, BUT IS NOT MANDATORY, DEVIATION FROM SUCH PROVISIONS IS PERMISSIBLE IF, AND TO THE EXTENT. THERE IS JUSTIFIABLE CAUSE TO DO SO.

MAY - A PERMISSIVE CONDITION. NO REQUIREMENT FOR DESIGN OR APPLICATION IS

### HIGHWAY WORK PERMITS

- THE CONTRACTOR SHALL BE RESPONSIBLE FOR OBTAINING ALL REQUIRED STATE, COUNTY, AND MUNICIPAL PERMITS WITHIN HIGHWAY RIGHTS-OF-WAY.
- THE CONTRACTOR SHALL OBTAIN A NYSDOT PERMIT FOR CONSTRUCTION ACTIVITIES TAKING PLACE ON OR IN THE VICINITY OF MOHAWK DRIVE (NYS ROUTE 825).

### HOURS OF OPERATION

WORK HOURS SHALL BE LIMITED TO BETWEEN 7 AM AND 7 PM. NO NIGHT WORK IS ALLOWED UNDER THIS CONTRACT. CONTRACTOR SHALL ABIDE BY ALL LOCAL NOISE

### SUBMISSION GUIDELINES

- SHOP DRAWINGS, DETAILS AND COMPUTATION SHEETS SUBMITTED FOR THIS CONTRACT SHALL BE IN U.S CUSTOMARY UNITS.
- THE CONTRACTOR SHALL SUBMIT ALL SHOP DRAWINGS, DETAILS AND COMPUTATION SHEETS TO THE ENGINEER FOR APPROVAL, THE ENGINEER SHALL BE PERMITTED THE LONGEST OF THE FOLLOWING TIME LIMITS TO RENDER A DECISION ON THE CONTRACTOR
- A. TEN (10) WORKING DAYS
- B. TWO (2) WORKING DAYS FOR EACH DRAWING OF A SET OF DRAWINGS OR
- C. ONE (1) WORKING DAY FOR EVERY FOUR (4) COMPUTATION SHEETS. ANY SHEET WRITTEN ON BOTH SIDES WILL BE CONSIDERED TWO (2) COMPUTATION SHEETS.
- 3. ALL THE TIME LIMITS WILL BE MEASURED BASED UPON THE RECEIPT OF ALL REQUIRED INFORMATION BY THE ENGINEER.
- UPON APPROVAL, ONE (1) SET OF DRAWINGS AND COMPUTATIONS SHALL BE FURNISHED BY THE CONTRACTOR TO THE ENGINEER FOR THEIR RECORDS.

### EXISTING DRAINAGE FACILITIES

- 1. ROADSIDE DRAINAGE TO BE MAINTAINED AT ALL TIMES
- THE CONTRACTOR SHALL BECOME ACQUAINTED WITH THE DRAINAGE CHARACTERISTICS OF THE AREA IN ORDER TO PROGRESS WORK EFFICIENTLY WITH FULL KNOWLEDGE OF THE POTENTIAL DRAINAGE PROBLEMS.
- THE CONTRACTOR SHALL ENSURE ALL EXISTING DRAINAGE SYSTEMS, INCLUDING CATCH BASINS AND CULVERTS, ARE KEPT CLEAN AND FREE FLOWING FOR THE DURATION OF THE CONTRACT, AT NO COST TO THE COUNTY (UNLESS OTHERWISE SPECIFIED).

### **EMERGENCY REPAIRS**

THE CONTRACTOR SHALL PROVIDE THE LOCAL POLICE THE NAME, ADDRESS AND TELEPHONE NUMBER OF A PERSON OR PERSONS AUTHORIZED OUTSIDE THE NORMAL CONTRACT WORKING HOURS TO SECURE AND USE LABOR, MATERIAL AND EQUIPMENT FOR EMERGENCY REPAIRS TO MAKE SAFE THE ENTIRE AREA OF THE CONTRACT, DUPLICATE COPIES OF SUCH NOTICES SHALL BE FILED WITH THE RESIDENT ENGINEER. AND ONEIDA COUNTY DPW.

### TRAFFIC CONTROL

1. REFER TO DWG. WZTC-01 AND WZTC-02 FOR WORK ZONE TRAFFIC CONTROL NOTES.

### SPECIAL NOTE - PG BINDER AND MIX DESIGN LEVEL

REQUIREMENTS OF THIS NOTE APPLY TO ALL SECTION 404 WARM MIX ASPHALT (WMA) ITEMS IN THIS CONTRACT.

- PERFORMANCE GRADED (PG) BINDER USE A PG 64V-22 (VERY HIGH) MEETING THE REQUIREMENTS OF AASHTO M332, STANDARD SPECIFICATIONS FOR PERFORMANCE GRADED ASPHALT BINDER USING MULTIPLE STRESS CREEP RECOVERY (MSCR), FOR THE PRODUCTION OF WMA MIXTURE FOR THIS PROJECT.
- 2. PPA PROHIBITION USE OF POLYPHOSPHORIC ACID (PPA) TO MODIFY THE PG BINDER PROPERTIES IS PROHIBITED. THIS PROHIBITION ALSO APPLIES TO THE USE OF PPA AS A CROSS-LINKING AGENT FOR POLYMER MODIFICATION.
- 3. MIX DESIGN THE MIXTURE DESIGNS MUST BE DEVELOPED IN ACCORDANCE WITH THE CRITERIA SPECIFIED IN THE WMA ITEMS THAT ARE APPROPRIATE FOR THE MIXTURE DESIGN LEVEL OF 75 GYRATIONS.
- 4. THE PG BINDER FOR THIS PROJECT MAY BE MODIFIED WITH CRUMB RUBBER MODIFIED (CRM) ADDITIVES TO MEET THE REQUIREMENTS STATED ABOVE, HANDLING OF THE WMA SHALL BE DISCUSSED AT PRE-CONSTRUCTION AND PRE-PAVING

### SPECIAL NOTE - HOT MIX ASPHALT (80 SERIES COMPACTION)

THE CONTRACTOR SHOULD BE AWARE THAT THIS IS A PERFORMANCE RELATED SPECIFICATION IN WHICH THE CONTRACTOR IS RESPONSIBLE FOR COMPACTING THE PAVEMENT TO WITHIN A SPECIFIED DENSITY RANGE. IN ORDER TO SUCCESSFULLY COMPACT THE PAVEMENT TO THE SPECIFIED DENSITY RANGE, THE CONTRACTOR MUST BE PREPARED TO SELECT, OPERATE, AND CONTROL THE PAVING AND COMPACTION EQUIPMENT, TO MONITOR THE RESULTS, AND TO MAKE NECESSARY ADJUSTMENTS (WITHOUT DIRECTION FROM THE ENGINEER) TO ACHIEVE THE DESIRED RESULTS. WRITTEN INSTRUCTIONS FOR DETERMINING PAVEMENT DENSITY AND CORE LOCATIONS ARE AVAILABLE IN MATERIALS PROCEDURE MP 404-02 FROM THE NYSDOT'S WEB SITE. PROVISIONS OF SECTION 404-3.07D FOR 80 SERIES COMPACTION METHOD SHALL APPLY, EXCEPT AS MODIFIED BY THE PROPOSAL DOCUMENTS.

### SPECIAL NOTE: RIGHT-OF-WAY

- 1. ALL WORK TO BE PERFORMED UNDER THIS CONTRACT WILL BE WITHIN THE PUBLIC RIGHT-OF-WAY (ROW) IN ACCORDANCE WITH SECTION 105-15 OF THE STANDARD SPECIFICATIONS. THE CONTRACTOR IS TO ASSURE THEMSELF THAT ALL WORK IS BEING PERFORMED WITHIN THE ROW, INCLUDING BUT NOT LIMITED TO VEHICLE ACCESS, STORAGE OF EQUIPMENT, MATERIALS, DEBRIS AND WASTE; LANDSCAPING, VEGETATION REMOVAL AND MANAGEMENT; GRADING, SEEDING AND THE INSTALLATION OF TURF; AND THE INSTALLATION OF ANY FENCES OR PROTECTIVE BARRIER.
- 2. IF CONTRACTOR IS UNABLE TO IDENTIFY THE LIMITS OF THE RIGHTS-OF-WAY WHEN THE CONTRACT CALLS FOR WORK IN THOSE VICINITIES, THE CONTRACTOR MUST CONTACT THE ENGINEER IN CHARGE FOR DEFINITIVE BOUNDARY DETERMINATIONS BEFORE ANY WORK MAY BE INITIATED AT THOSE LOCATIONS (STANDARD SPECIFICATIONS SECTIONS
- 3. IN ACCORDANCE WITH SECTION 105-15 OF THE STANDARD SPECIFICATIONS, RELEASES FOR ANY NON-ESSENTIAL CONTRACT WORK OUTSIDE OF THE EXISTING RIGHTS-OF-WAY, INCLUDING PLANTINGS, LANDSCAPING OR DRIVEWAY ENHANCEMENT, WILL BE PROVIDED BY THE PROJECT HORINER AND IN NO INSTANCE ARE TO BE SECURED BY THE CONTRACTOR. THE CONTRACTOR SHALL NOT INVADE UPON PRIVATE PROPERTIES, LANDS OR BUILDINGS OUTSIDE OF THE RIGHTS-OF-WAY FOR ANY REASON WITHOUT FIRST SECURING WRITTEN PERMISSION FROM THE PROPERTY OWNER (STANDARD SPECIFICATIONS
- 4. THE CONTRACTOR WILL BE HELD LIABLE FOR ANY DAMAGES DONE, ANY SUCH INJURIES OR DAMAGES SHALL BE SATISFACTORILY REPAIRED OR ITEMS REPLACED AT THE CONTRACTOR'S EXPENSE (STANDARD SPECIFICATIONS SECTION

### **UTILITIES:**

- 1. THE APPROXIMATE LOCATIONS OF UNDERGROUND UTILITIES ARE SHOWN IN THE PLANS. THE THE APPROXIMATE LOCATIONS OF UNDERGROUND VILLITIES ARE SHOWN IN THE PLANS. THE CONTRACTOR SHALL VERIFY THE TRUE LOCATION BEFORE COMMERCING WORK BEFORE ANY PIPE IS PLACED, THE CONTRACTOR SHALL UNCOVER ALL UTILITIES AT PIPE CROSSINGS TO ENABLE THE ROINEER TO VERIFY THAT PROPOSED PIPE WITH GRADES SHOWN ON PLANS IS NOT OBSTRUCTED BY EXISTING UTILITIES. THE COST OF THIS WORK SHALL BE INCLUDED IN THE PRICE BID FOR VARIOUS ITEMS IN THE CONTRACT.
- 2. THE CONTRACTOR SHALL BE RESPONSIBLE FOR LOCATING ALL UNDERGROUND CONDUITS. UTILITIES, ETC., PRIOR TO DRIVING SIGN POSTS OR EXCAVATING WITHIN THE LIMITS OF THE CONTRACT. THE COST OF REPAIRING DAMAGE TO CONDUITS, CONDUCTORS, AND APPURTENANCES SHALL BE PAID FOR BY THE CONTRACTOR.
- 3. THE UTILITY LOCATION QUALITY LEVEL DEFINITION SHOWN ON THESE PLANS IS DEFINED AS FOLLOWS:

QUALITY LEVEL C - RECORD INFORMATION PROVIDED BY UTILITY OWNERS WAS PLOTTED ON THE CONTRACT PLANS, DEPTHS WERE NOT FIELD VERIFIED, PHYSICAL SURFACE FEATURES LIKE MANHOLES, VALVE BOXES, AND HYDRANTS HAVE NOT BEEN FIELD LOCATED.

- 4. THE CONTRACTOR SHALL BE RESPONSIBLE FOR THE PROTECTION OF ALL UTILITIES ENCOUNTERED IN THIS WORK. WHERE NECESSARY, THE CONTRACTOR SHALL PROVIDE TIMBER, OR OTHER APPROVED MATERIALS AND SECURELY BRACE AND PROTECT THESE UTILITIES. THE COST OF THIS WORK SHALL BE INCLUDED IN THE PRICE BID FOR VARIOUS ITEMS IN
- 5. DURING UTILITY RELOCATION WORK REQUIRED FOR THIS CONTRACT, THE CONTRACTOR SHALL DURING UTILITY RELUCATION WORK REQUIRED FOR THIS CONTRACT, THE CONTRACTOR SHALL COOPERATE IN EVERY WAY WITH THE UTILITY OWNER, AND SHALL SCHEDULE WORK IN SUCH A WAY AS TO COMPLY WITH THE SHUTDOWN TIMES AND ANY OTHER REQUIREMENTS OF THE UTILITY OWNER. NO ADDITIONAL PAYMENTS WILL BE MADE FOR COST INCURRED DUE TO COMPLYING WITH OTHERS REQUIREMENTS. SUCH COSTS WILL BE INCLUDED IN PRICES BID FOR VARIOUS ITEMS IN THE CONTRACT.



C&S Engineers, Inc. 499 Col. Eileen Collins Blvd Syracuse, New York 13212 Phone: 315-455-2000 Fax: 315-455-9667 www.cscos.co





## **AIRPORT** 品 Ш

Ш DABO ERNATIONA 825 - ROUNDA JCTION AT PEF

ш

RIFFISS

G

### ME Z INTERSECTION ROME, COUNTY 7 ONEIDA ST 8

盃

O

REVISIONS DESCRIPTION

ATE: NOVEMBER 2025 RAWN BY: J. ANASTASIA

NO ALTERATION PERMITTED HEREO 209 SUBDIVISION 2 OF THE NEW YORK EDUCATION LAW

**GENERAL NOTES** 

**GEN-01** 

2. THE PROPOSED PAVEMENT PROFILE AND CROSS SLOPES HAVE BEEN DESIGNED USING A DIGITAL TERRAIN MODEL, DEVELOPED FROM DATA OBTAINED FROM A FIELD SURVEY OF EXISTING PAVEMENT SURFACES. UNDER THE SURVEY AND STAKEOUT ITEM. THE CONTRACTOR SHALL VERIFY THE EXISTING PAVEMENT TERMINATIONS, AND REPORT TO THE DESIGN ENGINEER ANY DISCREPANCIES BETWEEN THE DESIGN INFORMATION AND THE CONTRACTOR'S SURVEY, BEFORE COMMENCING WORK. IF DISCREPANCIES ARE FOUND, THE DESIGN ENGINEER WILL EVALUATE AND PROVIDE ANY NECESSARY CHANGE

### PAYMENT FOR NECESSARY WORK WITHOUT AN ITEM:

- 1. WORK REQUIRED TO MEET U.S. ARMY CORP. OF ENGINEERS, N.Y.S.D.E.C., N.Y.S.D.O.L., U.S.E.P.A., O.S.H.A. AND OTHER FEDERAL, STATE OR LOCAL REGULATIONS, FOR WHICH NO ITEM NUMBER IS INCLUDED IN THE CONTRACT, SHALL NOT BE SEPARATELY PAID FOR.
- 2. WORK DEPICTED IN THE CONTRACT DRAWINGS SUCH AS JOINT MATERIAL, COOLINGS POLYETYLENE FILM, PIPE, GROUT, SMALL QUANTITIES OF CONCRETE, CRUSHED STONE, PAVEMENT, REINFORCING, OR WHATEVER MATERIALS ARE SHOWN, FOR WHICH NO ITEM NUMBER IS INCLUDED IN THE CONTRACT SHALL NOT BE SEPARATELY PAID FOR.
- MISCELLANEOUS AND MINOR WORK NECESSARY TO CONSTRUCT THE WORK SHOWN ON THE DRAWINGS, TO COMPLETE THE PROJECT IN ACCORDANCE WITH THE INTENT OF THE CONTRACT DOCUMENTS, OR TO COMPLETE THE PROJECT SO AS TO BE LEGAL, SAFE, DURABLE, AND AESTHETIC, FOR WHICH NO ITEM NUMBER IS INCLUDED IN THE CONTRACT, SHALL NOT BE SEPARATELY PAID FOR.
- 4. MISCELLANEOUS AND MINOR WORK THAT IS NECESSARY TO COMPLETE THE PROJECT BECAUSE OF VARIATIONS IN THE EXISTING CONDITIONS THAT ARE VISIBLE, OBVIOUS, OR AS PROBABLE AS NOT, FOR WHICH NO ITEM NUMBER IS INCLUDED IN THE CONTRACT, SHALL NOT BE SEPARATYELY PAID FOR. SUCH CONDITIONS INCLUDED BUT ARE NOT LIMITED TO:
  - A. VARIATIONS IN THE ELEVATIONS OF THE SUBSURFACE STRATA.
  - B. VARIATIONS IN THE DIMENSIONS, MATERIALS, OR CONDITIONS OF EXISTING
  - C. VARIATIONS IN THE LOCATION OF BURIED UTILITIES.
  - D. EXISTENCE OF UTILITIES, OBJECTS OR CONSTRUCTION, BURIED OR HIDDEN.
- 5. NOTHING WRITTEN HERE IS MEANT TO DISCOURAGE ANY PROSPECTIVE BIDDER, BEFORE THE DAY OF THE BID OPENING, FROM REQUESTING CLARIFICATION FROM THE COUNTY REGARDING ANYTHING IN THE SPECIFICATIONS OR DRAWINGS THAT IS VAGUE, OR FROM DISCUSSING WITH THE COUNTY THE POSSIBILITY OF HIDDEN CONDITIONS.

### FIELD VERIFY DIMENSIONS AND CONDITIONS:

THE EXISTING PROJECT CONDITIONS COULD DIFFER FROM WHAT IS DESCRIBED IN THE THE EXISTING PROJECT CONDITIONS COLLD DIFFER FROM WHAT IS DESCRIBED IN THE CONTRACT DOCUMENTS. FURTHERMORE THE EXISTING RECORD DRAWINGS MAY BE INACCURATE REGARDING EXACT DIMENSIONS. THE CONTRACTOR SHALL FIELD VERIFY THE EXISTING CONSTRUCTION, DIMENSIONS, AND CONDITIONS AT THE FIRST OPPORTUNITY AND CERTAINLY BEFORE ITEMS ARE FABRICATED, OR BEFORE CONSTRUCTION DECISIONS ARE MADE RELYING ON THE EXISTING DRAWINGS AND CONTRACT DOCUMENTS ALONE. WORK THAT BECOMES NECESSARY BECAUSE OF THE CONTRACTOR'S FAILURE TO FIELD VERIFY SHALL NOT BE ADDITIONALLY PAID FOR.

### LIMITS OF WORK AREA:

1. ALL WORK SHALL BE LIMITED TO WITHIN THE RIGHTS OF WAY, EASEMENTS, OR LIMITS OF RELEASE AS SHOWN ON THE PLANS.

### MATERIAL STORAGE:

CONSTRUCTION MATERIALS OF ALL KINDS, IF STORED ON SITE, SHALL BE STORED IN AND AREA WHERE THEY WILL BE REASONABLY SAFE FROM DAMAGE OF EVERY KIND, SHALL NOT POSE A DANGER, HARDSHIP OR NUISANCE, TO ANYONE, AND SUBJECT TO APPROVAL BY THE ENGINEER, CONSTRUCTION CHEMICALS IF STORED ON SITE SHALL BE SECURED AND STORED IN SUCH A MANNER THAT ANY LEAKAGE OF CONTAINERS WILL BE CONTROLLED BY OTHER MEANS. MATERIALS STORED OFF SITE SHALL BE STORED RESPONSIBLY.

### EARTHWORK, CRUSHED STONE, ETC. AND TOPSOIL:

- 1. IN A CUT:
  THE EXCAVATED VOLUME BELOW PROPOSED GRADE REQUIRED TO ACCOMMODATE THE TOPSOIL
  TO BE PLACED SHALL NOT BE INCLUDED IN THE PAYMENT VOLUME FOR ANY EXCAVATION
  ITEM. THE VOLUME OF TOP SOIL REQUIRED BELOW THE PROPOSED GRADE SHALL NOT BE
  INCLUDED ON THE PAYMENT VOLUME OF ANY EMBANKMENT ITEM. THE VOLUME OF TOP SOIL
  EXCAVATED ABOVE THE PROPOSED GRADE SHALL BE INCLUDED ON THE EXCAVATION ITEM.
- THE STRIPPING VOLUMES BELOW THE EXISTING GRADE SHALL NOT BE INCLUDED IN THE PAYMENT VOLUME FOR ANY EXCAVATION ITEM. THE VOLUME OF FILL REQUIRED BELOW THE EXISTING GRADE TO REPLACE STRIPPED TOPSOIL SHALL NOT BE INCLUDED IN THE PAYMENT VOLUME FOR ANY SUCH FILL ITEM. THE VOLUME OF TOPSOIL PLACED AT THE PROPOSED GRADE SHALL BE INCLUDED IN ITEM 610.1605 ESTABLISH TURF-PERFORMANCE.
- 3. COMPACT IN LOOSE LIFTS NOT TO EXCEED 8 INCHES IN THICKNESS AND A.O.B.E. TO 95% OF STANDARD PROCTOR MAXIMUM DENSITY OF ALL PLACEMENTS OF CRUSHED STONE ETC., WHICH SHALL BE LOAD BEARING OR WITHIN THE 1:1 INFLUENCE LINE OF ANY PROPOSED PAVEMENTS, DRIVEWAYS, STRUCTURES, OR EMBANKMENT HIGHER THAN 3". THESE MATERIALS ELSEWHERE SHALL BE COMPACTED TO 90% OF MAXIMUM DENSITY, THE COST OF WATER USED FOR COMPACTION OF THESE ITEMS SHALL BE INCLUDED IN THE UNIT PRICE

### TACK COAT:

1. APPLY TACK COAT TO ALL EXISTING AND PROPOSED PAYEMENT SURFACES THE SAME DAY AND BEFORE OVERLAYING WITH ASPHALT CONCRETE. ALLOW ENOUGH TIME FOR THE TACK COAT EMULSION WATER TO COMPLETELY EVAPORATE BEFORE OVERLAYING.

### TOPSOIL-COUNTY REQUIREMENTS:

- 1. UNDER THIS ITEM THE CONTRACTOR SHALL PLACE A LAYER OF TOPSOIL 3" THICK, FEATHERED TO MEET EXISTING GRADE, OR A.O.B.E. AT ALL DISTURBED AREAS FROM THE EDGE OF THE SHOULDERS TO THE HIGHWAY R.O.W., EASEMENT BOUNDRIES OR RELEASE LIMITS OR A.O.B.E. TOPSOIL MAY NEED TO BE APPLIED THINNER THAN 3" SO AS NOT TO BLOCK DRAINAGE. PAYMENT FOR THIS WORK SHALL BE MADE UNDER ITEM 610.1605.
- 2. TOPSOIL MAY HAVE TO BE PLACED IN GREATER THICKNESS' TO CORRECT INADEQUATE FINAL GRADING OR DRAINAGE. THE COUNTY WILL NOT PAY FOR ANY SUCH TOPSOIL. TOPSOIL MAY HAVE TO BE PLACED ON AREAS DISTURBED UNNECESSARILY BY THE CONSTRUCTION ACTIVITIES, IN THE OPINION OF THE ENGINEER. THE COUNTY WILL NOT PAY FOR ANY
- 3. TOPSOIL SHALL MEET THE REQUIREMENTS OF NYSDOT STANDARD SPECIFICATION 713-01. TOPSOIL STRIPPED MAY BE USED FOR TOPSOIL IF IT MEETS THE SPECIFICATIONS.
- 4. SIEVE TESTING OF THE TOPSOIL IS ONLY REQUIRED A.O.B.E. IF AFTER PLACEMENT OF TOPSOIL CLODS OR STONES ETC., THAT WOULD NOT PASS THE SPECIFIED SIEVE, ARE FOUND SUCH PIECES SHALL BE RAKED OUT. RAKING IS NOT REQUIRED IF THE TOPSOIL
- THE VOLUME OF SUITABLE TOPSOIL PLACED WILL BE INCLUDED IN THE PAYMENT VOLUME FOR TOPSOIL NO MATTER WHAT THE SOURCE OF TOPSOIL.
- 6. IMMEDIATELY PRIOR TO FINAL INSPECTION, AND IN ANTICIPATION OF PROJECT ACCEPTANCE FILL ALL RUTS WITHIN THE PROJECT AREA, DUE TO ANY CAUSE WHATEVER, WITH TOPSOIL. THEN APPLY SEED AND MULCH, THERE WILL BE NO ADDITIONAL PAYMENT

### CLEARING AND GRUBBING:

CLEARING AND GRUBBING SHALL BE USED TO REMOVE MISCELLANEOUS ITEMS AS IDENTIFIED ON THE PLANS OR ORDERED BY THE ENGINEER, PAYMENT SHALL BE MADE UNDER ITEM

### SURVEY OPERATIONS:

 ALL SURVEY OPERATIONS SHALL BE PERFORMED BY THE CONTRACTOR. SUCH OPERATIONS SHALL BE AS DIRECTED BY A LICENSED SURVEYOR OR LICENSED ENGINEER AS SPECIFIED AND AS REQUIRED BY THE NYS EDUCATION LAW. THE TRADITIONAL STAKEOUT SHALL BE PERFORMED AND AS SPECIFIED EXCEPT THAT CERTAIN STRAIGHT AND FLAT HIGHWAY SECTIONS MAY BE STAKED AT 100' INTERVALS IF APPROVED BY THE COUNTY. PAYMENT SHALL BE MADE UNDER ITEM 625.01.

### ENGINEER'S FIELD OFFICE:

1. THE OFFICE LOCATION SHALL BE SUBJECT TO APPROVAL BY THE COUNTY. AN OPTIONAL LOCATION FOR ENGINEERS FIELD OFFICE WILL BE WITHIN THE FIS BUILDING WHICH IS LOCATED NORTH OF HANGAR ROAD BEHIND THE STRATEGIC GLOBAL AVIATION BUILDING. THE SPACE MIGHT BE AVAILABLE FOR RENT BY THE CONTRACTOR FROM ONEIDA COUNTY FOR THE DURATION OF THE PROJECT. THE CONTRACTOR SHALL COORDINATE WITH THE AIRPORT AFTER BID, AND PRIOR TO CONSTRUCTION. A PROPOSED OFFICE WILL NOT BE REJECTED ON THE BASIS OF LOCATION IF THE OFFICE IS WITHIN ONE MILE OF ANY PART OF THE PROJECT SITE. IF THE OFFICE IS NOT ON SITE, THE EXTERIOR BULLETIN BOARD SHALL BE MAINTAINED ON SITE AND THE OFFICE SHALL BE WHEELCHAIR ACCESSIBLE THROUGHOUT THE PROJECT DURATION. PAYMENT SHALL BE MADE UNDER ITEM 637.12.

### **ESTABLISHING TURF:**

- 1. THIS ITEM ONLY INCLUDES ESTABLISHING TURF THAT IS PART OF THE FINAL PROJECT AND NOT SEED OR MULCH USED TO TEMPORARILY STABILIZE EARTH. THE WORK OF THIS ITEM SHALL CONFORM TO N.Y.S.D.O.T. STANDARD SPECIFICATIONS ITEM 610.1605 EXCEPT AS
  - A. TAKE THREE SAMPLES OF THE PROPOSED TOPSOIL FROM EACH SOURCE. HAVE THESE SAMPLES TESTED AND ANALYZED FOR THE AMOUNTS OF NITROGEN, PHOSPHORUS. POTASSIUM, MYOCARDIAL FUNGI, AND GROUND AGRICULTURAL LIMESTONE TO BE ADDED, BY AN AGENCY EXPERIENCED IN DOING SUCH. PLEASE NOTE THAT THE CORNELL COOPERATIVE EXTENSION PROVIDES MAILERS FOR SENDING SAMPLES TO A LAB IN ITHACA, AND THAT THE TURN AROUND TIME IS MORE THAN A WEEK.
  - B. RECEIVE THE RECOMMENDATIONS REGARDING THE SOIL AMENDMENTS. SUBMIT THE TEST RESULTS, THE AGENCY NAME AND QUALIFICATIONS, THE RECOMMENDATIONS AND THE PROPOSED FERTILIZER TO THE COUNTY FOR APPROVAL. FOLLOW THE RECOMMENDATIONS AS APPROVED BY THE COUNTY. MIX THE AMENDMENTS INTO THE TOPSOIL BEFORE PLACING.
  - C. IF THE LANDOWNER PROVIDES THE SEED INSTALL SUCH SEED ON AND IN FRONT OF THE OWNER'S LAWN. DO NOT INSTALL THE SPECIFIED SEED.
  - D. TOPSOIL AREAS SHALL BE SEEDED AND MULCHED NO MORE THAN THREE DAYS AFTER THE TOPSOIL IS APPLIED. AREAS OF EARTH THAT HAVE NOT RECEIVED TOPSOIL SHALL BE SEEDED AND MULCHED NO MORE THAT SEVEN DAYS AFTER THE FINAL GRADING IS
  - E. THE SEEDBED MUST BE PREPARED TO ALLOW GOOD SOIL TO SEED CONTACT, WITH THE SOIL NEITHER TOO SOFT NOR TOO COMPACT AND NOT FROZEN. THE SEEDBED SHALL BE WATERED AS NEEDED. IF THE SEEDBED IS STICKY WET ALLOW IT TO DRY BEFORE SEEDING. IF SEEDING IS ACCOMPLISHED WITHIN 24 HOURS OF FINAL GRADING, ADDITIONAL SCARIFICATION IS GENERALLY NOT NEEDED, ESPECIALLY ON DITCH OR
  - F. SEED AND OR MULCH REMOVED BY WIND, WATER OR ANY OTHER CAUSE SHALL BE PROMPTLY RE-INSTALLED. WATER THE TURF AS NEEDED UNTIL FINAL ACCEPTANCE OF THE CONTRACT.

### PAVEMENT MARKINGS

- THE CENTER STRIPING SHALL BE RE-ESTABLISHED AFTER CONSTRUCTION TO MATCH THE PREEXISTING CONFIGURATION. THEREFORE MEASURE THE LOCATIONS FOR THE ENDS OF THE NO PASSING ZONES BEFORE DEMOLISHING OR COVERING THE PAVEMENT. STRIPING SHALL BE 4" WIDE. SKIPS SHALL MATCH THE EXISTING PATTERN ON THE ROAD.
- 2. TEMPORARY PAVEMENT MARKINS CONFORMING TO N.Y.S.D.O.T. PRACTICE SHALL BE INSTALLED ON SECTIONS OF ROAD OPEN TO TRAFFIC THE SAME DAY THAT THE EXISTING STRIPING IS MADE UNUSABLE. PAYMENT SHALL BE MADE UNDER ITEM 619.100101, 619.100201 AND 619.100301.
- 3. ALL FINAL PAVEMENT MARKINGS SHALL BE APPLIED BY CONTRACTOR WITHIN TWO WEEKS OF

### SITE HOUSEKEEPING:

 A TRASH RECEPTACLE SHALL BE KEPT ON SITE FOR DISPOSAL OF LITTER (PAPER CUPS, WRAPPERS, ETC.) THE SITE SHALL BE POLICED AT THE END OF EACH WORK DAY WITH ALL LITTER AND DEBRIS COLLECTED AND DISPOSED OF PROPERLY, REMOVED TREES AND BRUSH SHALL BE CUT INTO 16" LENGTHS, GROUND INTO CHIPS AND PUT TO SOME USE OFF SITE, RECYCLED, OR DEPOSITED ON SITE IN AREAS APPROVED BY THE ENGINEER FOR WILDLIFE HABITAT. CONSTRUCTION DEBRIS SHALL BE COLLECTED AND DISPOSED OF AT AN APPROVED

### SURVEY CONTROL:

1. BASELINE, BASELINE TIES, AND BENCHMARKS ARE SHOWN ON THE PLANS.



C&S Engineers, Inc. 499 Col. Fileen Collins Blvd. Fax: 315-455-9667 www.cscos.co





O

ME

Z

щ

COUNTY

ONEIDA

# PORT ~

### 8 $\alpha$ AIR ш ᆸ DABO RNATIONA INTERSECTION 5 - ROUNDA ION AT PEI 825 CTIC S ш S RIFFI $\mathbf{\tilde{c}}$ ST Ö G O

REVISIONS DESCRIPTION ATE: NOVEMBER 2025

AWN BY: J. ANASTASIA CHECKED BY: D. ASKINAZI

NO ALTERATION PERMITTED HEREON KCEPT AS PROVIDED UNDER SECTION 209 SUBDIVISION 2 OF THE NEW YORK EDUCATION LAW

**GENERAL NOTES** 

**GEN-02** 

В

- ANY AND ALL VARIATION FROM THE PERMITTED PLANS SHALL BE SUBMITTED TO THE REGIONAL PERMIT ENGINEER FOR FINAL APPROVAL PRIOR TO FINAL CONSTRUCTION.
- ALL WORK WITHIN OR THAT MAY POTENTIALLY IMPACT NYSDOT RIGHT-OF-WAY SHALL BE CONSTRUCTED TO THE CURRENT NYSDOT STANDARDS AND SPECIFICATIONS.
- THE WORK ZONE TRAFFIC CONTROL IS A VERY CRITICAL ITEM OF THE PERMIT AND SHALL BE PROVIDED IN ACCORDANCE WITH THE MOST CURRENT 619 NYSDOT STANDARD SERIES SPECIFICATION, THE NATIONAL MANUAL OF UNIFORM TRAFFIC CONTROL DEVICES,
- ANY WORK ZONE INTRUSION SHALL BE IMMEDIATELY REPORTED TO THE APPROPRIATE LAW ENFORCEMENT AGENCY AND THE MOHAWK VALLEY TRANSPORTATION MANAGEMENT CENTER (MVTMC) @ 315-733-2111
- NO EQUIPMENT OR MATERIALS SHALL BE STAGED IN THE NYSDOT RIGHT-OF-WAY
- A ROADWORK REPORTING FORM SHALL BE PROVIDED 7 DAYS PRIOR TO ANY WORK WITHIN NYSDOT RIGHT-OF-WAY TO THE MOHAWK VALLEY TRANSPORTATION MANAGEMENT CENTER (MVTMC) VIA EMAIL TMC-R02@DOT.NY.GOV
- NO WORK SHALL OCCUR WITHIN NYSDOT RIGHT-OF-WAY DURING ACTIVE SNOW & ICE OPERATIONS
- 10. AS BUILT PLANS ARE TO BE SUPPLIED TO THE REGIONAL PERMIT OFFICE UPON FINAL INSPECTION OF THE PERMITTED WORK.
- 11. ANY TREE CUTTING OR TRIMMING SHALL BE COORDINATED WITH THE RESIDENCY AS WELL AS AN ENVIRONMENTAL SPECIALIST LISTED BELOW TO ENSURE THE NECCESSARY
- 12. NYSDOT RESERVES THE RIGHT TO CANCEL ANY WORK OPERATIONS AT ANY POINT DURING
- 13. EMERGENCY CONTACT LISTED WITHIN THE FINAL ISSUED PERMIT MUST RESPOND TO ANY ISSUES FOR THE PERMITTED WORK WITHIN 24 HOURS OR THE PERMIT WILL BE REVOKED AND A NEW PERMIT MUST BE ISSUED.
- 14. ANY PAVEMENT MARKINGS THAT ARE REMOVED OR DISTURBED SHALL BE REPLACED WITHIN THE PERMITTED WORK AREA CONSISTENT WITH THE CURRENT MUTCD & NYSDOT STANDARDS. ADJACENT PAVEMENT MARKINGS MAY BE REPLACED AT THE DISCRETION OF
- 15. ANY AND ALL MATERIALS TICKETS SHALL BE SUBMITTED TO THE REGIONAL PERMITTING
- 16. RESTORE ALL SURFACES TO AS GOOD OR AS BETTER CONDITION THAN BEFORE CONSTRUCTION AS SOON AS POSSIBLE FOLLOWING COMPLETION OF WORK IN ANY AREA WITHIN NYSDOT RIGHT-OF-WAY AND APPLICABLE WORK AREAS. TEMPORARY SEEDING OR MULCH SHALL BE USED WITHIN 24 HOURS ON ALL DISTURBED AREAS WHERE ADDITIONAL WORK IS NOT SCHEDULED WITHIN 5 DAYS.
- 17. ANY WORK NEAR A TRAFFIC SIGNAL, PEDESTRIAN BUTTONS, PULL BOXES, DETECTOR LOOPS, FLASHING SIGNS OR BEACONS, OR RAILROAD WITH PREEMPTION WILL REQUIRE COORDINATION WITH THE NYSDOT REGION 2 SIGNAL ENGINEER-IN-CHARGE (EIC) 7 DAYS
- 18. CONTRACTOR SHALL COORDINATE WITH THE RESIDENCY AND NOTIFY THEM 7 DAYS PRIOR TO THE START OF WORK

SIGNAL ENGINEER-IN-CHARGE: EMAIL: JESSICA.MULLER@DOT.NY.GOV PHONE: 315-939-0411

**ENVIRONMENTAL SPECIALIST** EMAIL: REBECCA.MILLER@DOT.NY.GOV DESK: 315-793-5361 CELL: 315-783-0270

ONFIDA WEST RESIDENCY ASSISTANT RESIDENT ENGINEER - TRUMAN WILLIAMS (TRUMAN.WILLIAMS@DOT.NY.GOV)
RESIDENT ENGINEER - JONATHAN TIBBITTS (JONATHAN.TIBBITTS@DOT.NY.GOV)
PHONE: 315-336-0660

### TEMPORARY SOIL EROSION AND SEDIMENT CONTROL NOTES

- THROUGHOUT THE DURATION OF THE CONTRACT, CONTRACTOR SHALL PROTECT ALL WATER COURSES FROM WATER BORNE SEDIMENT OR POLLUTANTS ORIGINATING FROM ANY WORK DONE
- DRAWINGS AND DETAILS RELATING TO SOIL EROSION AND SEDIMENT CONTROL (SESC) ARE NOT INTENDED TO BE ALL INCLUSIVE BUT TO SERVE AS A GUIDELINE FOR THE DEVELOPMENT OF THE CONTRACTOR'S EROSION CONTROL SCHEME REQUIRED UNDER SECTION 209 OF THE STANDARD SPECIFICATIONS.
- 3. A STORMWATER POLLUTION PREVENTION PLAN (SWPPP) HAS BEEN DEVELOPED IN ACCORDANCE WITH GP-0-20-001 FOR THIS PROJECT. PROVIDE AND MAINTAIN SESC MEASURES IN ACCORDANCE WITH THE SWPPP AND SECTION 209 OF THE STANDARD SPECIFICATION TO EFFECTIVELY PROTECT ABUTTING PROPERTY, WATER COURSES, PONDS, DITCHES, ETC., FROM THE DETRIMENTAL EFFECTS OF SOIL EROSION AND /OR SEDIMENT ORIGINATING FROM WITHIN THE WORK LIMITS AND /OR FROM AREAS SPECIFICALLY DESIGNATED FOR CONTRACTUAL OPERATIONS BY THE COUNTY.
- THE SITE SHALL AT ALL TIMES BE GRADED AND MAINTAINED SUCH THAT ALL STORM WATER RUNOFF FROM DISTURBED AREAS IS DIVERTED TO SOIL EROSION AND SEDIMENT CONTROL DEVICES BEFORE ENTERING A STORM DRAIN, WATER BODY OR WETLAND.
- EROSION AND SEDIMENT CONTROL MEASURES SHALL BE INSTALLED PRIOR TO ANY SOIL DISTURBANCE FOR WHICH THEY ARE INTENDED AND SHALL REMAIN IN PLACE UNTIL SOILS ARE PERMANENTLY STABILIZED.
- 6. UNDER NO CONDITION SHALL DISCONTINUED CONSTRUCTION ACTIVITIES IN AREAS WITH SOIL DISTURBANCES BE LEFT FOR PERIOD OF GREATER THAN 7 DAYS WITHOUT TEMPORARILY STABILIZING THOSE AREAS WITH TEMPORARY SEED AND MULCH (ITEM 209.1003). MULCH SHALL BE MAINTAINED UNTIL SUITABLE VEGETATIVE COVER IS ESTABLISHED.
- 7. NO WET OR FRESH CONCRETE, LEACHATE, MATERIAL, OR DEBRIS SHALL BE ALLOWED TO ESCAPE INTO A WATER BODY OR WETLAND, NOR SHALL WASHINGS FROM CONCRETE TRUCKS, MIXERS OR OTHER DEVICES BE ALLOWED TO ENTER WATER BODY OR WETLAND. ANY MATERIAL OR DEBRIS ACCIDENTALLY DROPPED INTO THE CHANNEL SHALL BE IMMEDIATELY AND COMPLETELY REMOVED AND DEPOSITED IN AN UPLAND AREA.
- THE CONTRACTOR SHALL COVER TEMPORARY STOCKPILES OF ERODIBLE MATERIAL (SUCH AS TOPSOIL OR EARTH FILL) WITH POLY SHEETING, OR RING THE STOCKPILES WITH SILT FENCE TO CONTROL EROSION, POLY SHEETING SHALL COMPLETELY COVER THE STOCKPILE AND BE SECURELY ANCHORED AT ALL TIMES, ANY POLY SHEETING OR SILT FENCE THAT IS DAMAGED SHALL BE PROMPTLY REPAIRED OR REPLACED AS DIRECTED BY THE ENGINEER.
  RINGED STOCKPILES EXPOSED OR EXPECTED TO BE EXPOSED FOR LONGER THAN 7 CALENDAR
  DAYS SHALL IMMEDIATELY BE STABILIZED WITH APPROPRIATE MEASURES. THE COST OF
  COVERING AND RINGING/STABILIZING STOCKPILES SHALL BE INCLUDED IN THE PRICE BID FOR THE CORRESPONDING STOCKPILED MATERIAL.

### FUEL & EQUIPMENT STORAGE NOTES:

- ALL CONSTRUCTION MATERIALS AND EQUIPMENT SHALL BE STORED IN AN AREA APPROVED BY THE EIC.
- 2. FUEL STORAGE SHALL BE CONDUCTED IN ACCORDANCE WITH APPLICABLE LOCAL, STATE,
- ON SITE VEHICLE AND EQUIPMENT FUELING SHOULD ONLY OCCUR IN A DESIGNATED FUEL STORAGE AREA. SUBSTITUTE LOCATIONS MAY BE USED SUBJECT TO APPROVAL BY THE
- 4. VEHICLE AND EQUIPMENT FUELING (INCLUDING FUELING OF HAND HELD EQUIPMENT) SHALL BE CONDUCTED IN ACCORDANCE WITH THE FOLLOWING:
  - 1. AWAY FROM STORM DRAIN INLETS, DRAINAGE FACILITIES, OR WATERCOURSES.
  - 2. WITHIN A BERMED AREA TO PREVENT RUN-ON, RUNOFF, AND TO CONTAIN
  - 3. STORE PORTABLE FUEL CONTAINERS FOR HAND HELD EQUIPMENT IN A TUB OR EQUIVALENT DEVICE TO AVOID SPILLS AND LEAKS.
  - 4. USE SECONDARY CONTAINMENT TECHNIQUES FOR FUELING OF HAND HELD OR PORTABLE EQUIPMENT, SUCH AS DRAIN PANS OR DROP CLOTHS TO CATCH
  - 5. SIGNAGE THAT FUEL TANKS SHOULD NOT BE "TOPPED OFF." AN ADEQUATE SUPPLY OF SPILL CLEAN UP MATERIALS SHALL BE READILY ACCESSIBLE TO

C&S Engineers, Inc. 499 Col. Fileen Collins Blvd. Fax: 315-455-9667 www.cscos.co





YORK

ME

Z

ROME,

COUNTY

ONEIDA

## **AIRPORT** 8 $\mathbf{\alpha}$ Ш INTERNATIONAL

Ш : 825 - ROUNDABOU JCTION AT PERIME INTERSECTION ш 7 ST  $\mathbf{\tilde{c}}$ 8 O

REVISIONS DESCRIPTION

ATE: NOVEMBER 2025 AWN BY: J. ANASTASIA

GRIFFISS


CHECKED BY: D. ASKINAZI NO ALTERATION PERMITTED HEREON XCEPT AS PROVIDED UNDER SECTION 209 SUBDIVISION 2 OF THE NEW YORK EDUCATION LAW


**EROSION CONTROL NOTES** 


**ECN-01** 


SHEET 07 OF 89


В

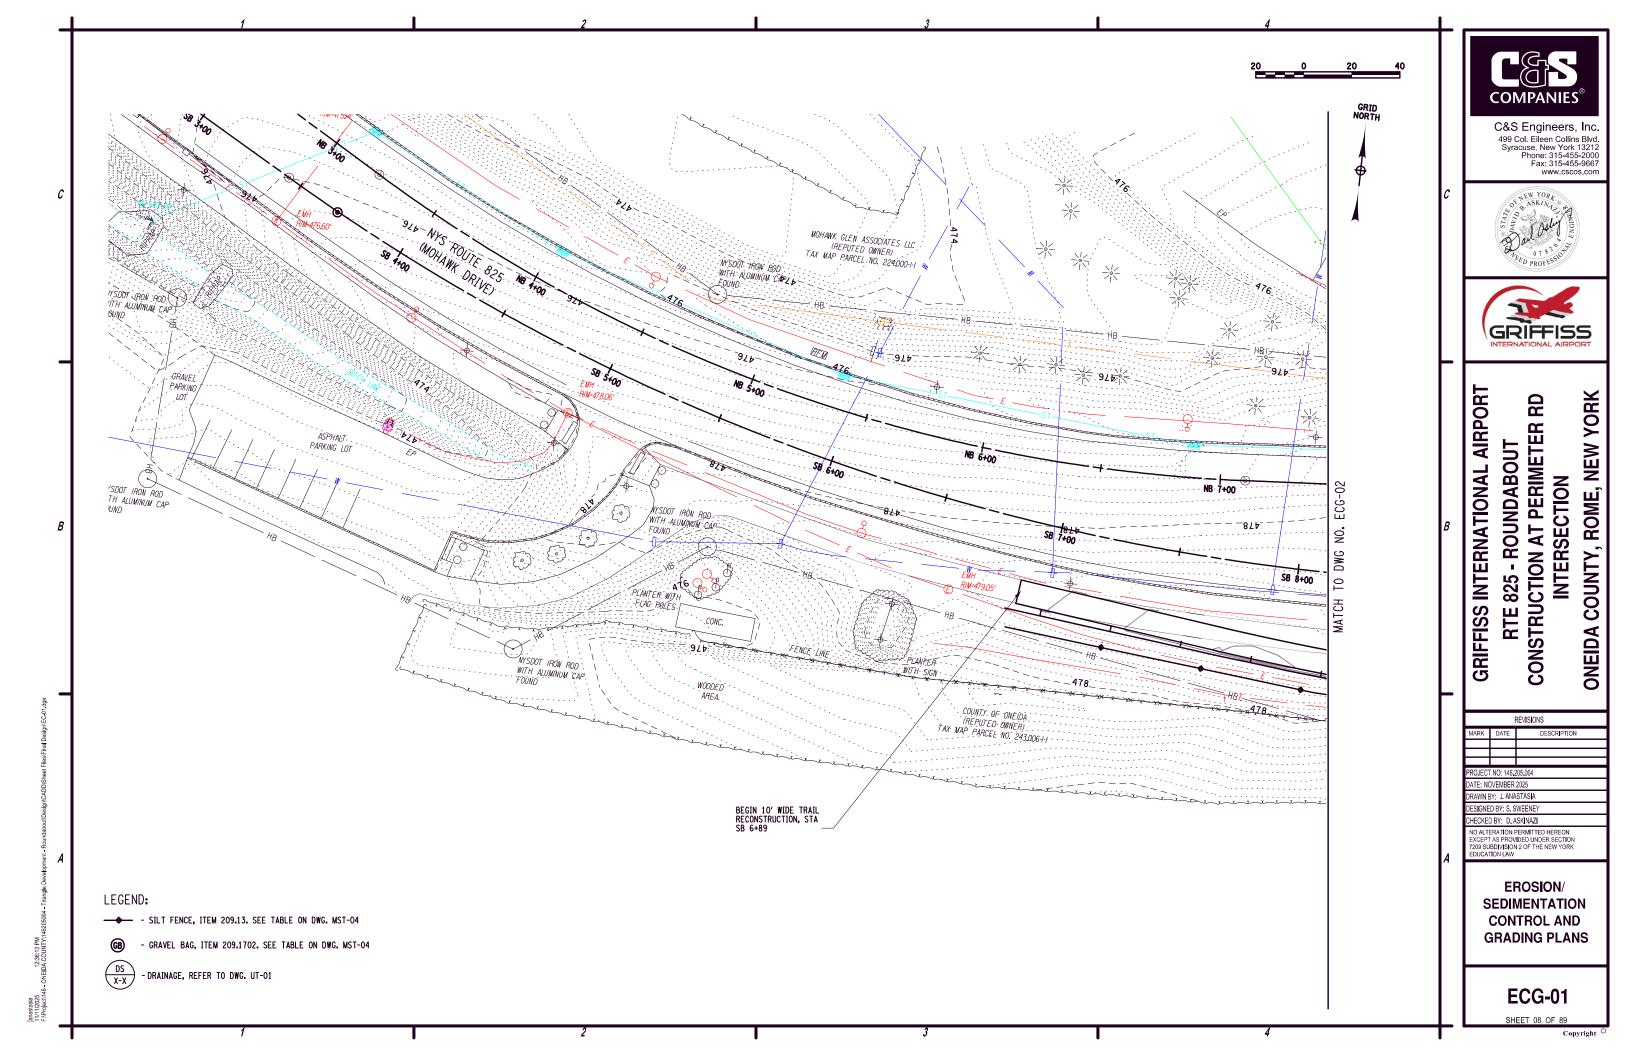


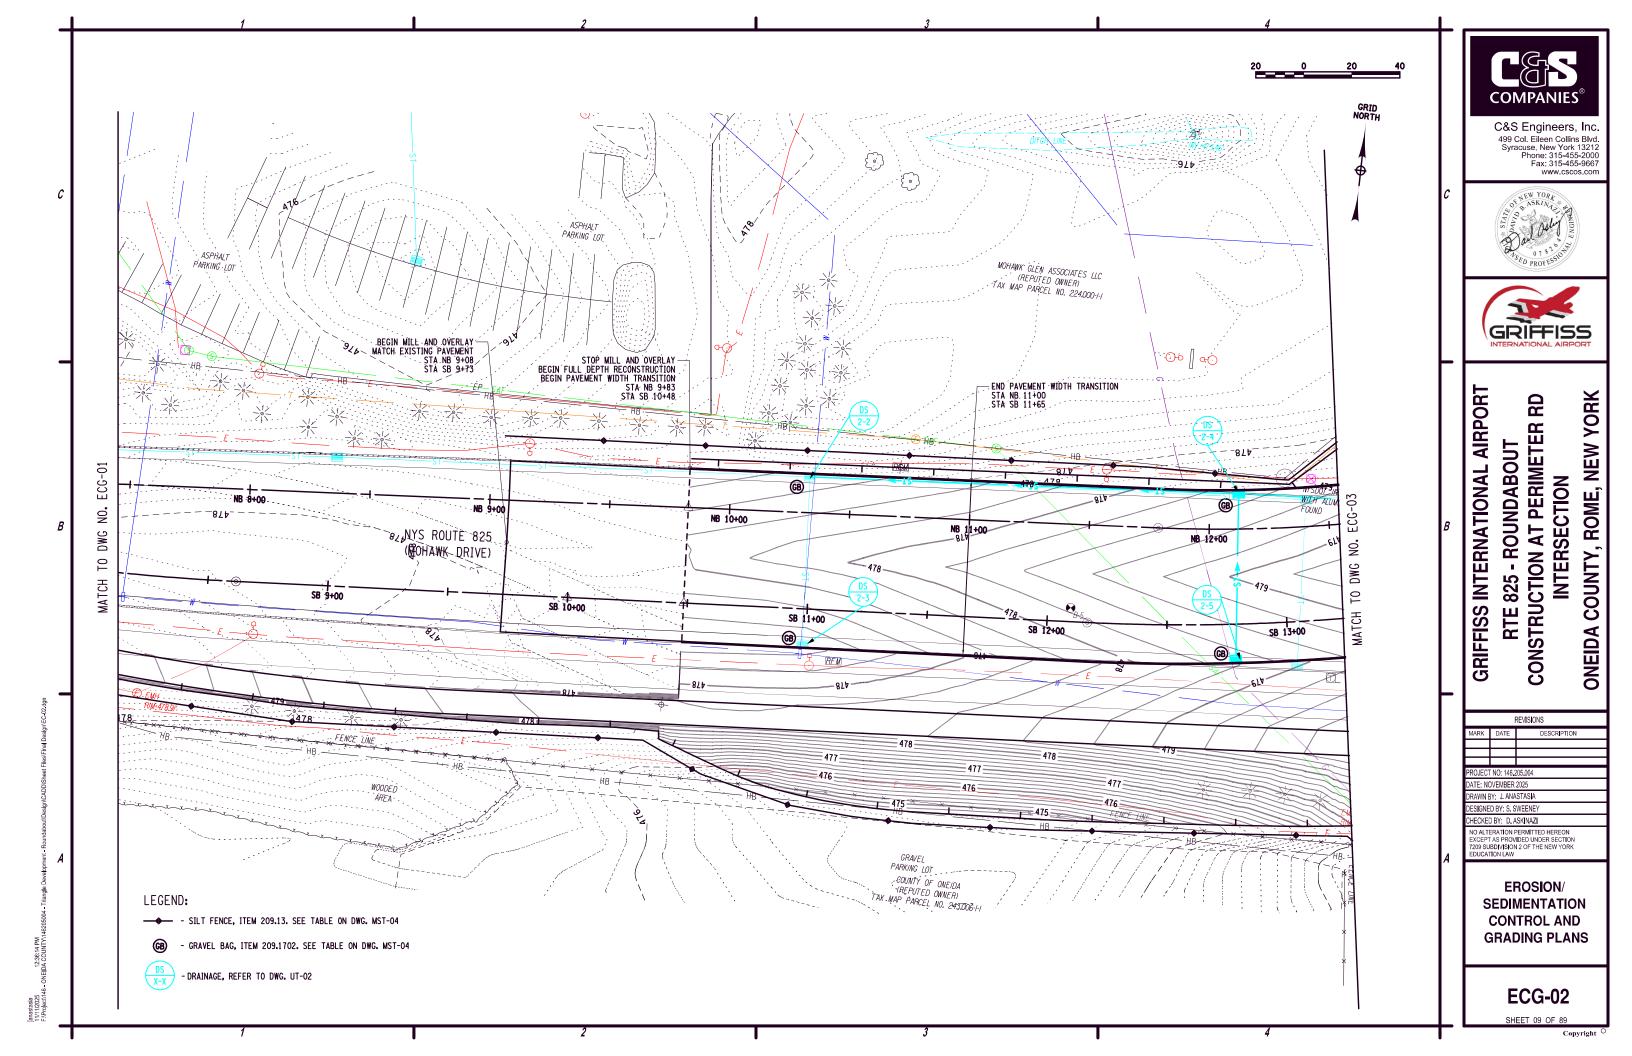

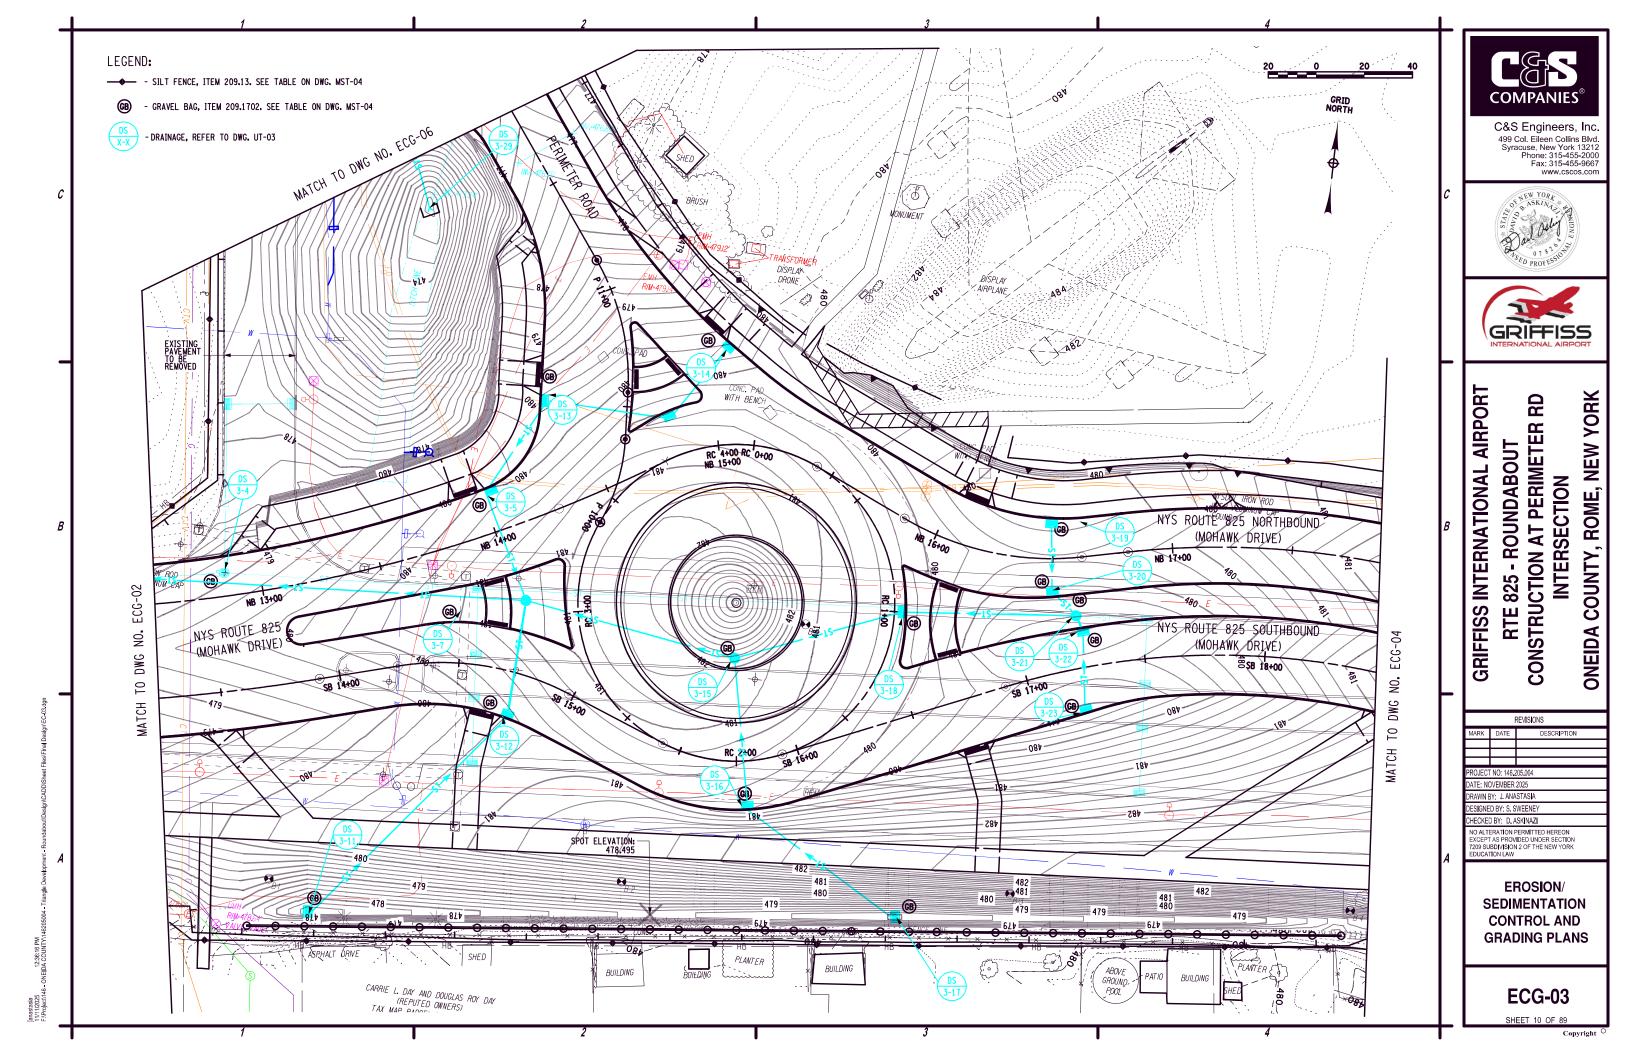

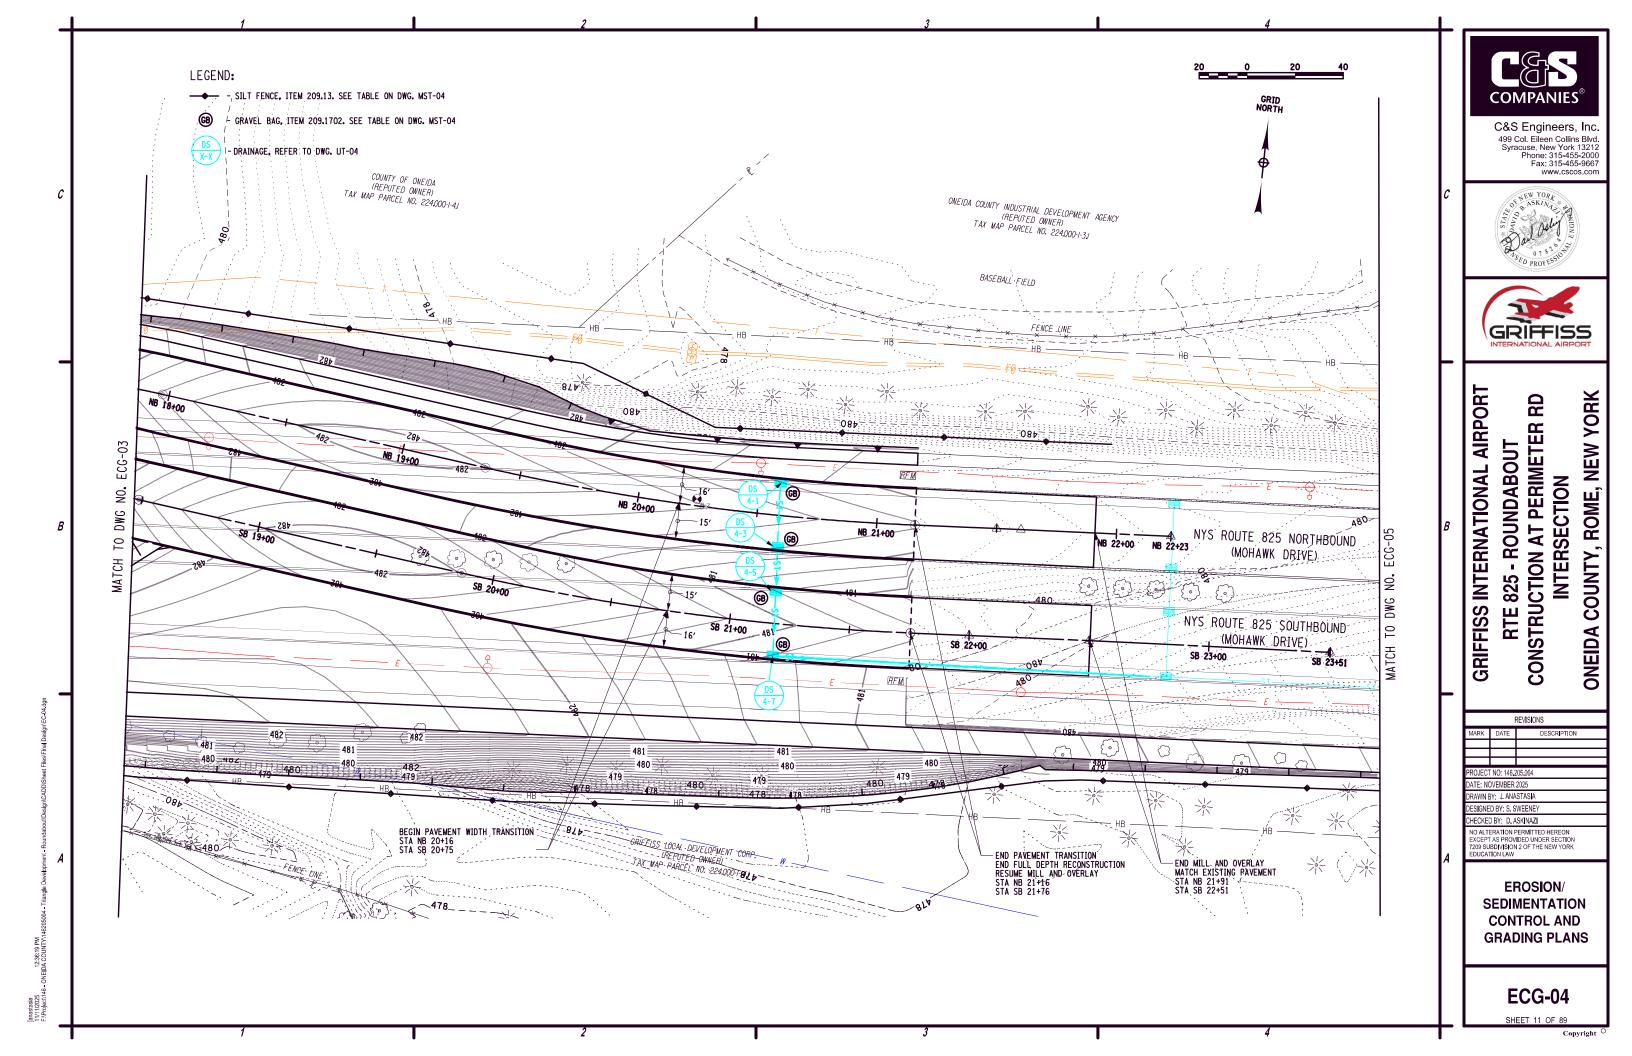

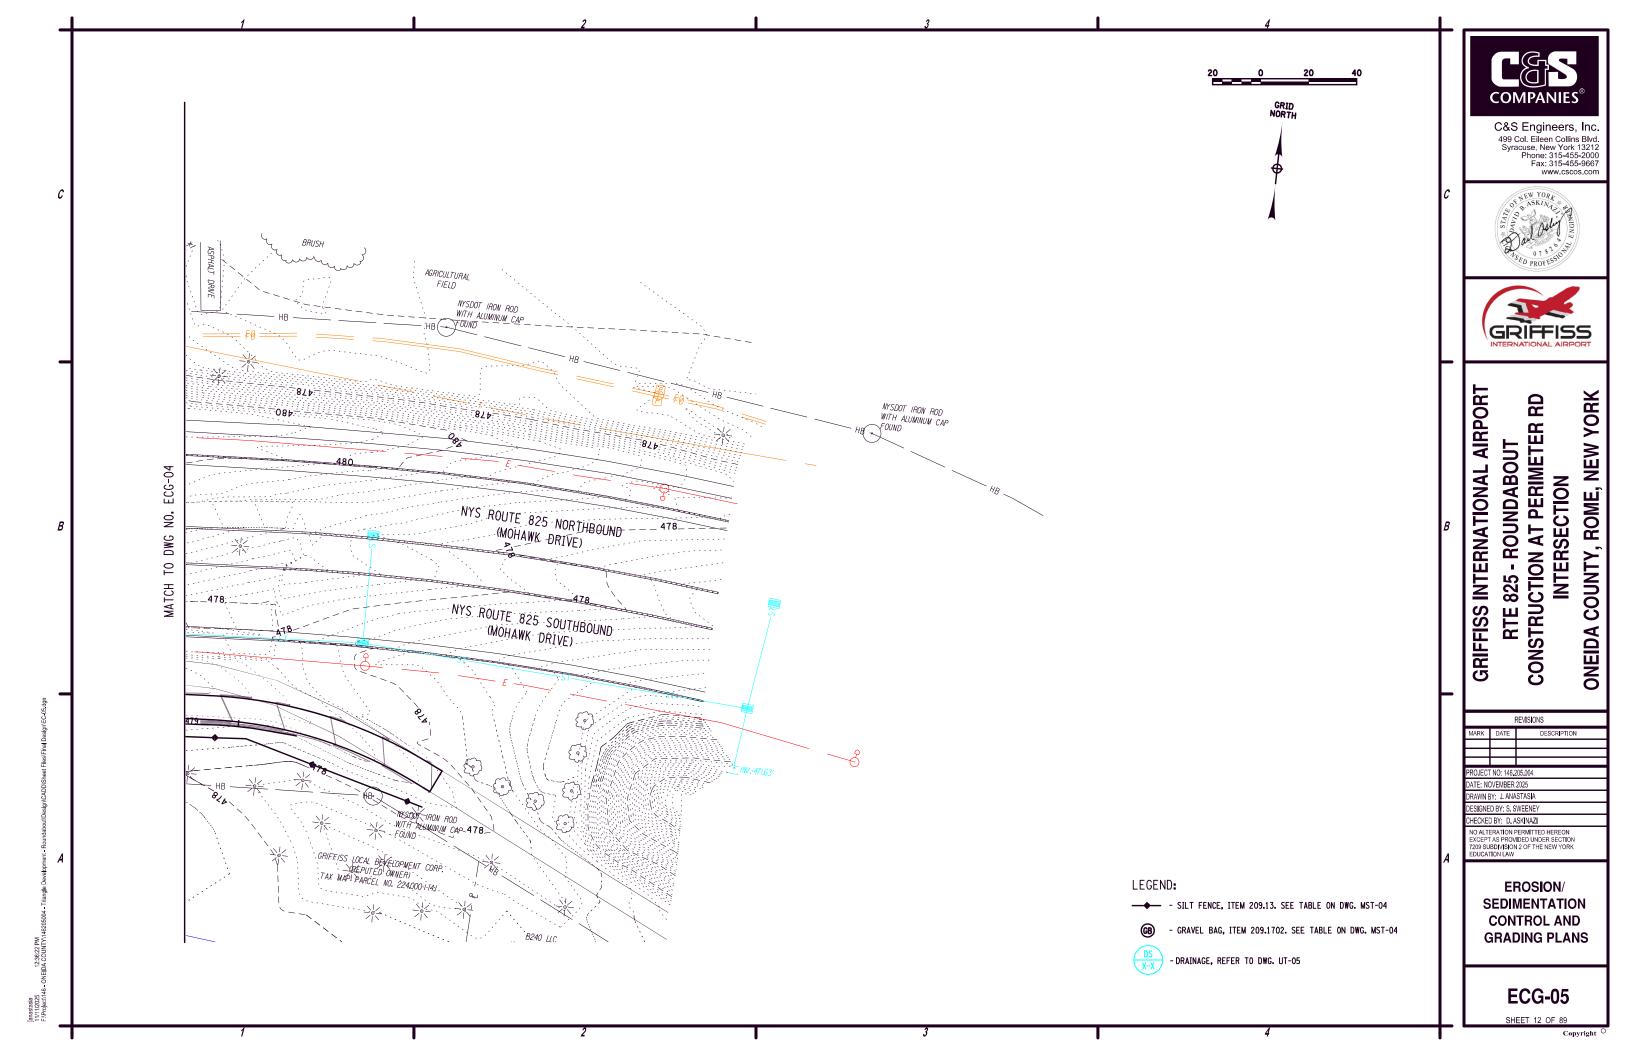

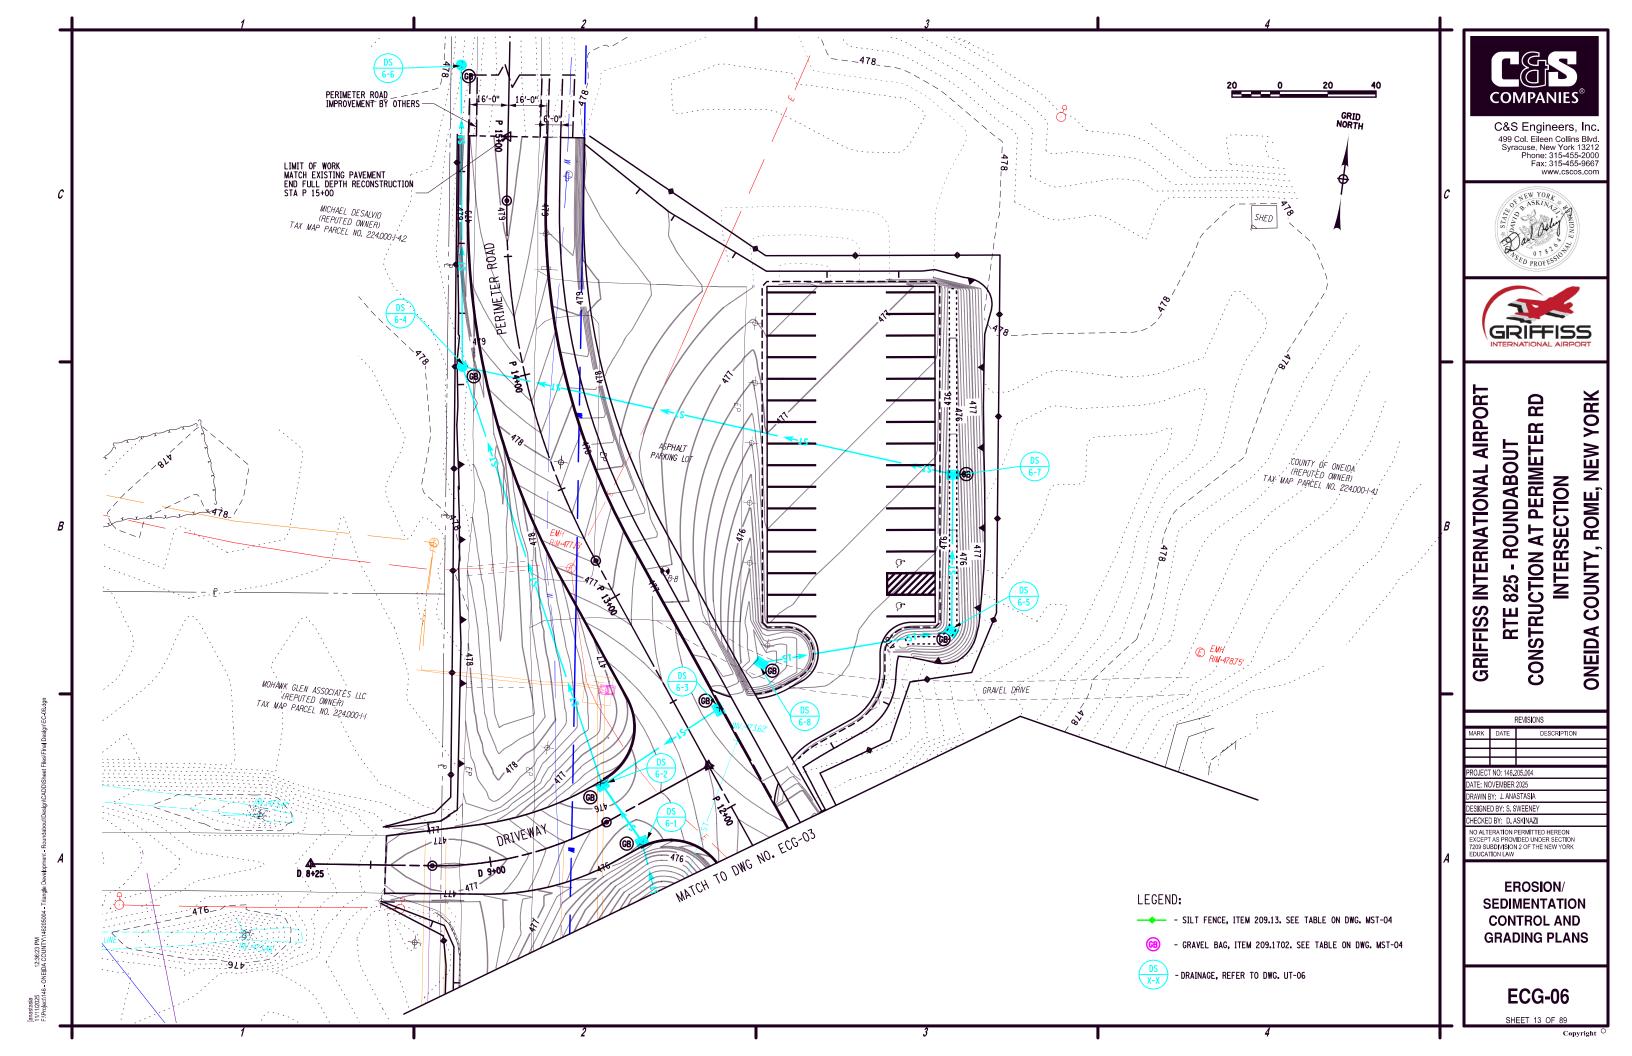

- FOR TYPICAL APPLICATIONS OF TRAFFIC CONTROL DEVICES IN CONSTRUCTION AREAS NOT SPECIFIED IN THE PLANS, THE PROVISIONS OF THE 2023 NATIONAL MUTCD AND NYS SUPPLEMENT TO THE NATIONAL MUTCD SHALL APPLY. THE STANDARDS OF APPLICATION NOTED THEREIN AND ON THE PLANS ARE TO BE CONSIDERED MINIMUM STANDARDS. WHERE OPTIONS EXIST FOR SIGN SHAPE, THE DIAMOND SHAPE SHALL BE USED.
- PRIOR TO THE START OF ANY CONSTRUCTION PHASE. ALL PROPOSED WORK ZONE TRAFFIC CONTROL MEASURES FOR THAT PHASE, AS DETERMINED BY THE ENGINEER, SHALL BE COMPLETED PRIOR TO COMMENCING ANY WORK. THIS INCLUDES, BUT IS NOT LIMITED TO ALL SIGNS, SIGNALS, TEMPORARY PAVEMENT, TEMPORARY TRAFFIC SIGNALS, TEMPORARY DRAINAGE, PAVEMENT MARKINGS, BARRIERS, DELINEATION (CONES, DRUMS, ETC.) AND ANY
- ITEM 627.50140008. CUTTING PAVEMENT IS INTENDED FOR AREAS WHERE PAVEMENT ITEM 627.50140008. CUTTING PAVEMENT IS INTENDED FOR AREAS WHERE PAVEMENT RECONSTRUCTION MEETS EXISTING PAVEMENTS THAT WILL REMAIN AFTER THE COMPLETION OF THIS PROJECT AND AREAS WHERE THE CONTRACTOR WILL CREATE A STAGE/PHASE LINE BETWEEN A WITC WORK ZONE AND LIVE TRAFFIC. NO QUANTITIES WILL BE MEASURED OR PAID FOR SAWCUTS USED TO COMPLETE UTILITY TRENCHING OR OTHER INCIDENTAL SUBSURFACE RECONSTRUCTION (THIS WORK SHALL BE PAID UNDER VARIOUS ITEMS OF THE CONTRACT). THIS DOES NOT ELIMINATE THE ENGINEER'S RIGHT TO REQUIRE CLEAN AFTER TRENCH RECONSTRUCTION AND PRIOR TO FINAL PAVING. IF THE CONTRACTOR IMPLEMENTS THESE SCHEMES, THEN SAW CUTTING SHALL BE ACCOUNTED FOR IN THEIR BID.
- WEEDS, SHRUBBERY, CONSTRUCTION MATERIALS, EQUIPMENT, VEHICLES OR WORKERS SHALL NOT OBSCURE TRAFFIC CONTROL DEVICES OR OBSTRUCT TRAFFIC. THE CONTRACTOR SHALL BE REQUIRED TO TRIM ANY FOLIAGE OBSTRUCTING THE VISIBILITY OF ANY TRAFFIC CONTROL DEVICES WHETHER PERMANENT, TEMPORARY OR CONSTRUCTION.
- PAYMENT FOR ALL WORK ZONE TRAFFIC CONTROL SHALL BE UNDER ITEM 619.01, WITH THE EXCEPTION OF TYPE III BARRICADES, WHICH SHALL BE PAID FOR UNDER ITEM 619.04
- TWO-WAY TRAFFIC SHALL BE MAINTAINED AT ALL TIMES.

### LANE CLOSURES:

THE CONTRACTOR WILL NOT BE ALLOWED TO IMPLEMENT ANY TEMPORARY LANE CLOSURES (WITH THE EXCEPTION OF THOSE SHOWN IN THE WORK ZONE TRAFFIC PLANS AS PART OF THE TEMPORARY ON-SITE DETOUR) OR OTHERWISE DISRUPT TRAFFIC IN ANY WAY DURING THE FOLLOWING HOLIDAYS AND EVENTS:

JANUARY 1, 2026 MAY 25, 2026 NEW YEARS DAY MEMORIAL DAY INDEPENDENCE DAY (OBSERVED) JULY 3, 2026 SEPTEMBER 7, 2026 OCTOBER 12, 2026 NOVEMBER 26, 2026 COLUMBUS DAY THANKSGIVING CHRISTMAS DECEMBER 25, 2026

DEPENDING ON THE DAY AN ABOVE RECOGNIZED HOLIDAY OR EVENT FALLS ON, SEE BELOW FOR LANE CLOSURES.

NO LANE CLOSURES FROM:
NOON FRIDAY TO 5 AM TUESDAY
NOON MONDAY TO 5 AM WEDNESDAY
NOON TUESDAY TO 5 AM THURSDAY DAY HOLIDAY/EVENT FALLS ON: MONDAY TUESDAY WEDNESDAY THURSDAY NOON WEDNESDAY TO 5 AM MONDAY NOON THURSDAY TO 5 AM MONDAY FRIDAY SATURDAY/SUNDAY NOON FRIDAY TO 5 AM MONDAY

- THE CONTRACTOR SHALL MAINTAIN TWO-WAY TRAFFIC AND SHALL PROVIDE FLAGGERS AS SHOWN ON THESE PLANS OR AOBE TO CONTROL TRAFFIC MOVEMENT AT THE SITE OF WORK OPERATIONS REQUIRING TEMPORARY CLOSING OF PORTIONS OF THE TRAVELED WAY BEYOND THE ON-SITE DETOUR SHOWN ON THE PLANS.
- IF IN THE OPINION OF THE ENGINEER, LANE CLOSURES ARE CREATING SIGNIFICANT DELAYS TO TRAFFIC OR ARE CREATING A SAFETY CONCERN DUE TO SLOWED OR STOPPED TRAFFIC, AFFECTED LANE CLOSURES SHALL BE REMOVED AND THE ROADWAY OPENED TO TRAFFIC AS DIRECTED BY THE ENGINEER.

### CHANNELIZING DEVICES:

- ALL CHANNELIZING/DELINEATION DEVICES ARE TO BE PLACED TO PROVIDE A MINIMUM OF 2 FEET CLEARANCE TO THE TRAVELED WAY UNLESS OTHERWISE SHOWN ON THE PLANS.
  THE CONTRACTOR SHALL MAKE CERTAIN THAT PLACEMENT OF CONES, DRUMS AND MARKERS OR
  BARRICADES SHALL NOT INTERFERE WITH SIGHT DISTANCE. DEVICES ALLOWABLE SHALL BE PER EACH TRAFFIC CONTROL PLAN AS DETAILED.
- LONGITUDINAL SPACING SHALL BE 1FT FOR EVERY MPH OF THE SPEED LIMIT, BUT NOT MORE THAN 40FT, (IE: 30 MPH = 30FT SPACING). REDUCED SPACING MAY BE REQUIRED AS SHOWN ON THE PLANS OR AOBE. INTERSECTIONS AND DRIVEWAYS SHALL BE
- A DRUM MOUNTED WITH A TYPE B FLASHING HIGH INTENSITY WARNING LIGHT SHALL BE PLACED ON ALL APPROACHES TO A BUMP OR DIP IN THE PAVEMENT (A PAVEMENT CONDITION CONSIDERED BY THE ENGINEER TO BE SUFFICIENTLY ABRUPT ENOUGH TO CAUSE CONSIDERABLE DISCOMFORT, CARGO SHIFTING, OR DEFLECTION OF A VEHICLE FROM IT'S TRUE COURSE AT PREVAILING DRIVING SPEEDS), THE COST OF THESE DRUMS AND LIGHTS SHALL BE INCLUDED IN THE PRICE BID FOR ITEM 619.01, BASIC WORK ZONE TRAFFIC.
- WHERE POSSIBLE A LATERAL BUFFER SPACE OF 2 FT SHOULD BE PROVIDED BETWEEN THE
- DRUMS SHALL BE USED FOR ANY LANE CLOSURES OR SHOULDER CLOSURES WHICH ARE TO

### SIGNS:

- THE CONTRACTOR SHALL INSTALL ROAD WORK WARNING SIGNS (W20-1) ON ALL INTERSECTING ROADS AS SHOWN IN THE NMUTCD, ON THE PROJECT PLANS, AND AS DIRECTED BY THE ENGINEER. SIGN PLACEMENT SHALL BE IN ACCORDANCE WITH TABLE 6B-1 AND FIGURE 6F-1 IN THE MUTCD, STANDARD SHEET 645-03, TABLE 011-06 ON STANDARD SHEET 649-011 AND THE NYS SUPPLEMENT.
- CONTRACTOR SHALL NOT PLACE ANY CONSTRUCTION SIGNS IN A MANNER THAT MAY CONFLICT OR OBSCURE EXISTING SIGNS.
- W8-1 'BUMP' SIGNS SHALL BE PLACED ON ALL APPROACHES AHEAD OF A BUMP OR DIP IN THE PAVEMENT CAUSED BY CONSTRUCTION OPERATIONS SUCH AS ROAD PLATES, MILLING PAVEMENT TERMINATION, ETC. NUMEROUS BUMPS OR DIPS SHALL WARRANT THE USE OF W8-8 'ROUGH ROAD' SIGNS INSTEAD OF W8-1 'BUMP' SIGNS, A W9-15 'GROOVED PAVEMENT' SIGN SHALL PRECEDE MILLED AREAS THAT CONSTITUTE MORE THAN AN ISOLATED BUMP. THE COST OF THE W8 SIGNS SHALL BE IN INCLUDED IN THE PRICE BID FOR ITEM 619.01. BASIC WORK ZONE TRAFFIC CONTROL.
- IF ADVANCED SIGNING OBSTRUCTS THE VISIBILITY OF THE FLAGGER OR CONFLICTS WITH DRIVEWAYS OR SIDE ROADS, SIGNS SHOULD BE MOVED UPSTREAM AS DIRECTED BY THE
- THE CONTRACTOR SHALL TRIM ANY FOLIAGE OBSTRUCTING THE VISIBILITY OF SIGNS. WHETHER PERMANENT OR TEMPORARY THAT ARE REQUIRED FOR THE MAINTENANCE AND PROTECTION OF TRAFFIC AS DETERMINED BY THE ENGINEER. THE COST SHALL BE INCLUDED IN THE PRICE BID FOR ITEM 619.01, BASIC WORK ZONE TRAFFIC CONTROL.
- ANY CONSTRUCTION SIGNS DEEMED NECESSARY BY THE ENGINEER THAT IS NOT INCLUDED IN THE CONTRACT DOCUMENTS SHALL BE PROVIDED AND INCLUDED IN THE PRICE BID FOR ITEM 619.01, BASIC WORK ZONE TRAFFIC CONTROL.
- ALL SIGNS NECESSARY FOR THE WORK ZONE TRAFFIC CONTROL (INCLUDING RELOCATION AND/OR MODIFICATION AND/OR RESTORATION OF EXISTING SIGN PANELS) AS NOTED IN THE PLAYS TANDARD SPECIFICATIONS, NMUTCD, THE NYS SUPPLEMENTAL OR AOBE SHALL BE INCLUDED IN THE PRICE BID FOR ITEM 619.01, BASIC WORK ZONE TRAFFIC CONTROL.
- CONTRACTOR SHALL PROVIDE VARIABLE MESSAGE SIGN (VMS) FOR USE DURING CONSTRUCTION A.O.B.E. PAYMENT UNDER ITEM 619.110511.

### FLAGGERS:

- WHEN FLAGGERS ARE BEING USED FOR TRAFFIC CONTROL PURPOSES, FLAGGER SIGNS WIZO-7) SHALL BE PLACED AS SHOWN ON PLANS OR ADBE ON ALL APPROACHES TO THE AREAS BEING FLAGGED. THE COST OF FLAGGER SIGNS SHALL BE INCLUDED IN THE PRICE BID FOR BASIC WORK ZONE TRAFFIC CONTROL ITEM 619.01, FLAGGER SIGNS SHALL NOT BE USED FOR BRIEF PERIODS OF INCIDENTAL FLAGGING, FLAGGER SIGNS SHALL NOT BE
- FLAGGERS SHALL USE THE FREE HAND FOR EMPHASIS AS SHOWN IN PART 6 OF THE NMUTCD. STOP/SLOW PADDLES SHALL BE REQUIRED FOR ALL FLAGGING AND SHALL CONFORM TO THE REQUIREMENTS IN THE NATIONAL MANUAL OF UNIFORM TRAFFIC CONTROL DEVICES (NMUTCD). THE COST OF THESE PADDLES AND ALL FLAGGERS SHALL BE INCLUDED IN THE PRICE BID FOR ITEM 619.01. BASIC WORK ZONE TRAFFIC CONTROL. WHERE THE USE OF THE PADDLE MAY CAUSE CONFUSION, SIGNAL FLAGS SHALL BE USED.
- FLAGGERS SHALL NOT POSITION THEMSELVES DIRECTLY IN THE PATH OF ONCOMING TRAFFIC. AT ALL TIMES, THE CONTRACTOR SHALL PROVIDE FLAGGERS WITH A CLEAR ESCAPE PATH, FREE OF PARKED VEHICLES, EQUIPMENT OR OTHER OBSTACLES.
- 4. THE CONTRACTOR SHALL PROVIDE FLAGGERS WHERE SIGHT DISTANCES ARE IMPAIRED BY THE OPERATION OR IN ANY OTHER SITUATION AOBE, FLAGGERS SHALL BE REQUIRED TO USE TWO-WAY RADIOS, OR OTHER FORMS OF ENHANCED COMMUNICATION WHEN ONE FLAGGER IS NOT VISIBLE TO THE OTHER OR IF THE ENGINEER DEEMS IT NECESSARY, ALL COSTS SHALL BE INCLUDED IN THE PRICE BID FOR ITEM 619.01, BASIC WORK ZONE TRAFFIC CONTROL.

### PAVEMENT MARKINGS

- PRIOR TO THE BEGINNING OF ANY WORK. THE CONTRACTOR SHALL INVENTORY ALL
- WHERE PAVEMENT MARKINGS ARE DEACTIVATED, THEY SHALL BE COVERED UTILIZING AN APPROVED PAVEMENT MARKING COVERING TAPE, SPECIFICALLY DESIGNED FOR THE PURPOSE OF COVERING PAVEMENT MARKINGS, AND APPROVED BY THE ENGINEER. THE COST OF COVERING EXISTING PAVEMENT MARKINGS, WHERE REQUIRED. SHALL BE PAID UNDER ITEM
- THE CONTRACTOR SHALL PROVIDE PAVEMENT MARKINGS AT ALL TIMES ON ALL PAVEMENT OPEN TO TRAFFIC, WHETHER EXISTING, TEMPORARY OR NEW, UNTIL PERMANENT MARKINGS ARE INSTALLED OR RESTORED. THIS SHALL INCLUDE AT ALL LOCATIONS, CENTERLINES, EDGE LINES, LANE LINES (SOLID OR BROKEN), CHANNELIZING LINES, DOTTED LINES, PLUS ANY MARKINGS ORDERED BY THE ENGINEER, ALL MARKINGS SHALL BE APPLIED IN ACCORDANCE WITH THE STANDARD SPECIFICATIONS AND THE 2023 NATIONAL MUTCH AND NEW YORK STATE SUPPLEMENT, AND SHALL INDICATE ACTUAL CONDITIONS AT ALL TIMES. THESE MARKINGS SHALL BE PAID FOR AS SHOWN ON THE CONTRACT PLANS.
- TEMPORARY PAVEMENT MARKINGS COMPRISED OF TRAFFIC MARKING PAINT SHALL BE REPAINTED AT NO ADDITIONAL COST WHEN 10% OF THE UNDERLYING PAVEMENT IS VISIBLE THROUGH THE PAVEMENT MARKING OR WHEN THE ENGINEER DEEMS REFLECTIVITY IS

### MISCELLANEOUS:

- THE CONTRACTOR SHALL COORDINATE HIS/HER WORK WITH ANY SUBCONTRACTORS, PUBLIC MAINTENANCE, OR UTILITIES OPERATIONS IN THE PROJECT AREA TO ENSURE PROPER WORK
- IN ACCORDANCE WITH SECTION 107-05(F) OF THE STANDARD SPECIFICATIONS. THE CONTRACTOR SHALL COMPLETELY ENCLOSE, BY SAFETY WIRE FENCE, ALL POTENTIALLY HAZARDOUS LOCATIONS. PAYMENT FOR INSTALLATION AND REMOVAL OF THIS ITEM SHALL BE NCLUDED IN THE BID PRICE FOR BASIC WORK ZONE TRAFFIC, ITEM 619.01.
- REFER TO NYSDOT STANDARD SHEETS SECTION 619 FOR ADDITIONAL WORK ZONE TRAFFIC CONTROL DETAILS.

### WORK WITHIN NYSDOT RIGHT-OF-WAY

- ROAD TO BE KEPT CLEAN OF MUD AND DEBRIS AT ALL TIMES
- ROADSIDE DRAINAGE TO BE MAINTAINED AT ALL TIMES.
- MATERIALS, EQUIPMENT, AND VEHICLES ARE NOT TO BE STORED OR PARKED WITHIN
- WORK ZONE TRAFFIC CONTROL SHALL BE PROVIDED IN ACCORDANCE WITH THE MOST RECENT NYSDOT STANDARD SPECIFICATIONS SECTION 619 WORK ZONE TRAFFIC CONTROL, THE NATIONAL MANUAL ON UNIFORM TRAFFIC CONTROL DEVICES (MUTCD) FOR STREETS AND HIGHWAYS 2023 EDITION AND THE NEW YORK STATE SUPPLEMENT.
- NOTIFY UDIG NEW YORK TWO (2) WORKING DAYS PRIOR TO DIGGING, DRILLING, OR BLASTING AT 811 FOR UTILITY STAKE-OUT.
- ALL MATERIALS USED WITHIN THE RIGHT-OF-WAY MUST COMPLY WITH THE LATEST NEW YORK STATE DEPARTMENT OF TRANSPORTATION STANDARD SPECIFICATIONS AND THE CURRENT ADDENDA, ALONG WITH ANY APPROPRIATE CURRENT NEW YORK STATE DEPARTMENT OF TRANSPORTATION STANDARD SHEET.

### TRAFFIC VOLUMES

2022 AADT TRAFFIC VOLUMES: ROUTE 825

2024 AADT TRAFFIC VOLUMES: PERIMETER ROAD

### REQUIREMENTS FOR VARIABLE MESSAGE SIGNS

- THE USE OF PORTABLE VARIABLE MESSAGE SIGNS (PVMS) IS INTENDED TO ADVISE TRAFFIC OF UPCOMING AND ACTUAL CHANGES TO REGULAR TRAFFIC PATTERNS.
- 2. THE PVMS SHALL BE PLACED AT THE LOCATIONS SHOWN ON THE WORK ZONE TRAFFIC CONTROL (WZTC) PLANS AND OTHER LOCATIONS SPECIFIED BY THE ENGINEER, THE PVMS SHALL BE PLACED SEVEN (7) DAYS BEFORE ANY BRIDGE/ROAD CLOSURE AND/OR ANY TEMPORARY SIGNAL PLACEMENT IS TO BEGIN AND WILL REMAIN IN PLACE UNTIL ALL WORK WITHIN A DESIGNATED WZTC PHASE HAS BEEN COMPLETED, SEVEN (7) DAYS PRIOR TO A CLOSURE TAKING PLACE, AND/OR ANY TEMPORARY SIGNAL PLACEMENT, THE INITIAL MESSAGE SHOWN IN THE CONTRACT PLANS SHALL BE DISPLAYED, ONCE THE CLOSURE HAS TAKEN PLACE AND/OR TEMPORARY SIGNAL IS ACTIVATED, THE PVMS'S SHALL REMAIN ON FOR THE DURATION OF THE CLOSURE AND/OR ACTIVATED TEMPORARY SIGNAL DISPLAYED WITH THE MESSAGE SHOWN IN THE PLANS. WITH THE MESSAGE SHOWN IN THE PLANS.
- 3. PVMS UNITS TO BE LOCATED WITHIN SHOULDER CLOSURE PER STANDARD SHEET 619 WHEN LOCATED WITHIN CLEAR ZONE.
- 4. PYMS UNITS LOCATED BEHIND GUIDE RAIL SHALL NOT BE LOCATED WITHIN RAIL DEFLECTION DISTANCE, SEE SECTION 619 OF THE STANDARD SPECIFICATIONS.
- PYMS UNITS SHALL BE INSTALLED AND MAINTAINED IN ACCORDANCE WITH SECTION 619 OF THE STANDARD SPECIFICATION AND ITEM 619.110511.
- SEE DRAWING NOS. WZTC-03 AND WZTC-06 FOR PORTABLE VARIABLE MESSAGE SIGN (PVMS) LOCATIONS
- THE CONTRACTOR SHALL PROVIDE THE EIC WITH THE MODEL, MANUFACTURED DATE, AND MANUFACTURER OF THE NTCIP COMPLIANT PVMS THE CONTRACTOR PLANS TO USE FROM THE
- THE CONTRACTOR SHALL REQUEST APPROVAL IN WRITING FROM THE EIC AT LEAST 2 BUSINESS DAYS PRIOR TO IMPLEMENTATION OF ALL VMS MESSAGES. ANY CHANGE IN TRAFFIC PATTERNS THAT REQUIRE ALTERATION TO A MEESAGE SHALL SIMILARLY REQUIRE

	BEFORE ANY WORK BEGINS	ON SITE DETOUR IS IMPLEMENTED	AFTER ON SITE DETOUR IS IMPLEMENTED
EAST & WEST SCREEN	ROAD WORK BEGINS	NEW TRAFFIC PATTERN	NEW TRAFFIC PATTERN
	XX/XX/XX	XX/XX/XX	USE CAUTION

NOTE: DATES BASED ON CONTRACTOR'S SCHEDULE

FOR ADDITIONAL WORK ZONE TRAFFIC CONTROL NOTES AND DETAILS REFER TO CURRENT NYSDOT STANDARD 619 SHEETS.



C&S Engineers, Inc. 499 Col. Eileen Collins Blvd Syracuse, New York 13212 Phone: 315-455-2000 Fax: 315-455-9667 www.cscos.co





# **AIRPORT** 品 Ш INTERNATIONAL

ORK O ME : 825 - ROUNDABOI JCTION AT PERIME Z INTERSECTION ROME, COUNTY ш 7 ONEIDA SI 8

REVISIONS

TE: NOVEMBER 2025 AWN BY: J. ANASTASIA

RIFFISS

G

NO ALTERATION PERMITTED HEREON 209 SUBDIVISION 2 OF THE NEW YORK EDUCATION LAW

**WORK ZONE** TRAFFIC CONTROL **NOTES** 

WZTC-01

CHANGES PROPOSED TO THIS PHASING BY THE CONTRACTOR SHALL BE APPROVED IN ADVANCE BY THE E.I.C. AND ONEIDA COUNTY. THIS IS INTENDED AS AN OUTLINE AND THEREFORE INCLUDES MAJOR STEPS IN THE CONSTRUCTION SEQUENCE ONLY AND IS NOT ALL INCLUSIVE.

### PHASE 1 - CONSTRUCT NOISE WALL (MANDATORY PORTION OF THE PHASING)

MAINTAIN VEHICULAR TRAFFIC ALONG NYS ROUTE 825 AND ONE LANE IN EACH DIRECTION ALONG PERIMETER ROAD USING TWO 12 FEET LANES IN EACH DIRECTION ALONG THE EXISTING PAVEMENT.

MAINTAIN PEDESTRIAN TRAFFIC ALONG EXISTING 5 FT WIDE SIDEWALK ON THE NORTH SIDE OF NYS 825 AND ALONG THE 10FT WIDE TRAIL ON THE SOUTH SIDE OF NYS 825.

COORDINATE WITH UTILITY COMPANIES, NYSDOT AND GRIFFISS UTILITY SERVICES CORP. (GUSC) TO RELOCATE AFFECTED UTILITIES.

INSTALL ALL TEMPORARY EROSION CONTROL MEASURES NECESSARY FOR THIS PHASE.

INSTALL ALL REQUIRED WORK ZONE TRAFFIC CONTROL DEVICES, (SIGNS, BARRICADES, ETC.).

CONSTRUCT PROPOSED NOISE WALL ALONG THE SOUTH SIDE OF RTE 825.

CONSTRUCT THE PROPOSED UNDERDRAIN ALONG THE REAR SIDE OF THE PROPOSED NOISE WALL,
TEMPORARILY CONNECT AND OUTLET THE NEW UNDERDRAIN TO THE EXISTING DRAINAGE STRUCTURES DS 3-10 AND DS 3-27 UNTIL THE ADJACENT PROPOSED DRAINAGE SYSTEM IS CONSTRUCTED.

SEE DRAINAGE AND UNDERDRAIN TABLES FOR FURTHER INFORMATION REGARDING THESE DRAINAGE CONSIDERATIONS.

PERFORM DIRECT DRILLING OF HDPE WATER MAIN AND SANITARY SEWER UNDER NY ROUTE 825, INSTALL ADDITIONAL HDPE PIPES FOR WATER AND SEWER LINES, PERFORM CONNECTIONS TO EXISTING SEWER FORCE MAIN AND WATER MAIN (SEE UT-07 AND UT-08).

### PHASE 2 - CONSTRUCT THE ON-SITE DETOUR

STRIP TOPSOIL/UNSUITABLE MATERIAL (ASSUMED 6 INCH DEPTH). PLACE SUITABLE FILL MATERIAL TO BOTTOM OF SUBBASE FOR DETOUR ROAD. PAYMENT UNDER ITEM 203.03.

CONSTRUCT THE TEMPORARY TRAIL FIRST TO MAINTAIN PEDESTRIAN AND BIKE TRAFFIC, THEN REMOVE EXISTING TRAIL ASPHALT AND CONSTRUCT THE TEMPORARY ON-SITE DETOUR, TEMPORARY ROADWAY LIGHTING AND TEMPORARY TRAFFIC SIGNAL AS SHOWN ON DRAWINGS WZTC-03 THROUGH WZTC-14.

CLOSE THE EXISTING SIDEWALK ALONG THE NORTH SIDE OF NYS 825 BETWEEN THE WESTERLY CROSSWALK AT THE HANGAR ROAD ROUNDABOUT AND THE PERIMETER ROAD INTERSECTION, DIVERT PEDESTRIAN TRAFFIC TO THE TRAIL ALONG THE SOUTH SIDE OF

INSTALL DETOUR SIGNS AS SHOWN ON WORK ZONE TRAFFIC CONTROL (WZTC) PHASE 1 PLAN SHEETS, ACTIVATE THE TEMPORARY SIGNAL AND DIVERT TRAFFIC TO THE ON-SITE DETOUR.

### PHASE 3 - CONSTRUCT THE ROUNDABOUT

INSTALL ALL TEMPORARY EROSION CONTROL MEASURES NECESSARY FOR THIS PHASE.

INSTALL PROPOSED DRAINAGE AND LIGHTING.

CONSTRUCT THE ROUNDABOUT ON NYS 825 AND APPROACH PAVEMENT ALONG PERIMETER ROAD TO BINDER COURSE LEVEL.

INTERIM STRIPING (PAINT) FOR ENTIRE PROJECT, PAYMENT UNDER ITEMS 619.100101, 619.100201, AND 619.100301.

INSTALL ALL NECESSARY FINAL SIGNS NEEDED TO OPEN NEWLY CONSTRUCTED NYS 825 TO

### PHASE 4 - DECOMMISSION THE TEMPORARY ON-SITE DETOUR

TRANSFER VEHICULAR TRAFFIC TO THE NEWLY CONSTRUCTED ROUNDABOUT AND USE DAILY LANE CLOSURE AS NECESSARY FOLLOWING THE DETAILS SHOWN ON THE NYSDOT STANDARD SHFFTS 619 SERIES.

REMOVE ASPHALT PAVEMENT FOR DETOUR ROAD, PAYMENT UNDER ITEM 203,02, PLACE FILL MATERIAL TO SUBBASE FOR TRAIL, PAYMENT UNDER ITEM 203.03. CONSTRUCT TRAIL PER TYPICAL SECTION ON DRAWINGS TYP-01 AND TYP-03.

REMOVE EXISTING/DECOMMISSIONED PERIMETER ROAD PAVEMENT.

INSTALL ANY REMAINING DRAINAGE FACILITIES AND PERFORM GRADING ALONG PERIMETER

GRADE AND PAVE THE PROPOSED PARKING LOT EXTENSION ALONG PERIMETER ROAD.

CONSTRUCT THE NEW 10 FT WIDE TRAIL ALONG THE SOUTH SIDE OF ROUTE 825.

INSTALL FIELD INLETS AND STORM SYSTEM BETWEEN DS 3-28, DS 3-17 AND DS 3-11.

CONNECT THE NOISE WALL UNDERDRAIN TO THE FIELD INLETS DS 3-11 AND DS 3-28.

GRADE THE GRASS AREAS BETWEEN THE NEWLY CONSTRUCTED ROUNDABOUT AND THE NOISE WALL TO FINISHED GRADE.

INSTALL PROPOSED PLANTINGS.

PLACE TOPSOIL AND ESTABLISH TURF.

### PHASE 5 - FINAL PAVING AND STRIPING

USING DAILY LANE CLOSURES AS SHOWN ON THE 619 SHORT TERM OPERATIONS STANDARD SHEETS, PLACE TOP COURSE ASPHALT ALONG NYS 825 AND PERIMETER

INSTALL FINAL PAVEMENT MARKINGS.

REMOVE TEMPORARY EROSION CONTROL MEASURES

### ITEM 619.67020010 - TEMPORARY HIGHWAY LIGHTING SYSTEM

CONTRACTOR SHALL INSTALL A SYSTEM OF TEMPORARY WOOD POLES, MAST ARMS AND LUMINARIES TO ILLUMINATE THE TEMPORARY ON-SITE DETOUR ACCORDING TO THE FOLLOWING LIGHTING LEVELS:

- AVERAGE = 2.0 FC

UNIFORMITY = 3:1

THE TEMPORARY LIGHTING SHALL INCLUDE INTEGRAL PHOTOCELLS.

THE CONTRACTOR MAY ELECT TO UTILIZE A COMBINATION OF EXISTING UNDERGROUND CONDUIT THAT IS NOT IN CONFLICT WITH THE PROPOSED CONSTRUCTION AND OVERHEAD POWER LINES TO FEED THE TEMPORARY SYSTEM.

NO EXISTING POLES, MAST ARMS OR LUMINARIES SHALL BE USED AS PART OF THE TEMPORARY SYSTEM.

ANY TEMPORARY OVERHEAD LINES THAT CROSS AN ACTIVE ROADWAY SURFACE SHALL BE MAINTAINED AT A MINIMUM ELEVATION OF 15 FEET ABOVE THE ROADWAY

PROPOSED POLE LOCATIONS SHALL TAKE INTO CONSIDERATION THE SAFETY OF THE TRAVELING PUBLIC AND MAINTAIN A MINIMUM OF 3 FEET FROM THE FACE OF POLE TO THE EDGE OF THE TEMPORARY ROADWAY.

THE TEMPORARY LIGHTING SYSTEM SHALL BE FULLY OPERATIONAL PRIOR TO TRANSFERRING TRAFFIC TO THE ON-SITE DETOUR.

THE TEMPORARY LIGHTING SYSTEM SHALL REMAIN OPERATIONAL UNTIL THE PROPOSED ROUNDABOUT AND PROPOSED PERMANENT LIGHTING IS OPERATIONAL AND TRAFFIC HAS BEEN TRANSFERRED BACK TO THE PERMANENT ROADWAY.

ENERGY COSTS FOR THE TEMPORARY LIGHTING SYSTEM SHALL BE BORNE BY THE

### TEMPORARY HORIZONTAL ALIGNMENT DATA

	HORIZONTAL	CURVE NO. TSB 1	HORIZONTA	L CURVE NO. TNB 1
	D= 06°46′50" I= 32°00′25" LT R= 845.00′ L= 472.04′	PC STA TSB 3+46.01 N: 1177622.2171 E: 1127339.2544	D= 12°52′32" I= 22°10′16" RT R= 445.00′ L= 172.20′	PC STA TNB 8+04.9 N: 1177555.8193 E: 1127778.3603
	T= 242.36' E= 34.068'	PI STA TSB 5+88.37 N: 1177501.3148 E: 1127549.2996	T= 87.19' E= 8.461'	PI STA TNB 8+92.1 N: 1177561.9765 E: 1127865.3321
		PT STA TSB 8+18.06 N: 1177510.1205 E: 1127791.4955		PT STA TNB 9+77.1 N: 1177534.8574 E: 1127948.1968

HORIZONTAL CURVE NO. TSB 2		
D= 22°55′06" I= -20°40′13" RT R= 250.00′ I= 90.19′	PC STA TSB 9+11.82 N: 1177513.5272 E: 1127885.1945	
L= 90.19' E= 4.123'	PI STA TSB 9+57.41 N: 1177515.5545 E: 1127930.7406	
	PT STA TSB 10+02.01 N: 1177501.3740 E: 1127974.0703	

HORIZONTAL	CURVE NO. TSB 3
D= 20°50′05" I= 21°43′09" LT R= 275.00′ L= 104.25′	PC STA TSB 10+53.03 N: 1177485.5029 E: 1128022.5660
T= 52.76' E= 5.015'	PI STA TSB 11+05.79 N: 1177469.0939 E: 1128072.7049
	PT STA TSB 11+57.28 N: 1177472.4043 E: 1128125.3567

HORIZONTAL	CURVE NO. TSB 4
D= 12°52′32" I= 16°48′29" LT R= 445.00′ I= 130.54′	PC STA TSB 21+00.00 N: 1177542.6846 E: 1129064.9259
T= 65.74' E= 4.830'	PI STA TSB 21+65.74 N: 1177546.8225 E: 1129130.5398
	PT STA TSB 22+30.54 N: 1177569.7571 E: 1129192.1541

HORIZONTA	L CURVE NO. TSB 5
D= 12°52'32" I= 16°15'41" RT R= 445.00' L= 126.30' T= 63.58' E= 4.519'	PC STA TSB 22+53.84 N: 1177577.8831 E: 1129213.9847
	PI STA TSB 23+17.41 N: 1177600.0615 E: 1129273.5674
	PT STA TSB 23+80.14

E: 1129336.9768

HODIZONTAL	CURVE NO. TSB 6
D= 05°11'48" I= 10°27'42"RT R= 1102.54'	PC STA TSB 23+80.14 N: 1177604.6682 E: 1129336.9768
L= 201.31' T= 100.94' E= 4.611'	PI STA TSB 24+81.07 N: 1177611.9821 E: 1129437.6495
	PT STA TSB 25+81.45 N: 1177600.8943 E: 1129537.9767

TANGENT TP (AZ 10)	TANGENT TP (AZ 11)
D= 176°23′38.91"	D= 174°55′44.34"
L= 140.17′	L= 130.00′
PI STA TP 19+10.85	PI STA TP 17+80.86
N: 1177626.0421	N: 1177755.5300
E: 1128327.1565	E: 1128315.6660
PI STA TP 20+51.02	PI STA TP 19+10.85
N: 1177486.1516	N: 1177626.0421
E: 1128335.9720	E: 1128327.1565

HORIZONTAL	CURVE NO. TNB 1
D= 12°52'32" I= 22°10'16" RT R= 445.00' L= 172.20' T= 87.19' E= 8.461'	PC STA TNB 8+04.98 N: 1177555.8193 E: 1127778.3603
	PI STA TNB 8+92.17 N: 1177561.9765 E: 1127865.3321
	PT STA TNB 9+77.18 N: 1177534.8574 E: 1127948.1968

HORIZONTAL (	CURVE NO. TNB 2
D= 12°52′32" I= 21°48′49" LT R= 445.00′ I= 169.42′	PC STA TNB 10+30.58 N: 1177518.2499 E: 1127998.9424
T= 85.75' E= 8.186'	PI STA TNB 11+16.32 N: 1177491.5791 E: 1128080.4372
	PT STA TNB 12+00.00 N: 1177497.1005 E: 1128166.0074

HORIZONTAL CURVE NO. TNB 3		CURVE NO. TNB 3
	D= 12°52′32" I= 23°00′31" LT R= 445.00′ I= 178.70′	PC STA TNB 20+41.97 N: 1177550.0107 E: 1129006.3235
-   3	T= 90.57' E= 9.124'	PI STA TNB 21+32.55 N: 1177555.7112 E: 1129096.7153
		PT STA TNB 22+20.68 N: 1177596.2897 E: 1129177.6878

HORIZONTAL	CURVE NO. TNB 4
D= 12°52′32" I= 23°20′35" RT R= 445.00' L= 181.30'	PC STA TNB 22+35.91 N: 1177603.1157 E: 1129191.3087
T= 91.92' E= 9.395'	PI STA TNB 23+27.84 N: 1177644.3002 E: 1129273.4906
	PT STA TNB 24+17.21 N: 1177649.5506 E: 1129365.2645

HORIZONTAL	CURVE NO. TNB 5
D= 05°52′33" I= 32°39′10" RT R= 975.12′ L= 555.72′	PC STA TNB 24+51.63 N: 1177651.5165 E: 1129399.6280
T= 285.63' E= 40.973'	PI STA TNB 27+37.26 N: 1177667.8308 E: 1129684.7948
	PT STA TNB 30+07.35 N: 1177527.7057 E: 1129933.6947

C&S Engineers, Inc. 499 Col. Fileen Collins Blvd. Fax: 315-455-9667 www.cscos.co





ME

Z

ROME,

COUNTY

### **AIRPORT** 8 $\mathbf{\alpha}$ ш 825 - ROUNDABOUT CTION AT PERIMET INTERNATIONAL INTERSECTION RIFFISS ш

ONEIDA REVISIONS DESCRIPTION TE: NOVEMBER 2025

STR

8


O

 $\mathbf{\tilde{c}}$ 

AWN BY: J. ANASTASIA CHECKED BY: D. ASKINAZI NO ALTERATION PERMITTED HEREON 209 SUBDIVISION 2 OF THE NEW YORK EDUCATION LAW

**WORK ZONE** TRAFFIC CONTROL **NOTES** 

WZTC-02

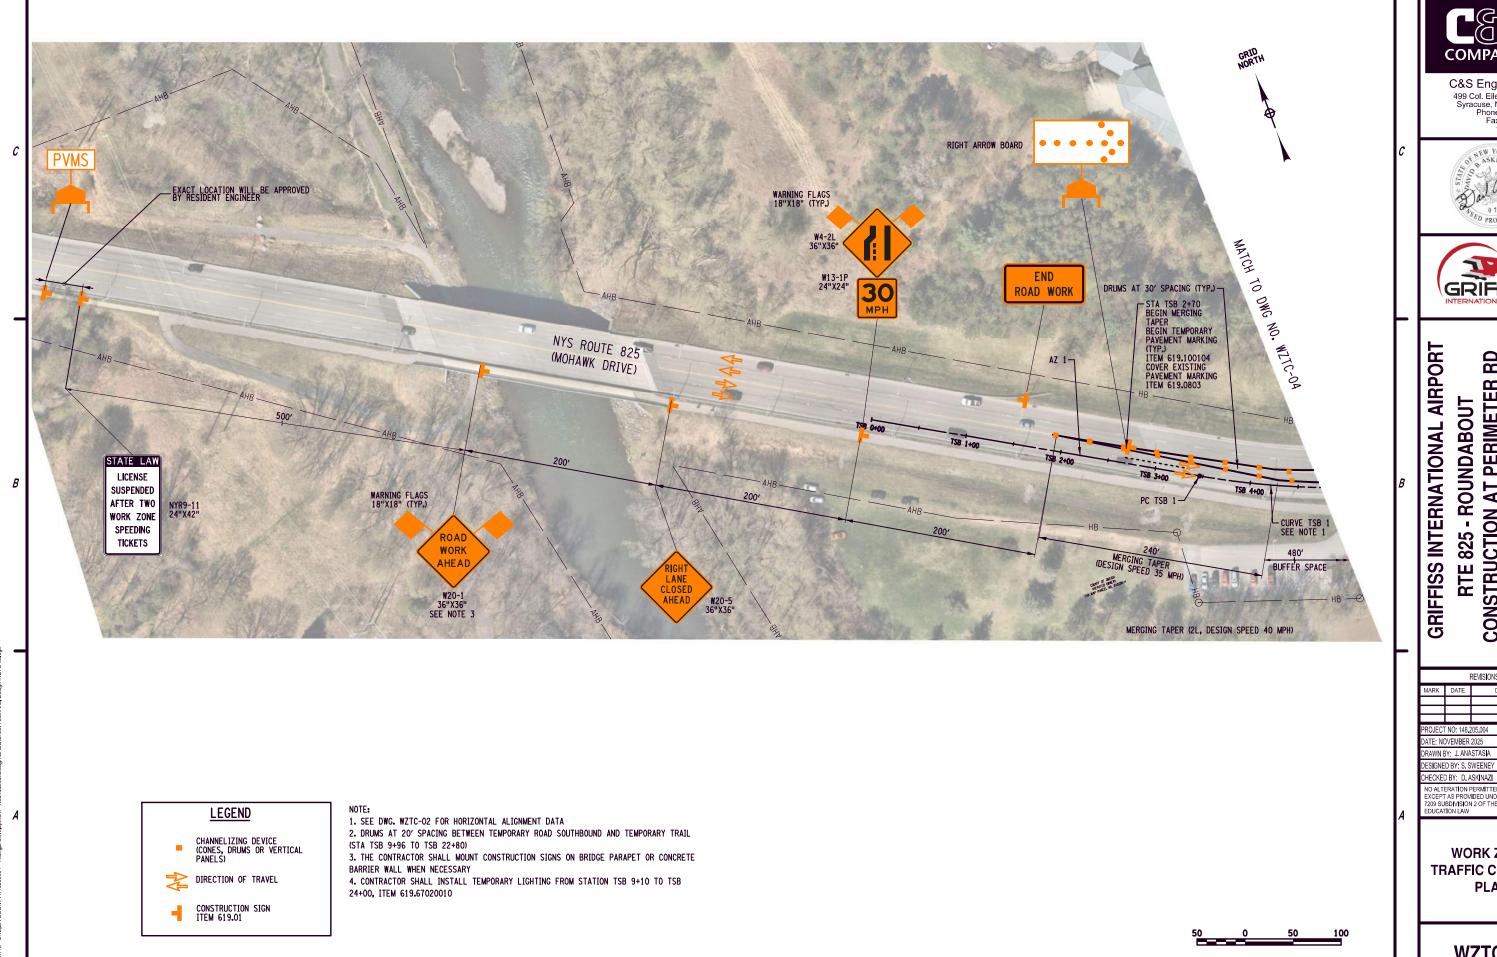



C&S Engineers, Inc. 499 Col. Eileen Collins Blvd. Syracuse, New York 13212 Phone: 315-455-2000 Fax: 315-455-9667 www.cscos.com





B RTE 825 - ROUNDABOUT CONSTRUCTION AT PERIMETER INTERSECTION COUNTY, ROME, NEW YORK


ONEIDA REVISIONS

ATE: NOVEMBER 2025 RAWN BY; J. ANASTAS**I**A DESIGNED BY: S. SWEENEY

NO ALTERATION PERMITTED HEREON EXCEPT AS PROVIDED UNDER SECTION 7209 SUBDIVISION 2 OF THE NEW YORK EDUCATION LAW

**WORK ZONE** TRAFFIC CONTROL **PLAN** 

WZTC-03

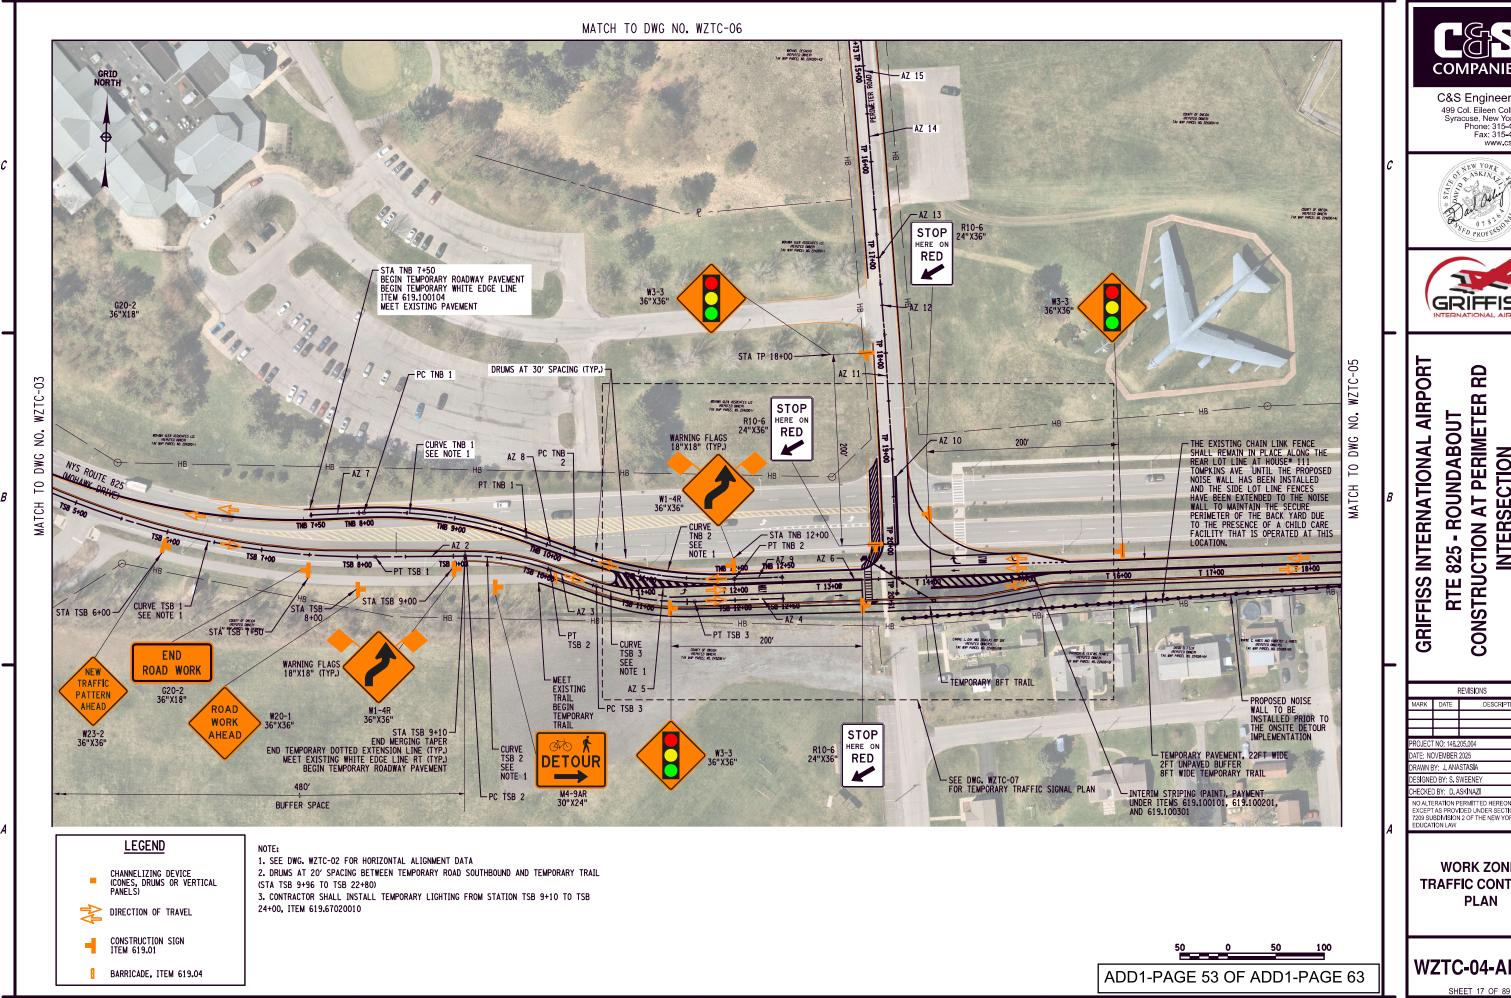

C&S Engineers, Inc. 499 Col. Eileen Collins Blvd. Syracuse, New York 13212 Phone: 315-455-2000 Fax: 315-455-9667





INTERSECTION


COUNTY, ROME, NEW YORK

ONEIDA

NO ALTERATION PERMITTED HEREON EXCEPT AS PROVIDED UNDER SECTION 7209 SUBDIVISION 2 OF THE NEW YORK

**WORK ZONE** TRAFFIC CONTROL

WZTC-04-ADD-1

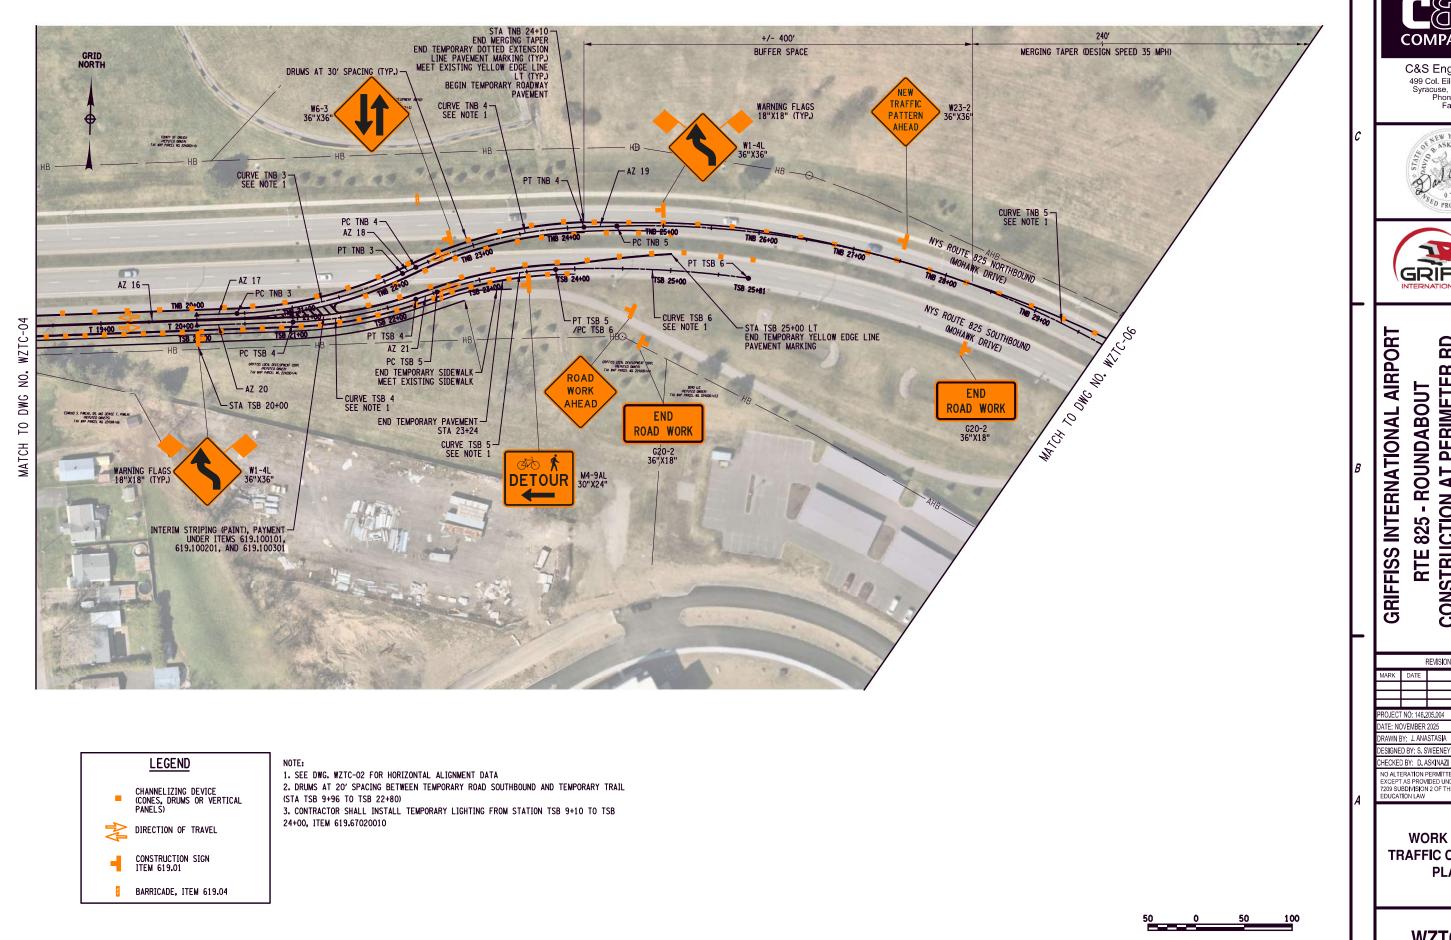

C&S Engineers, Inc. 499 Col. Eileen Collins Blvd. Syracuse, New York 13212 Phone: 315-455-2000 Fax: 315-455-9667 www.cscos.cor





B RTE 825 - ROUNDABOUT CONSTRUCTION AT PERIMETER INTERSECTION COUNTY, ROME, NEW YORK

ONEIDA REVISIONS

ATE: NOVEMBER 2025 RAWN BY; J. ANASTAS**I**A


CHECKED BY: D, ASKINAZI

NO ALTERATION PERMITTED HEREON EXCEPT AS PROVIDED UNDER SECTION 7209 SUBDIVISION 2 OF THE NEW YORK EDUCATION LAW

**WORK ZONE** TRAFFIC CONTROL PLAN

WZTC-05

SHEET 18 OF 89

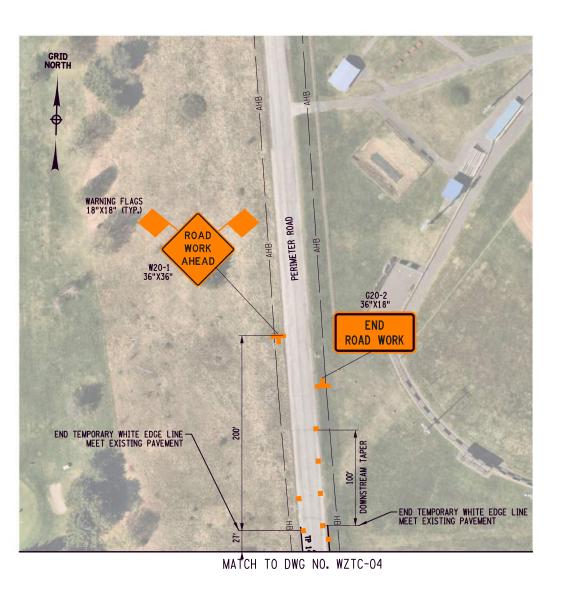

WARNING FLAGS 18"X18" (TYP.) W13-1P 24"X24" W20-5 36"X36" LEFT ARROW BOARD 240' SIDEWALK CLOSED MERGING TAPER (DESIGN SPEED 35 MPH) CROSS HERE WARNING FLAGS 18"X18" (TYP.) WZTC-05 NYS ROUTE 825 NORTHBOUND WORK AZ 23-(MOHAWK DRIVE) . 9 NYS ROUTE 825 SOUTHBOUND (MOHAWK DRIVE) DWG 12 MATCH SEE NOTE 1 HANGAR ROAD EXACT LOCATION WILL BE APPROVED BY RESIDENT ENGINEER - STA TNB 30+50
BEGIN MERGING TAPER
BEGIN TEMPORARY PAVEMENT MARKING (TYP.)
COVER EXISTING PAVEMENT MARKING ITEM
619.0803 -DRUMS AT 30' SPACING (TYP.)



C&S Engineers, Inc. 499 Col. Eileen Collins Blvd. Syracuse, New York 13212 Phone: 315-455-2000 Fax: 315-455-9667 www.cscos.com





GRIFFISS INTERNATIONAL AIRPORT B RTE 825 - ROUNDABOUT CONSTRUCTION AT PERIMETER INTERSECTION

ONEIDA COUNTY, ROME, NEW YORK

REVISIONS

ATE: NOVEMBER 2025 RAWN BY; J. ANASTAS**I**A ESIGNED BY: S. SWEENEY

CHECKED BY: D, ASKINAZI NO ALTERATION PERMITTED HEREON EXCEPT AS PROVIDED UNDER SECTION 7209 SUBDIVISION 2 OF THE NEW YORK EDUCATION LAW

**WORK ZONE** TRAFFIC CONTROL **PLAN** 

WZTC-06

**LEGEND** 

CHANNELIZING DEVICE (CONES, DRUMS OR VERTICAL PANELS)

DIRECTION OF TRAVEL


CONSTRUCTION SIGN ITEM 619.01

BARRICADE, ITEM 619.04

1. SEE DWG. WZTC-02 FOR HORIZONTAL ALIGNMENT DATA

2. DRUMS AT 20' SPACING BETWEEN TEMPORARY ROAD SOUTHBOUND AND TEMPORARY TRAIL (STA TSB 9+96 TO TSB 22+80)

3. CONTRACTOR SHALL INSTALL TEMPORARY LIGHTING FROM STATION TSB 9+10 TO TSB 24+00, ITEM 619,67020010

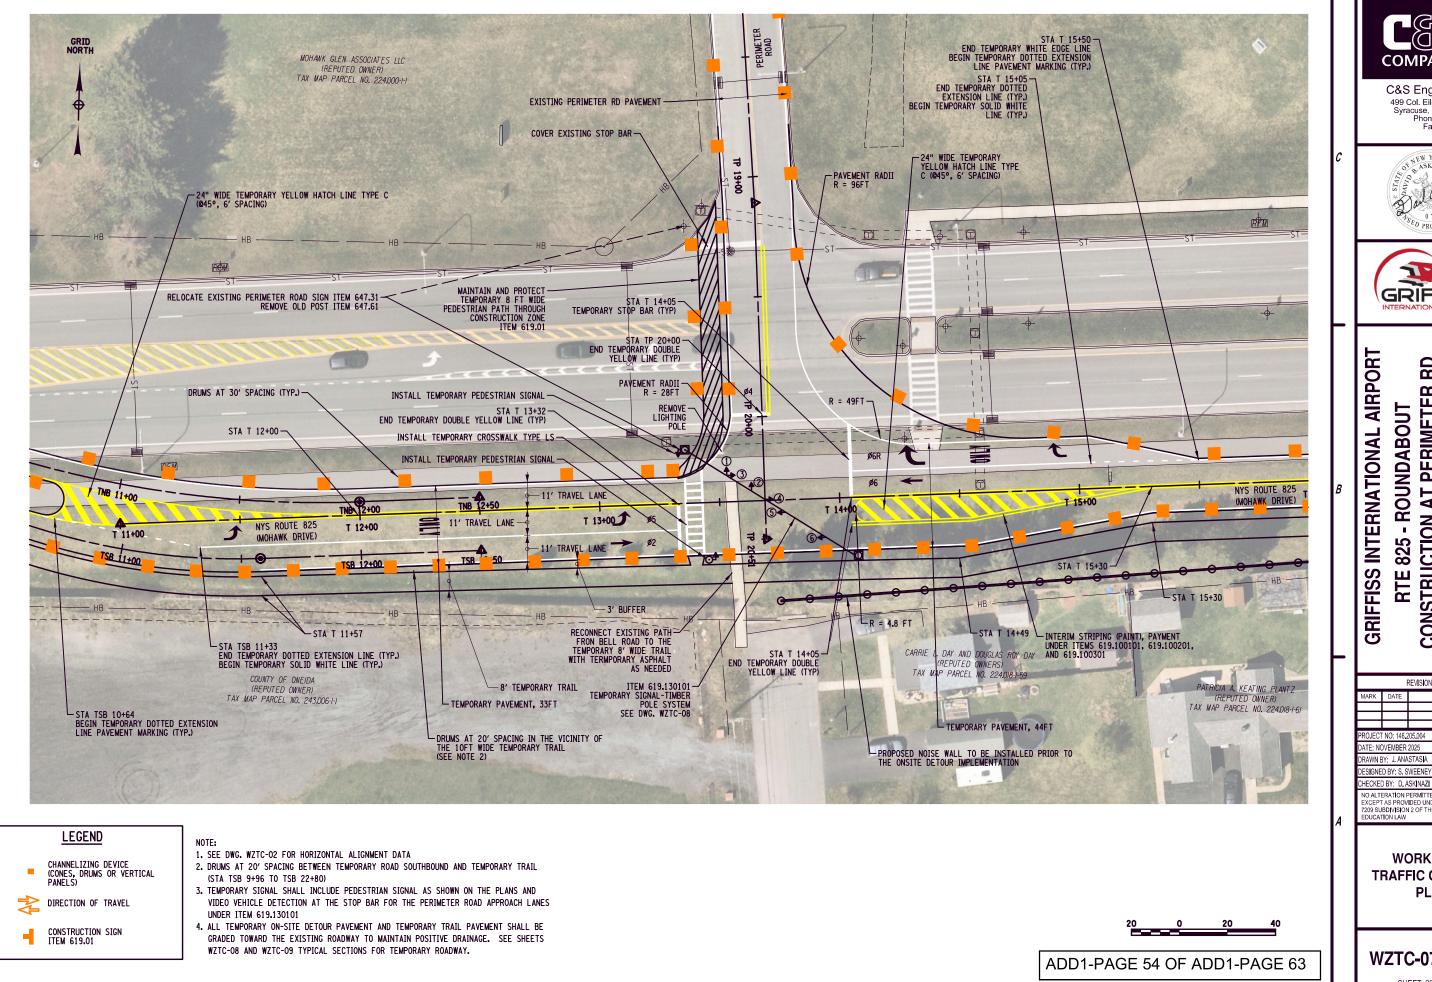

C&S Engineers, Inc. 499 Col. Eileen Collins Blvd. Syracuse, New York 13212 Phone: 315-455-2000 Fax: 315-455-9667 www.cscos.cor





YORK

COUNTY, ROME, NEW

ONEIDA

8 RTE 825 - ROUNDABOUT CONSTRUCTION AT PERIMETER INTERSECTION


REVISIONS

TE: NOVEMBER 2025 AWN BY: J. ANASTASIA ESIGNED BY: S. SWEENEY

NO ALTERATION PERMITTED HEREON EXCEPT AS PROVIDED UNDER SECTION 7209 SUBDIVISION 2 OF THE NEW YORK

**WORK ZONE** TRAFFIC CONTROL PLAN

WZTC-07-ADD-1

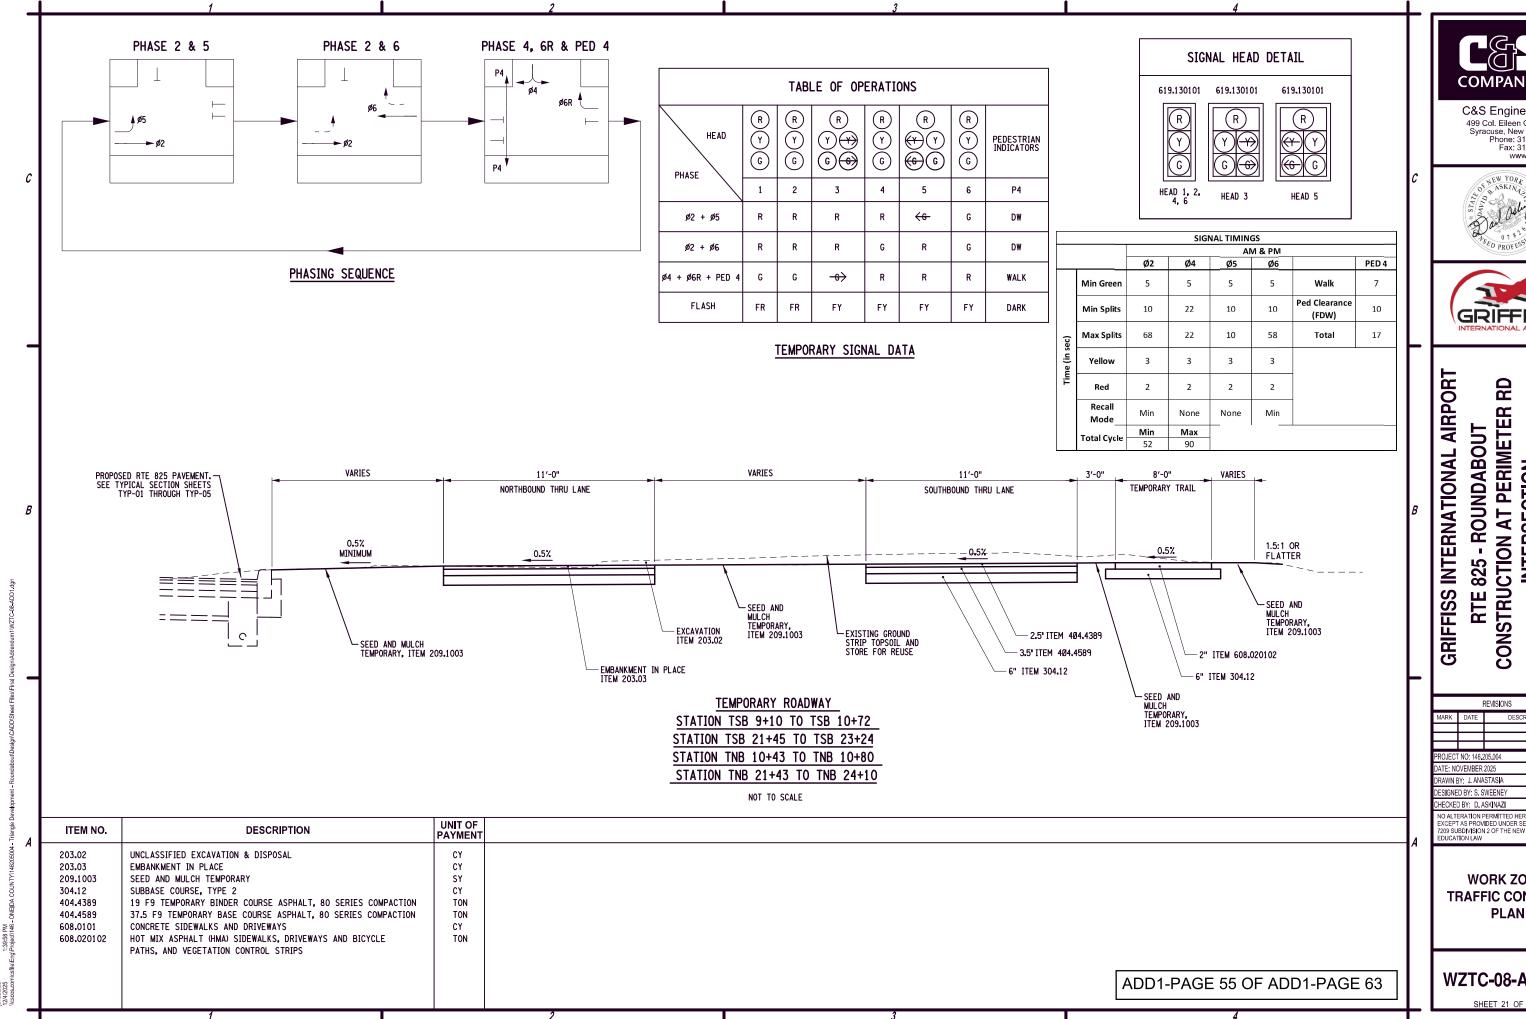

C&S Engineers, Inc. 499 Col. Eileen Collins Blvd. Syracuse, New York 13212 Phone: 315-455-2000 Fax: 315-455-9667





INTERSECTION


COUNTY, ROME, NEW YORK


ONEIDA


NO ALTERATION PERMITTED HEREON EXCEPT AS PROVIDED UNDER SECTION 7209 SUBDIVISION 2 OF THE NEW YORK


**WORK ZONE** TRAFFIC CONTROL


WZTC-08-ADD-1

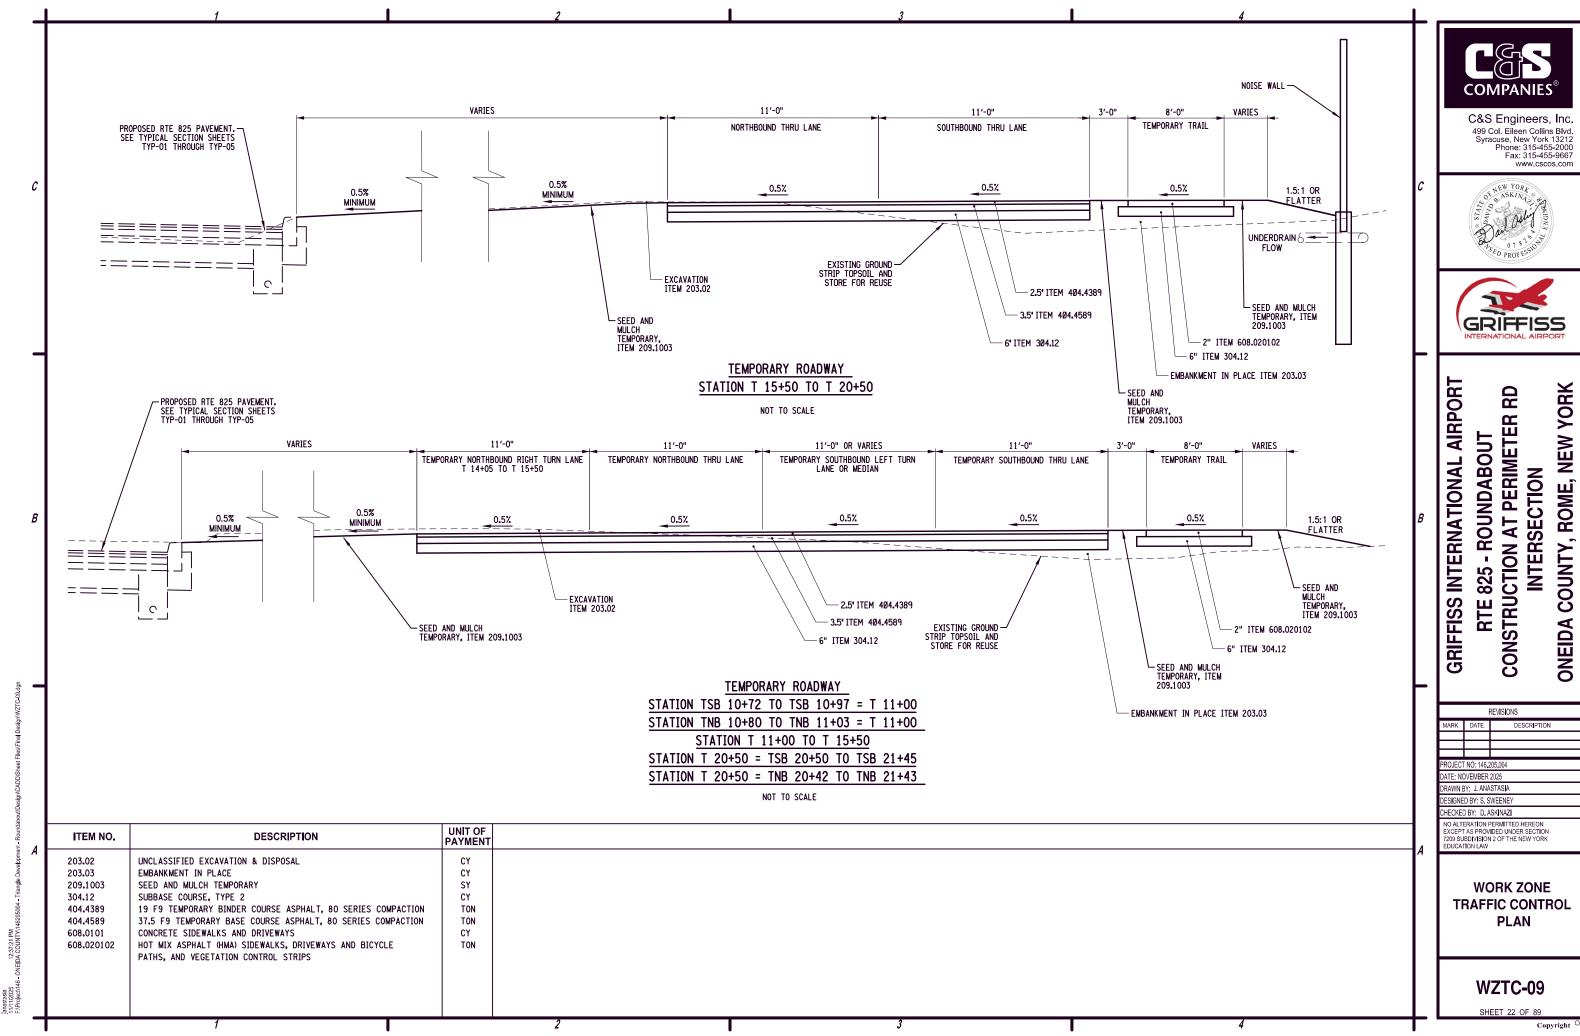


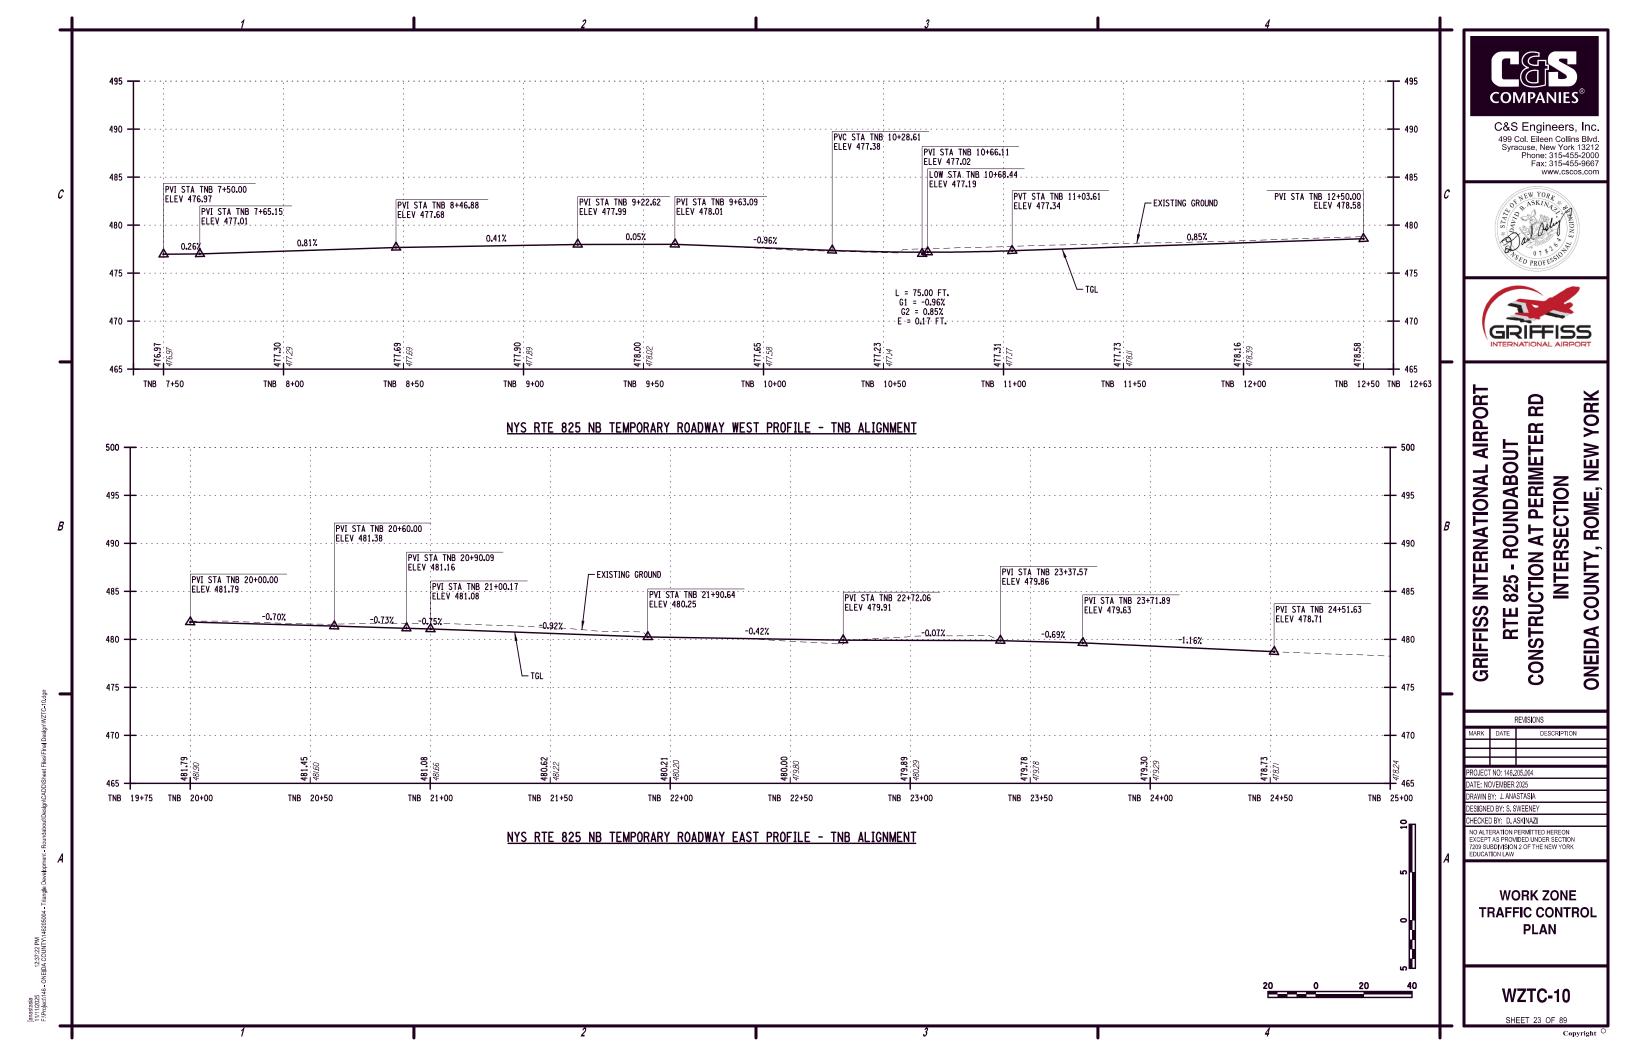


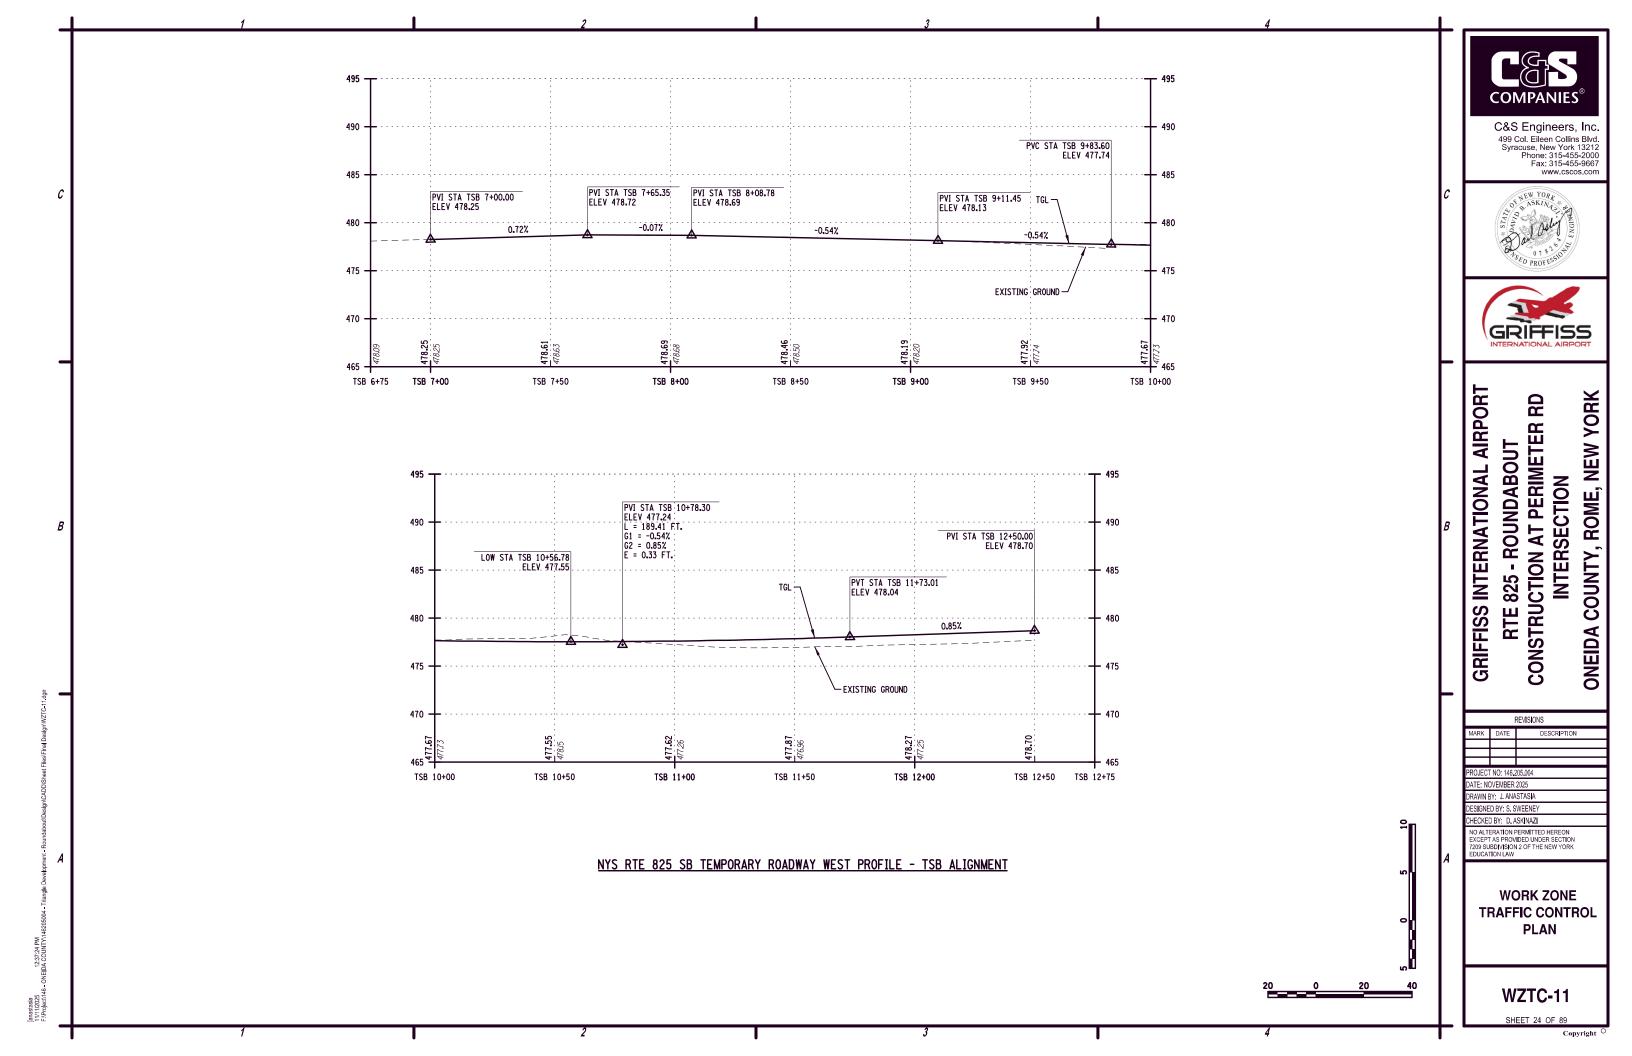

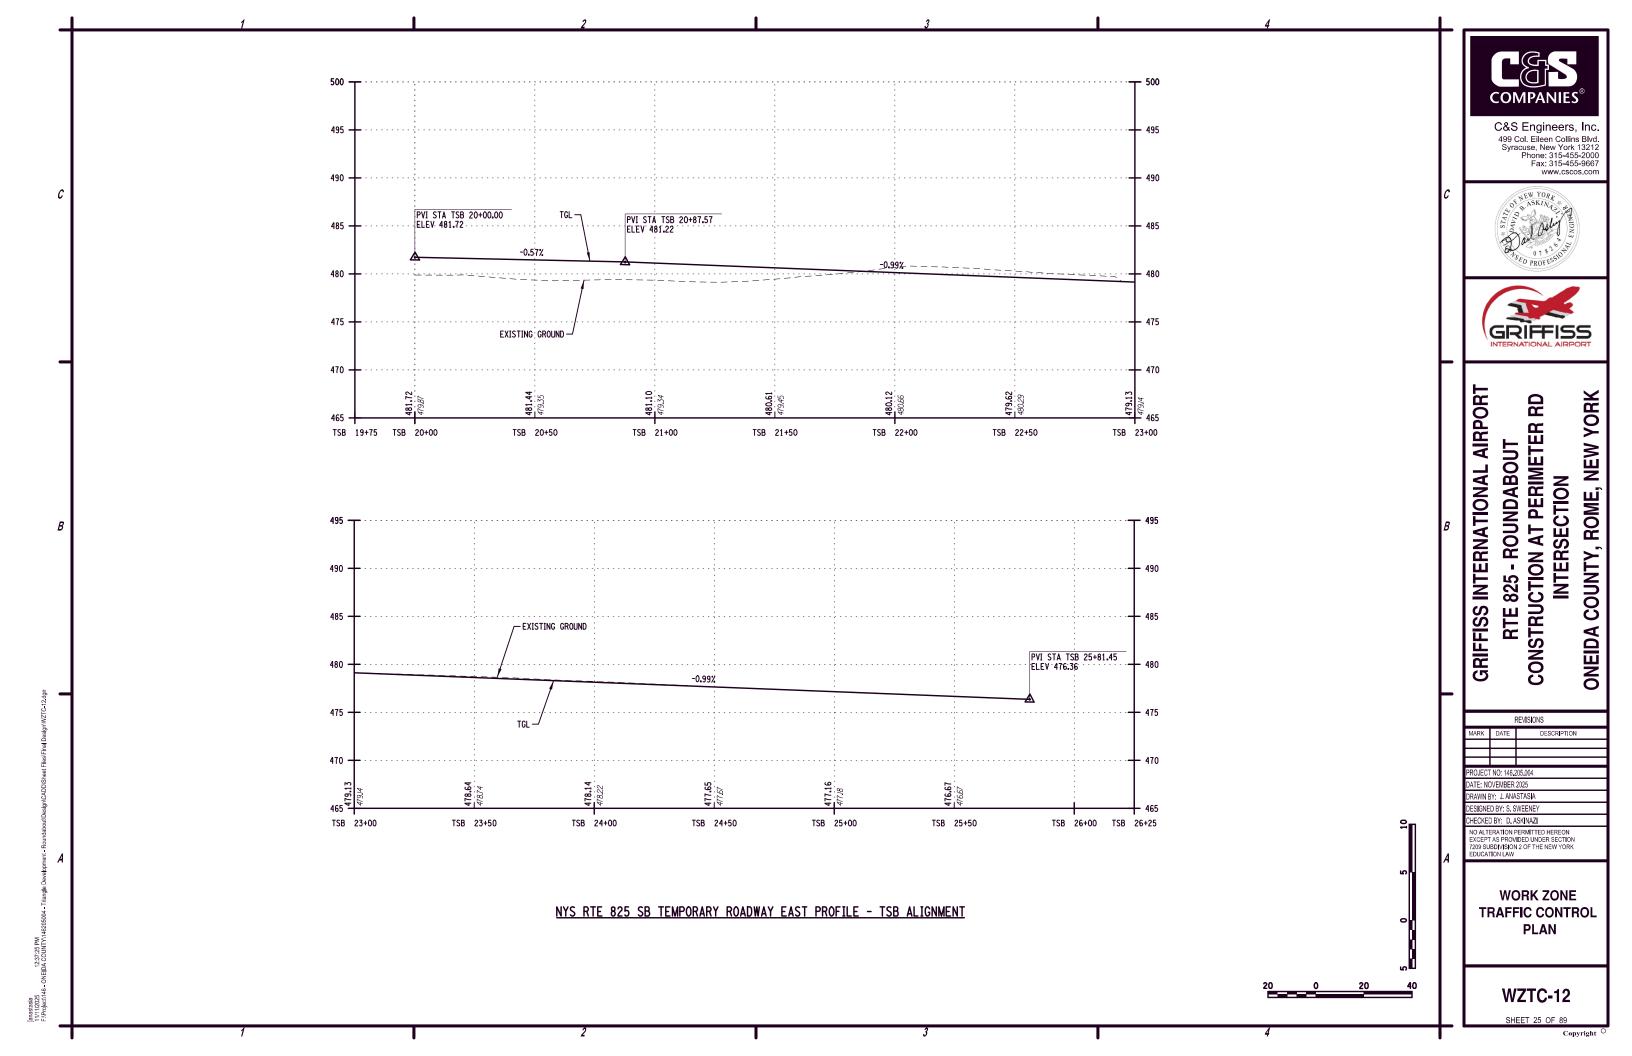

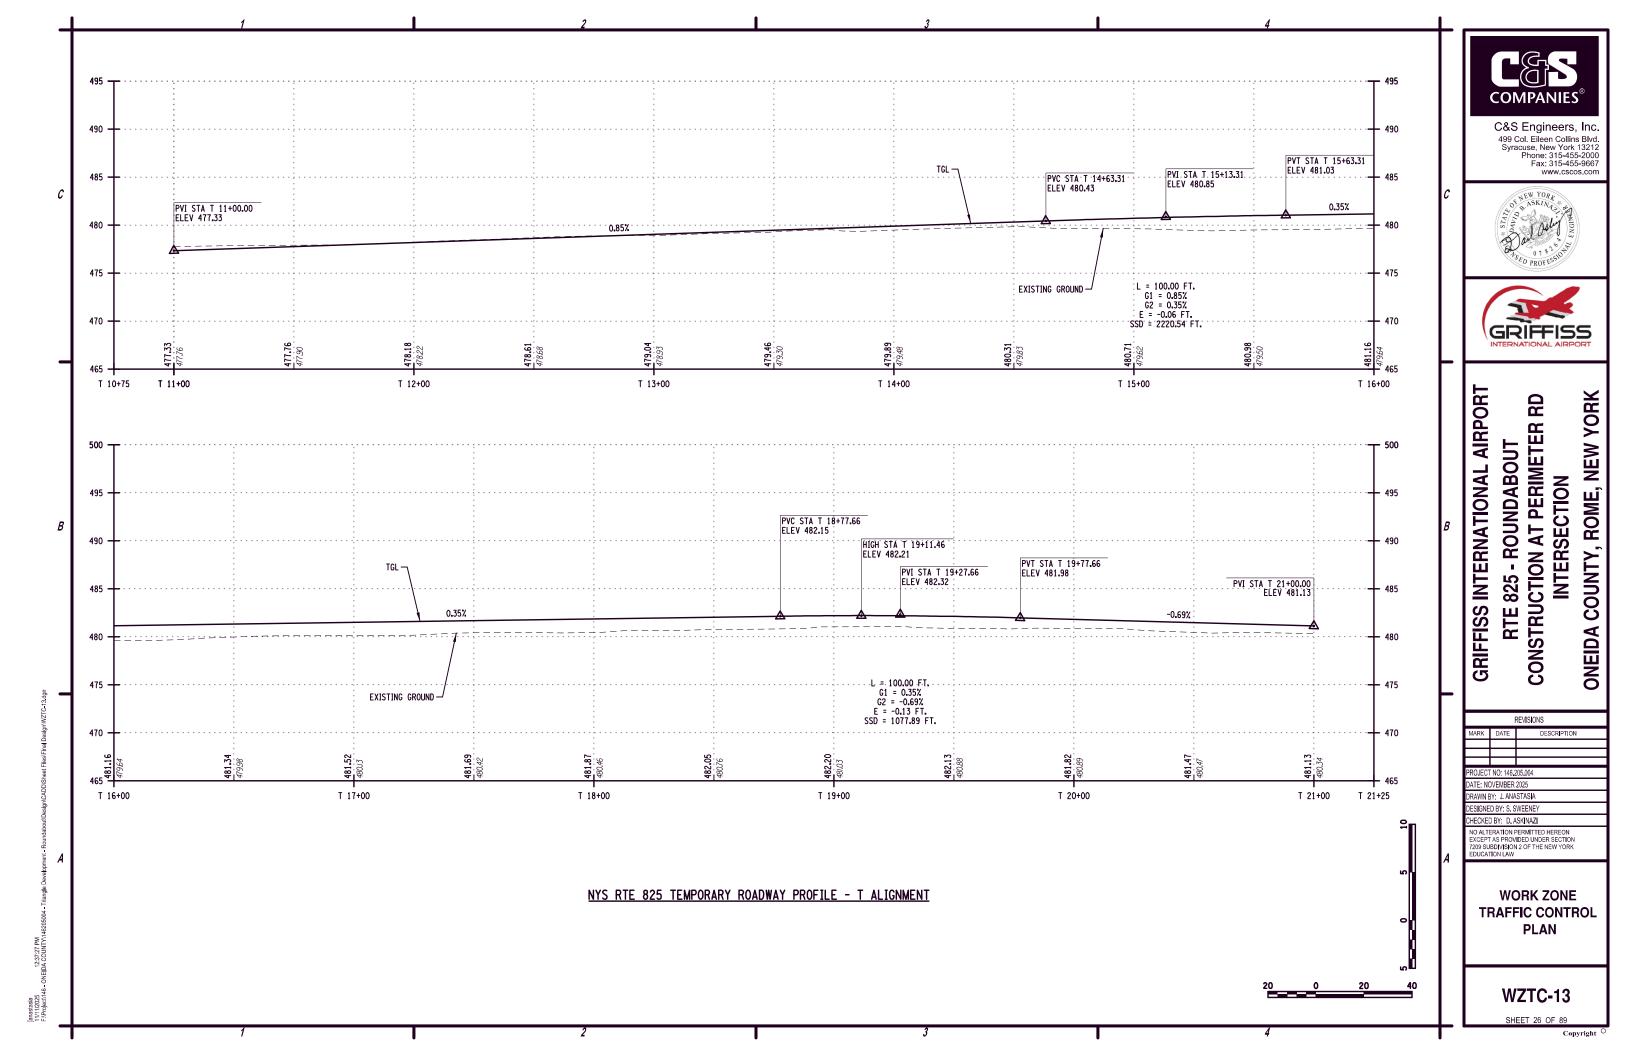

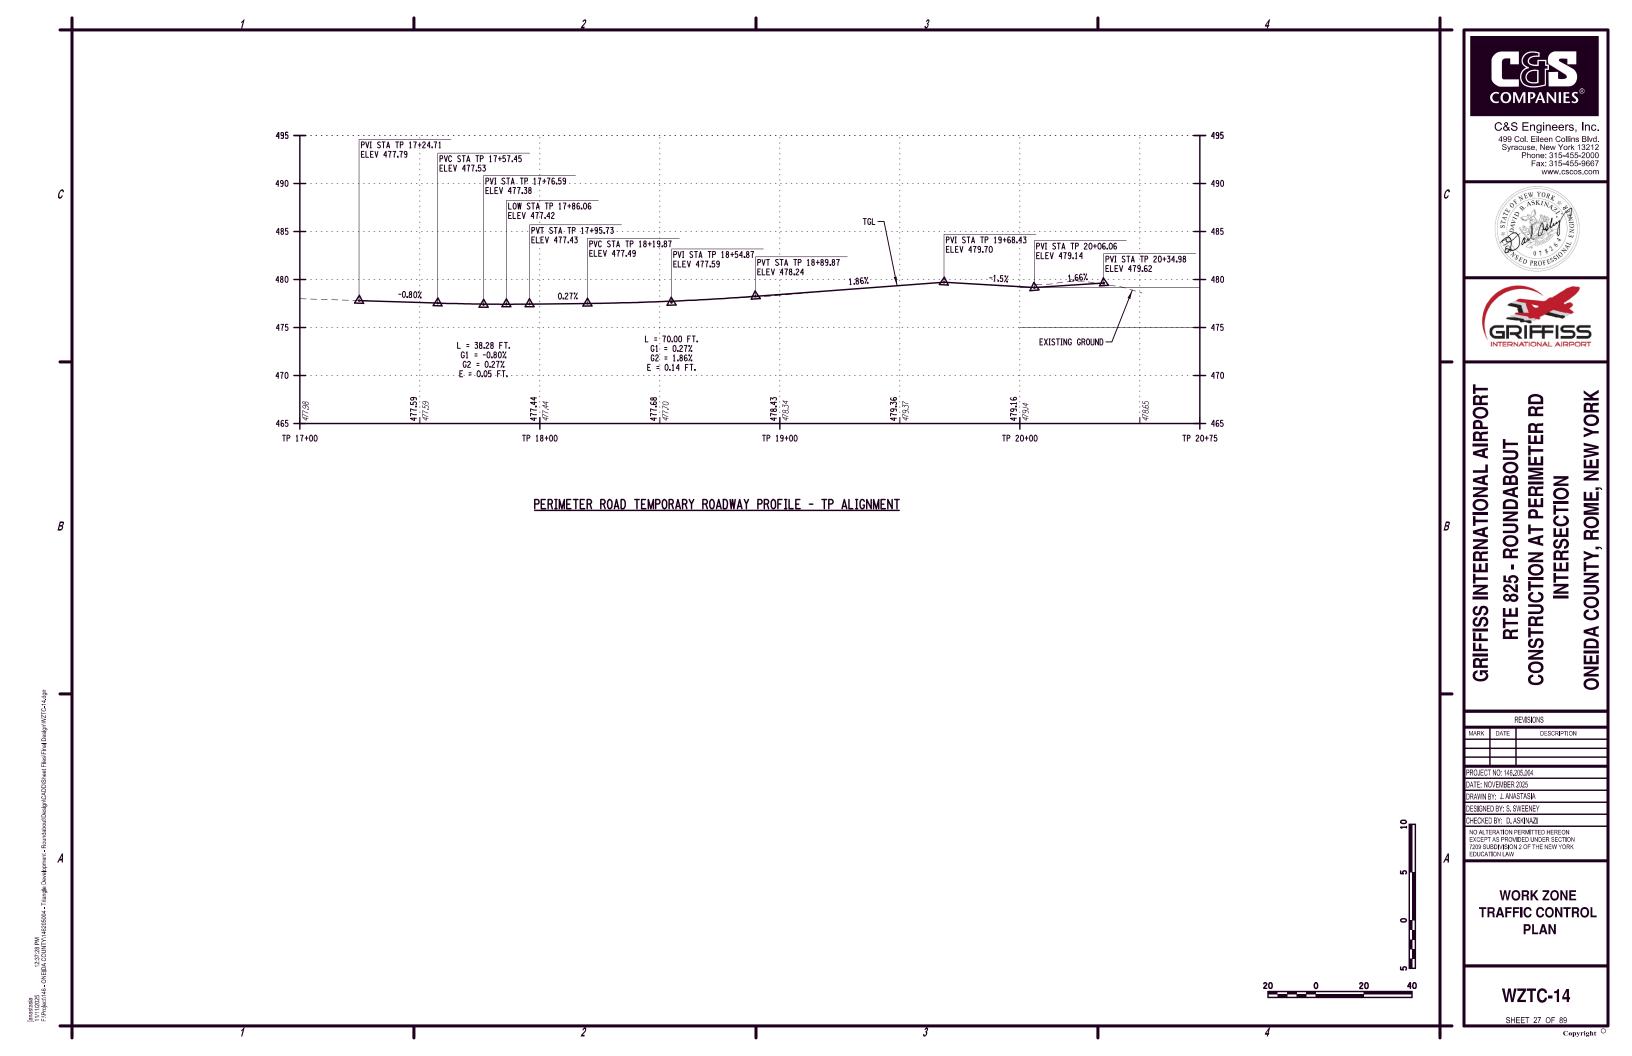

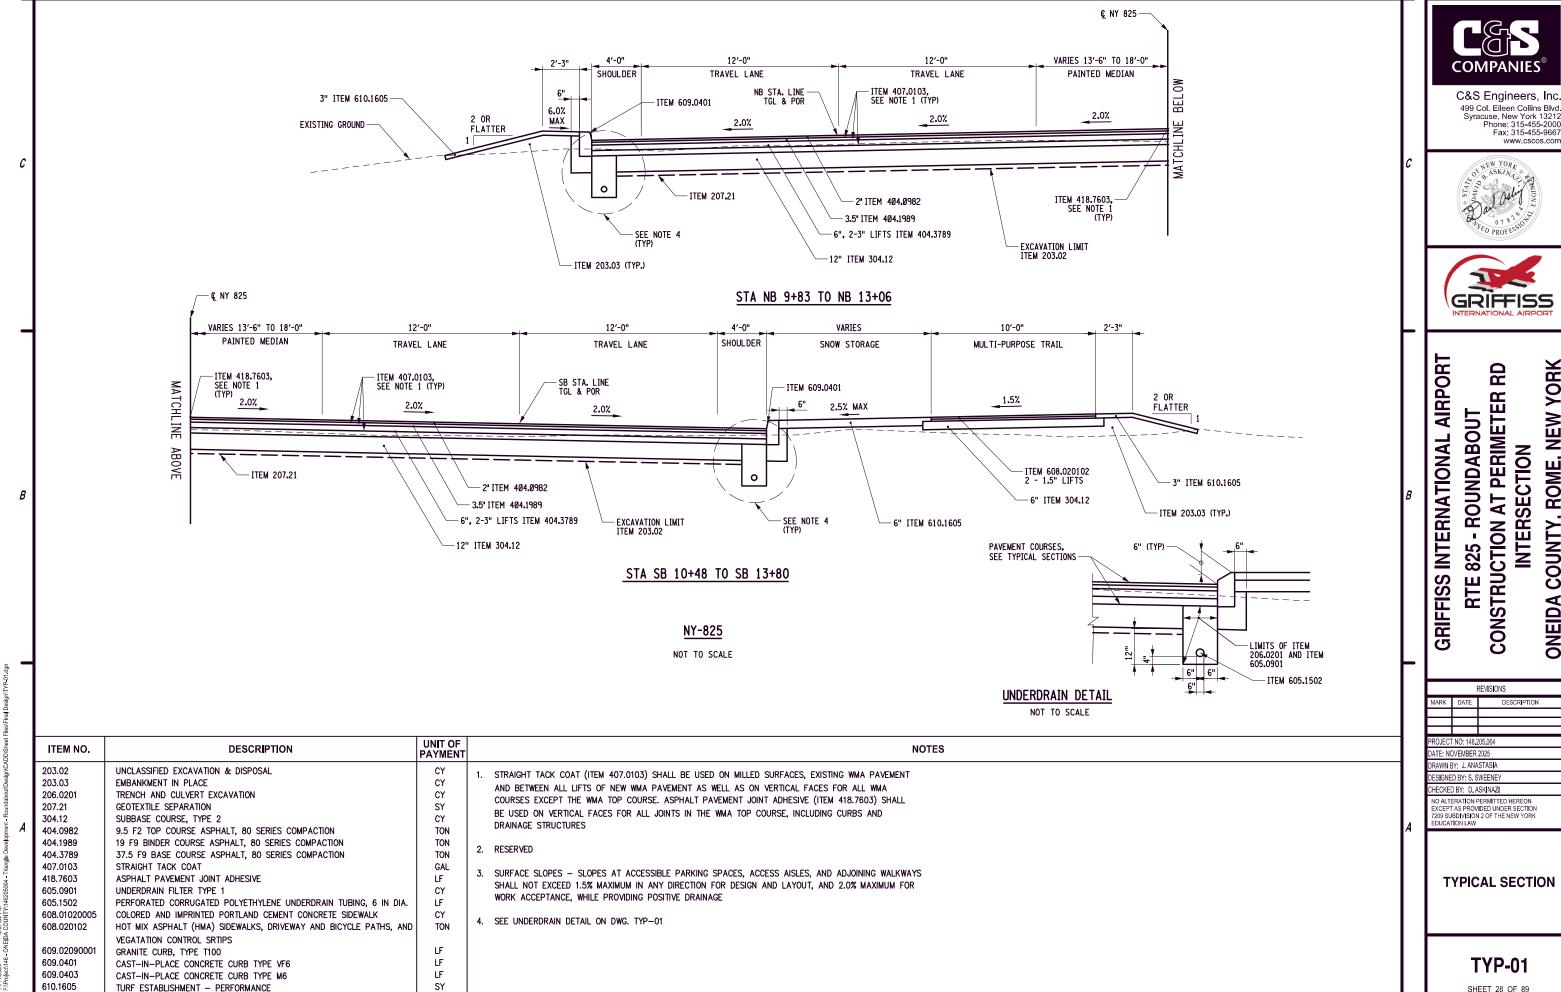


499 Col. Eileen Collins Blvd. Syracuse, New York 13212 Phone: 315-455-2000 Fax: 315-455-9667





COUNTY, ROME, NEW YORK

ONEIDA

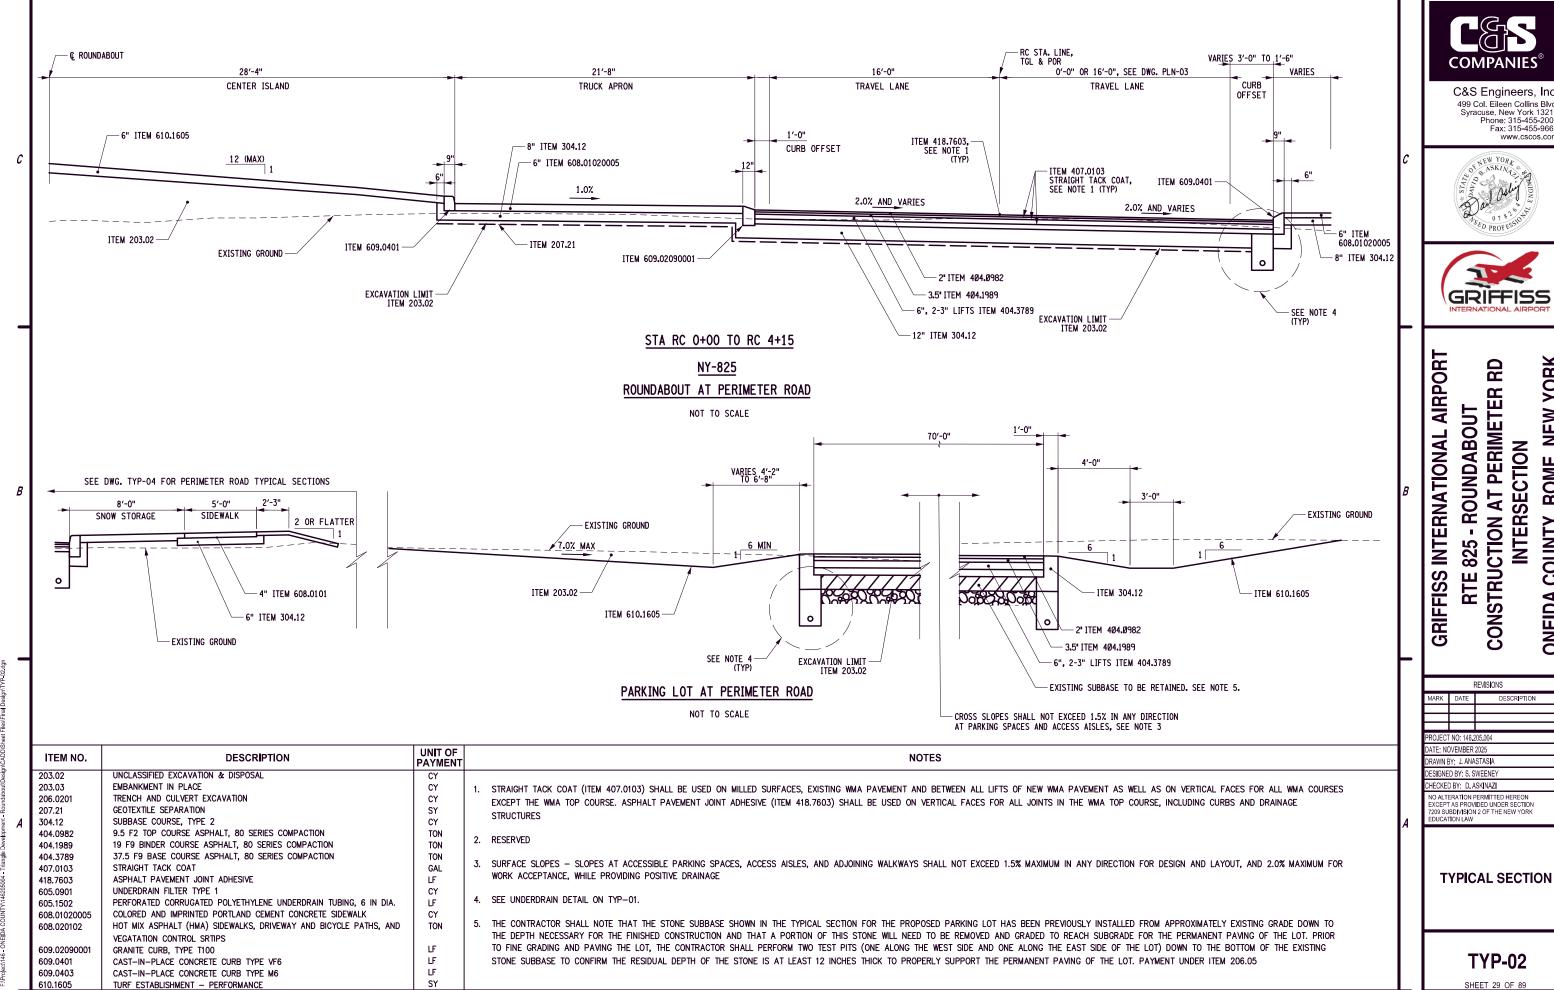

C&S Engineers, Inc. 499 Col. Eileen Collins Blvd. Syracuse, New York 13212 Phone: 315-455-2000 Fax: 315-455-9667






COUNTY, ROME, NEW YORK


ONEIDA


REVISIONS							
MARK	DATE	DESCRIPTION					
PROJECT NO: 146,205,004							
DATE: NOVEMBED 2026							

EXCEPT AS PROVIDED UNDER SECTION 7209 SUBDIVISION 2 OF THE NEW YORK

**TYP-02** 

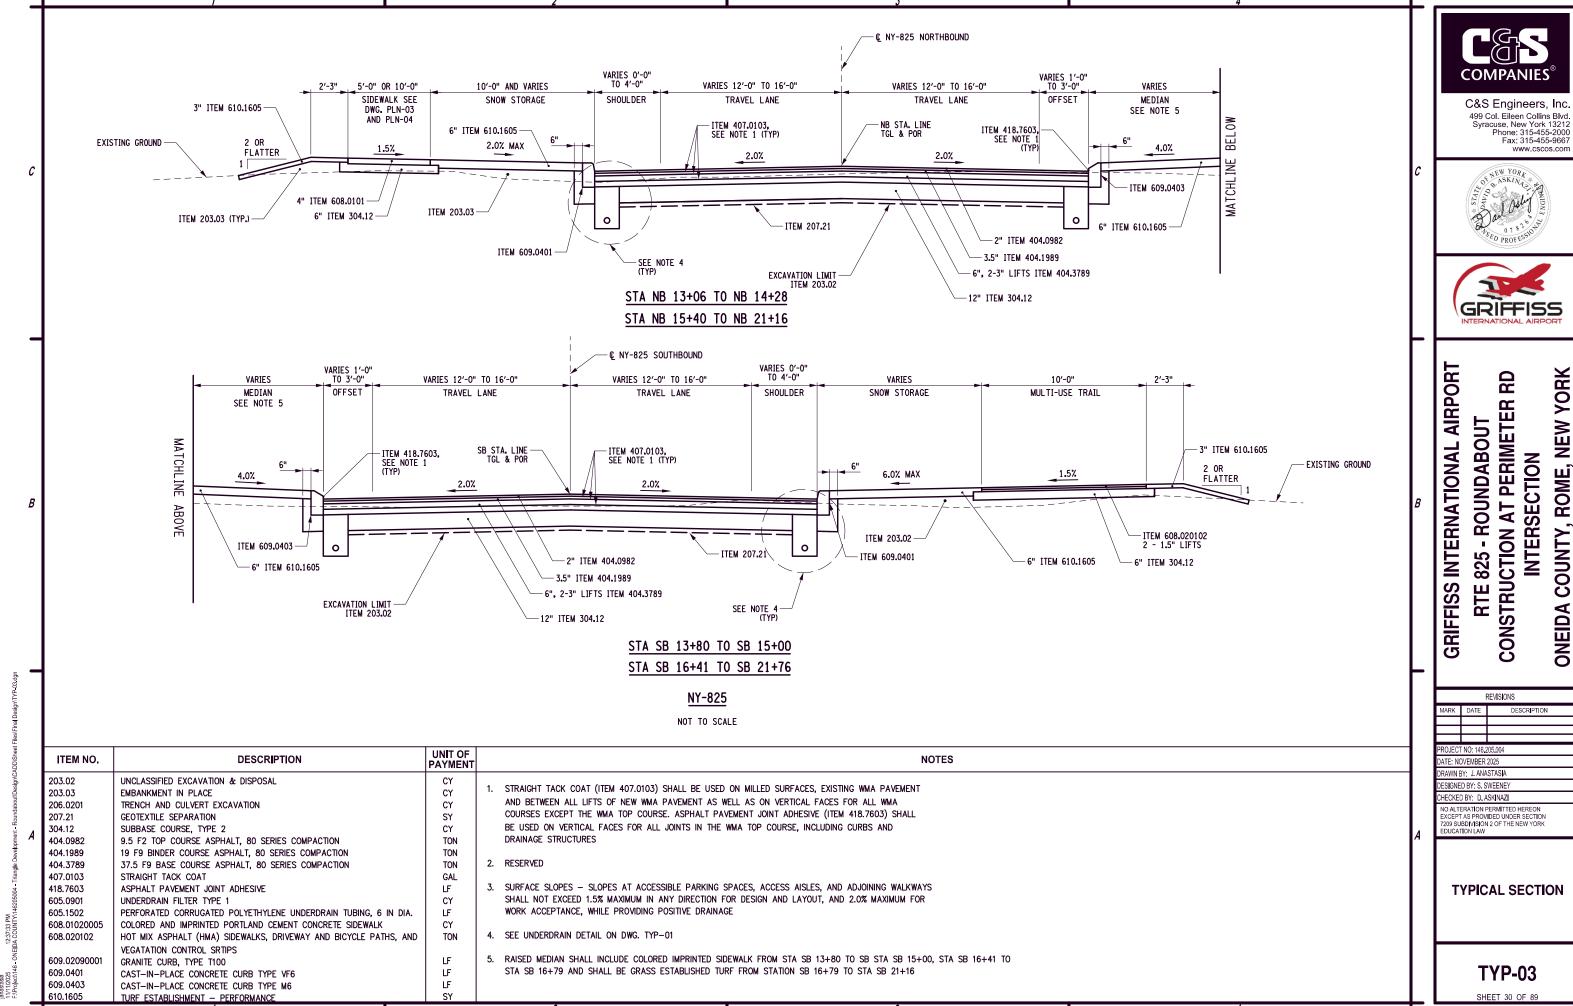

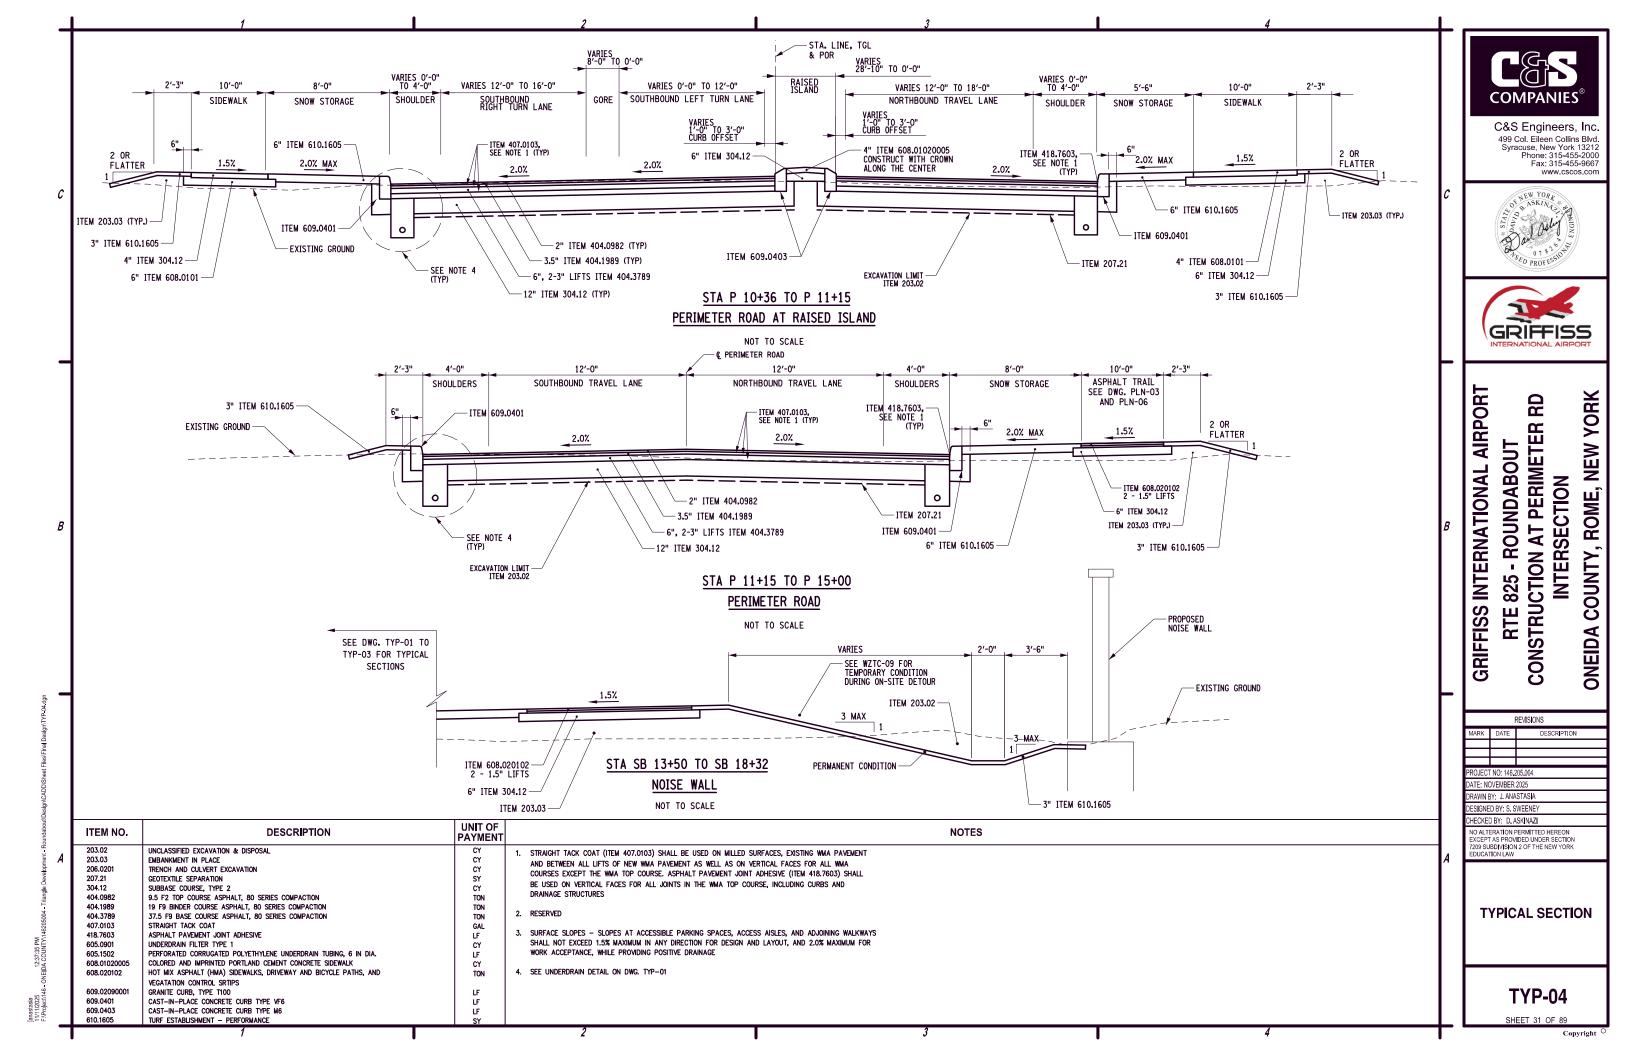

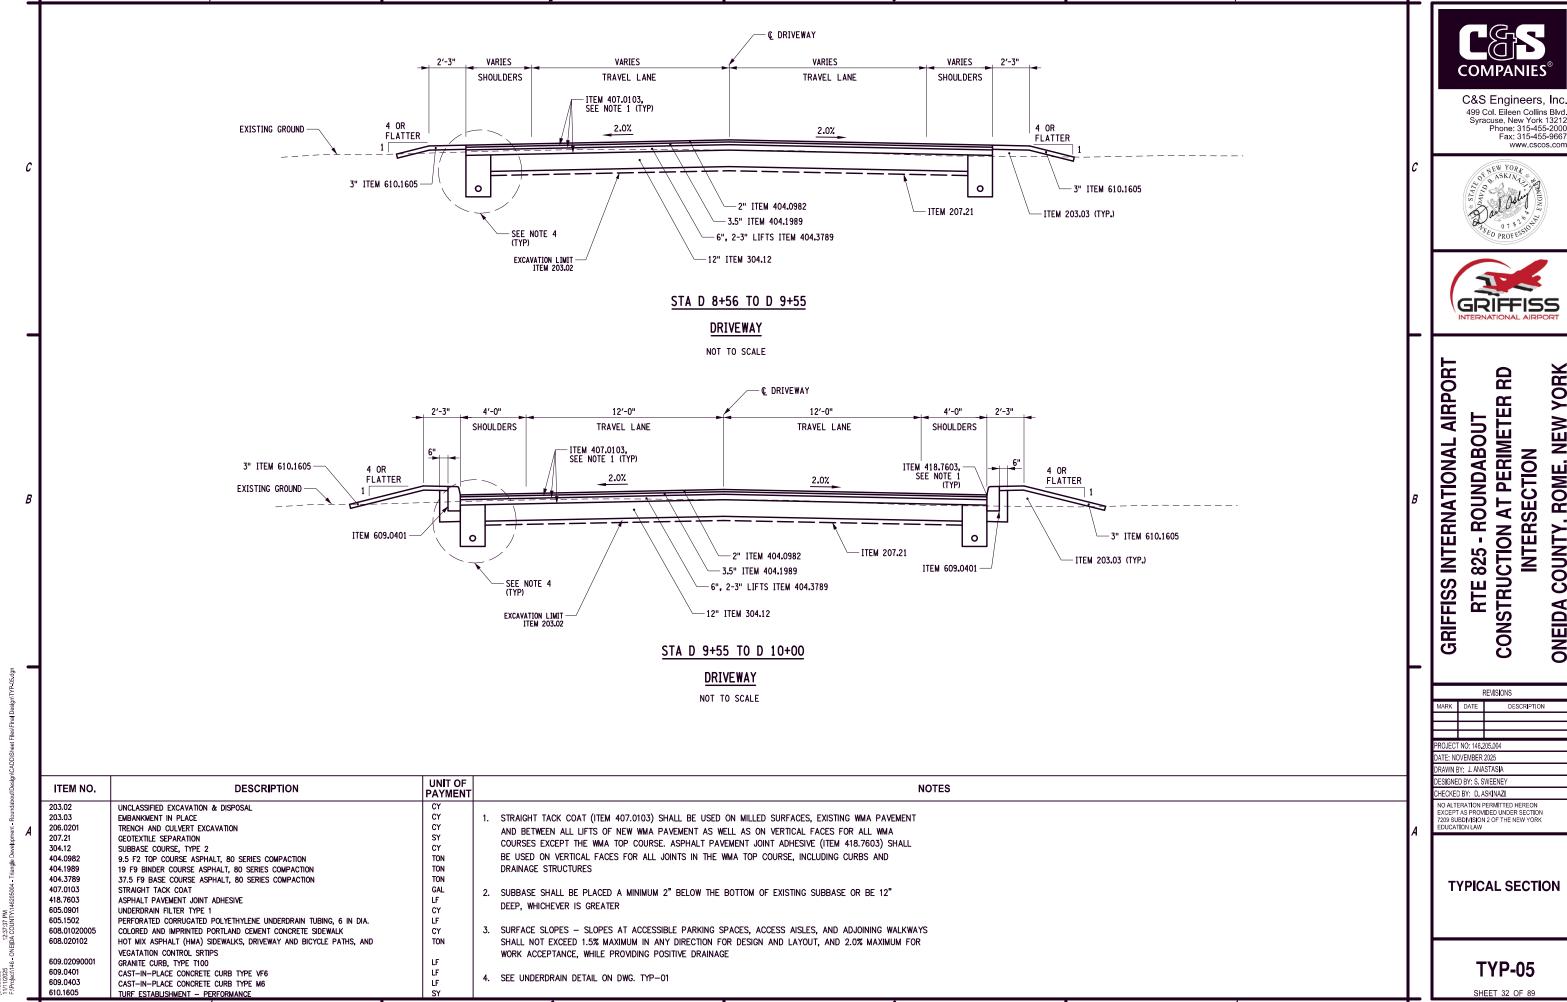


499 Col. Eileen Collins Blvd. Syracuse, New York 13212 Phone: 315-455-2000 Fax: 315-455-9667







COUNTY, ROME, NEW YORK

ONEIDA

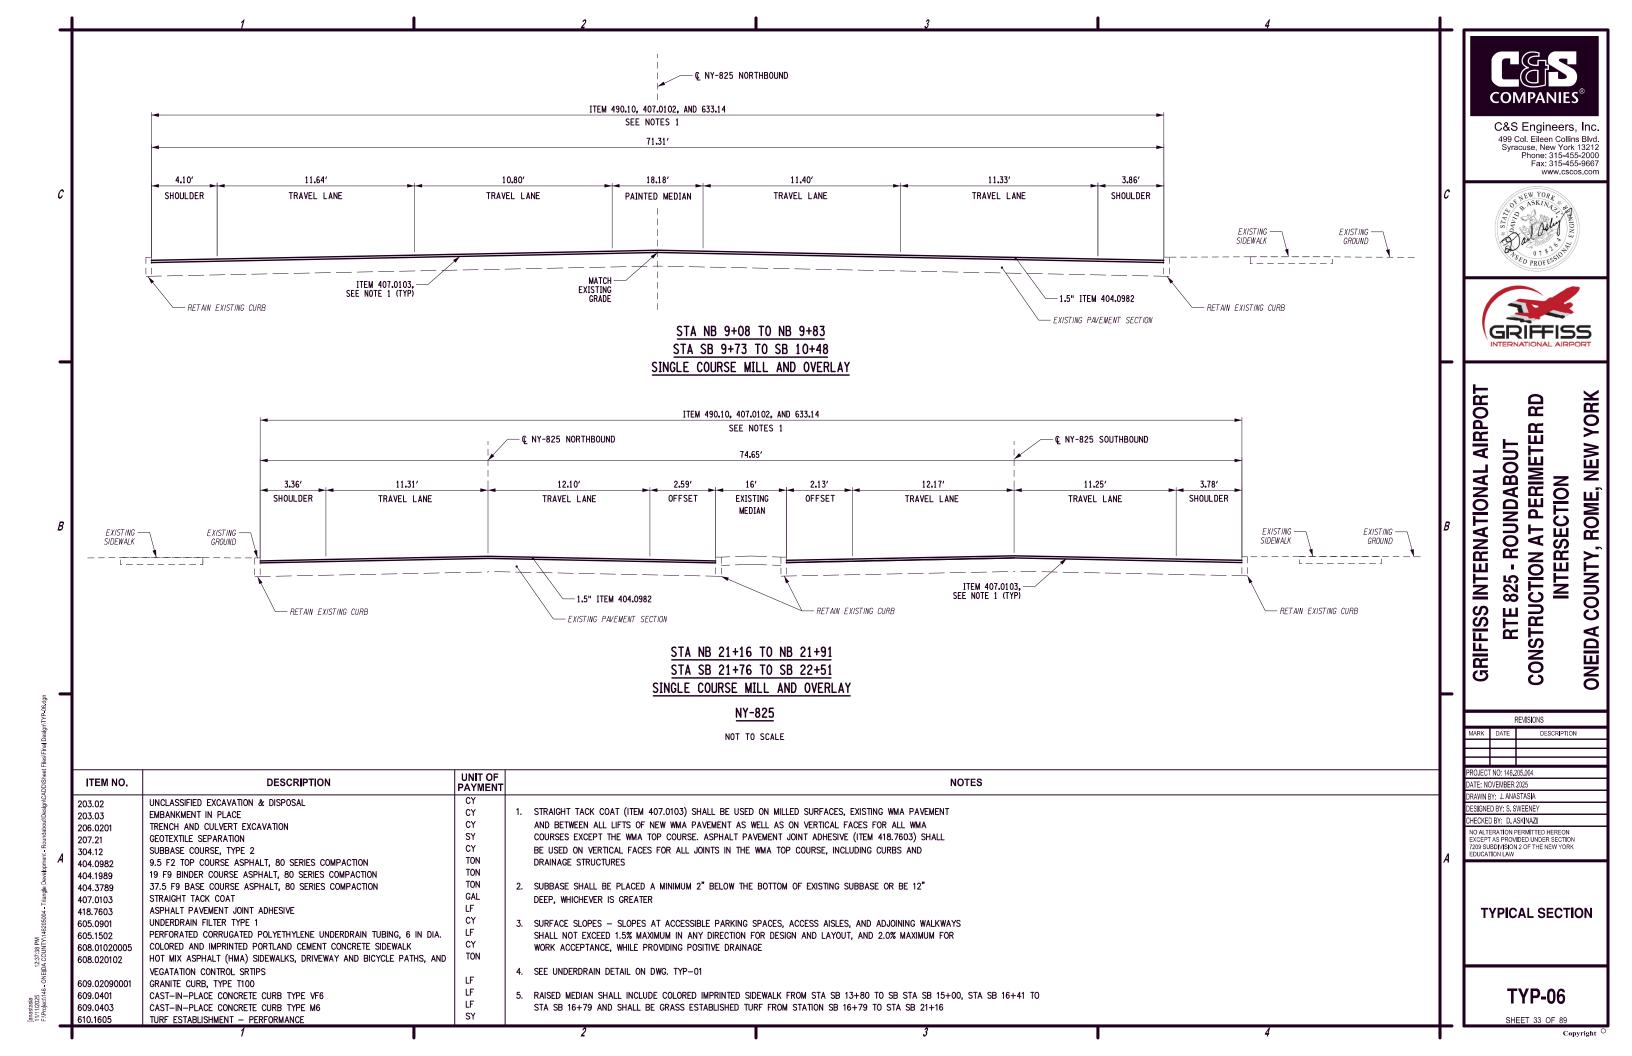

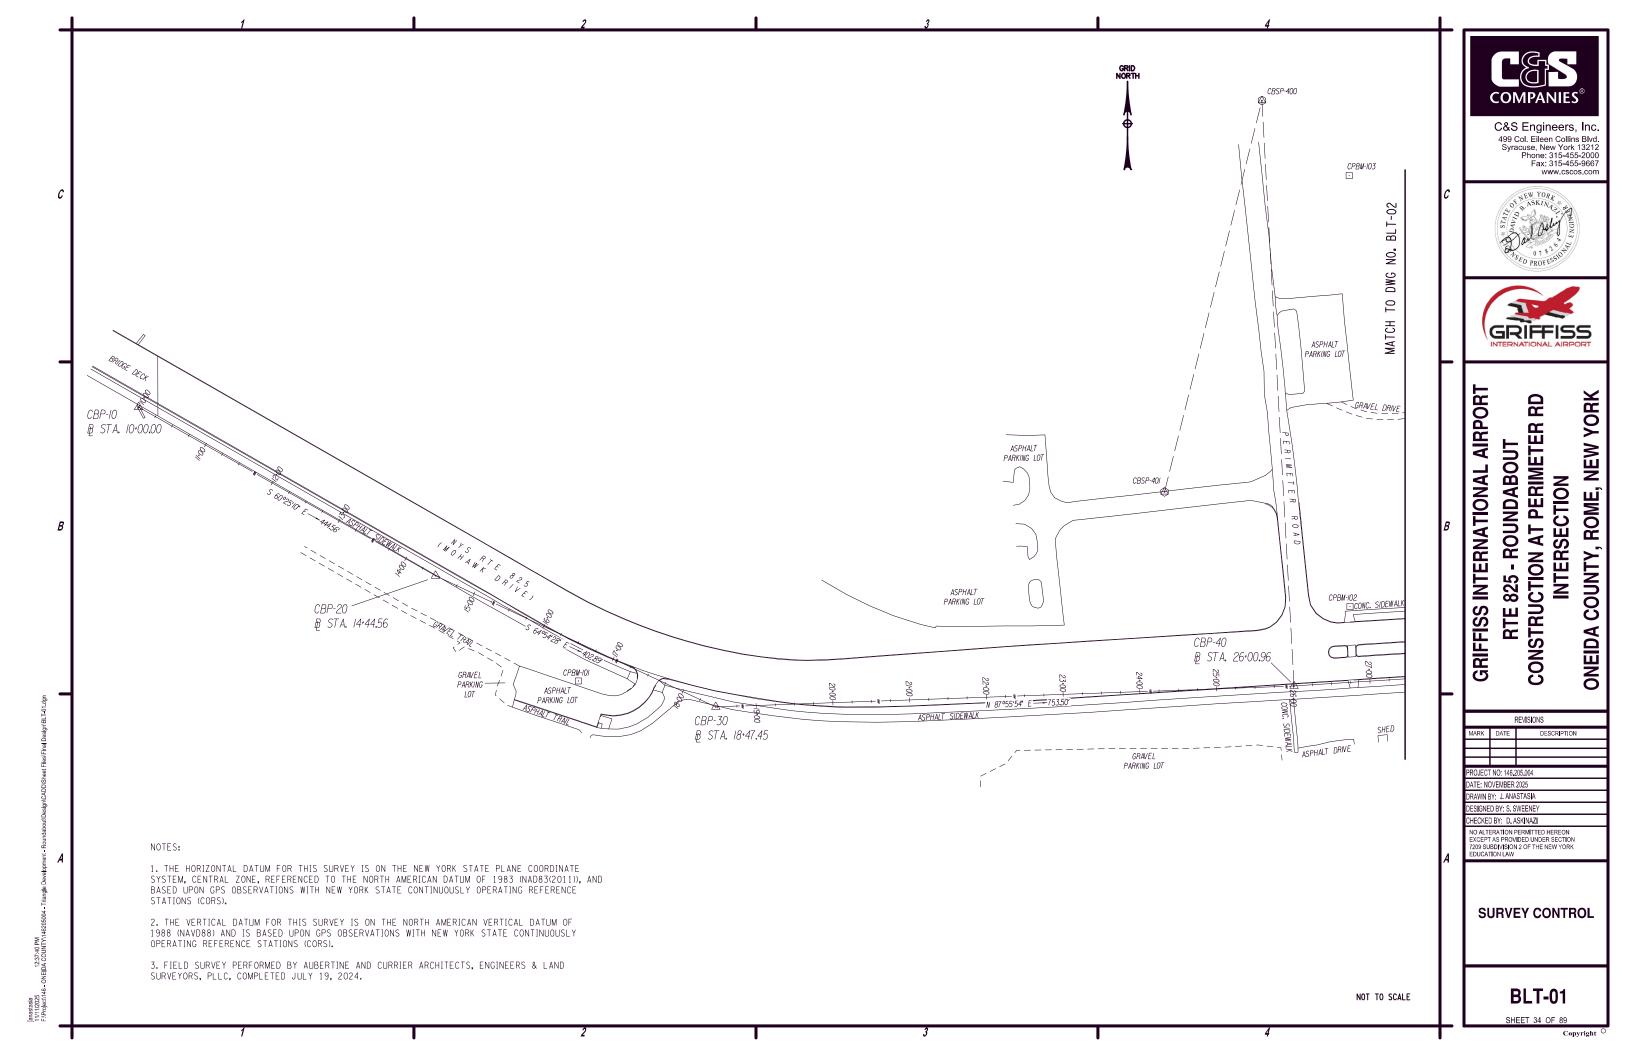

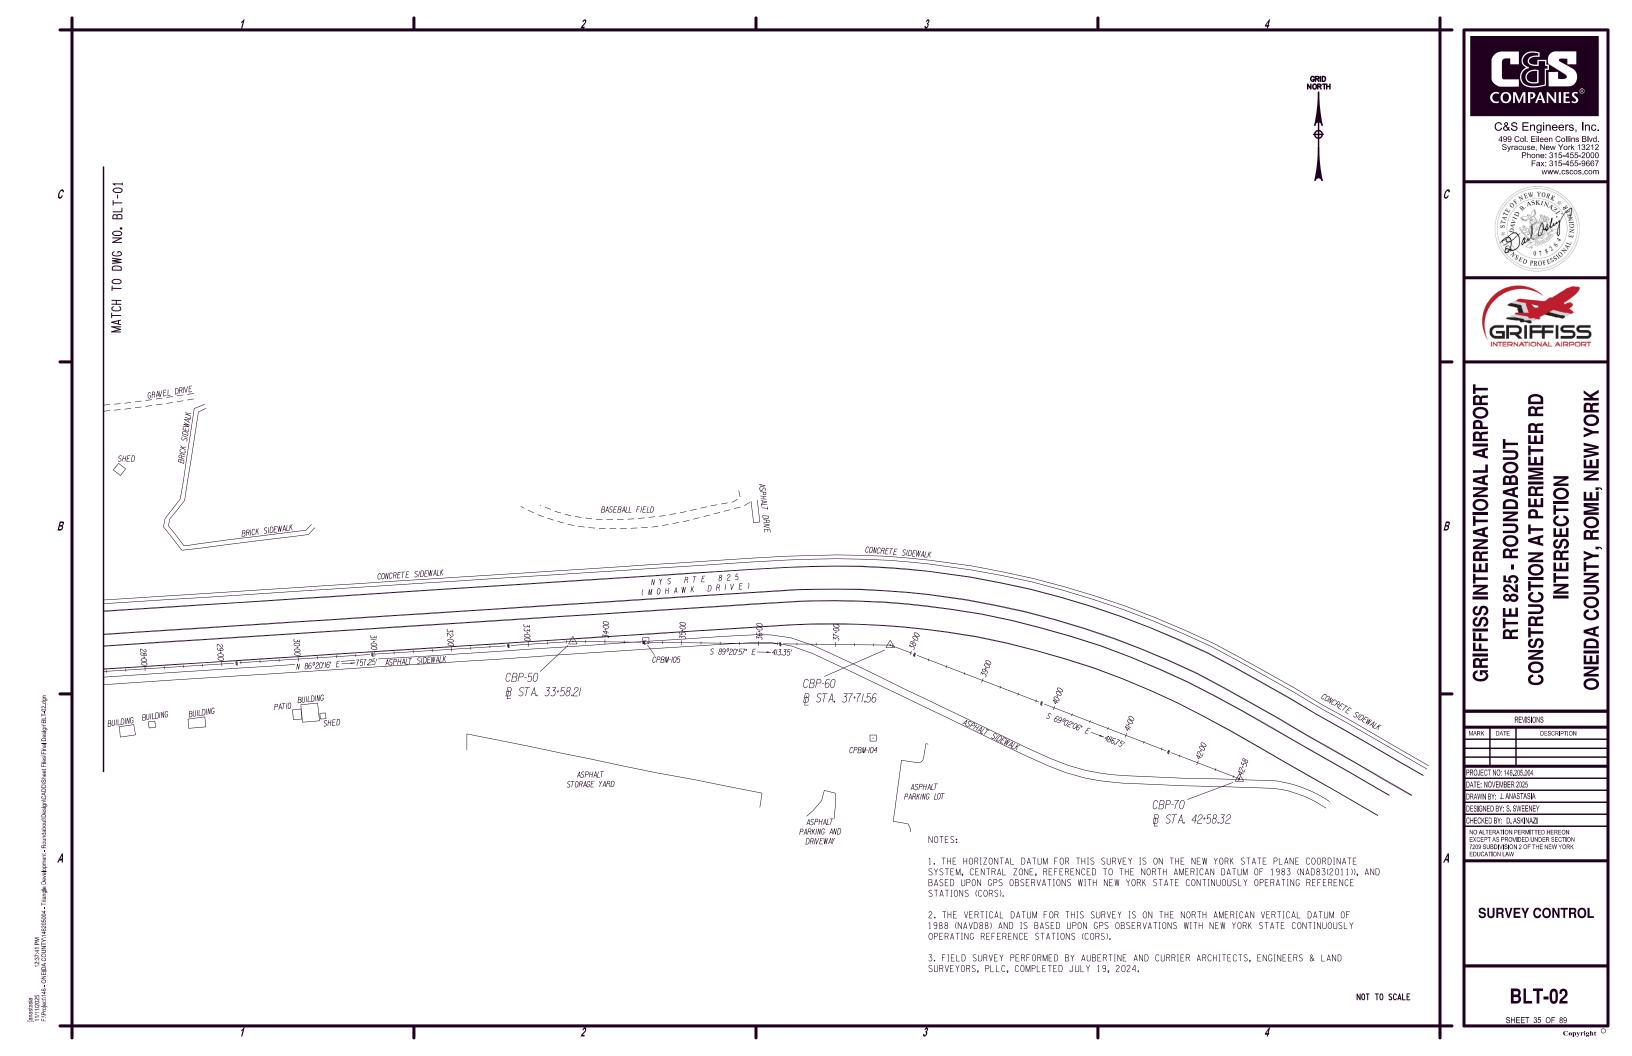


CBP-10 BSTA. 10+00.00 BRASS DISK MARKED "NEW YORK STATE DEPARTMENT OF TRANSPORTATION C183 RESET 2008" SET IN THE SE'LY WINGWALL OF THE BRIDGE ON NYS ROUTE 825 OVER THE MOHAWK RIVER.

NYSPCS CENTRAL ZONE NAD83/2011 COMBINED SCALE FACTOR: 1.0000275826 : 1,177,890,235 NAVD88 E: 1,126,819.305 ELEV: 471.96'

CHISELED X ON SE. FACE OF SATER LIGHT PQLE CHISELED X 825 ON GUIDERAII CHISELED X' ON NW. FACE OF LIGHT POLE

CBP-20 BSTA. 14+44.56 5/8" REBAR WITH "A&C" CAP SET IN THE GRASS, 1,133±' W'LY FROM THE & INT. OF NYS RTE. 825 AND PERIMETER RD., 14.9±' FROM THE SW'LY EDGE OF PAVEMENT OF NYS RTE. 825, 0.3±' SW'LY FROM THE SW'LY EDGE OF AN ASPHALT


NYSPCS CENTRAL ZONE NAD83/2011 COMBINED SCALE FACTOR: 1.0000275826 N: 1,177,670,777 NAVD88 E: 1,127,205.926 ELEV: 474.55'

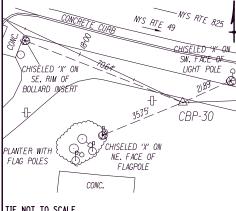

TIE NOT TO SCAL


CBP-30 BSTA. 18+47.45 5/8" REBAR WITH "A&C" CAP SET IN THE GRASS, 767±' W'LY FROM THE @ INT. OF NYS RTE. 825 AND PERIMETER RD., 20.8±' FROM THE S'LY EDGE OF PAVEMENT OF NYS RTE. 825, 1.5±' S'LY FROM THE S'LY EDGE OF AN ASPHALT WALK.

NYSPCS CENTRAL ZONE NAD83/2011 COMBINED SCALE FACTOR: 1.0000275826 N: 1.177,499,922 NAVD88 E: 1,127,570,791 ELEV: 478.78'

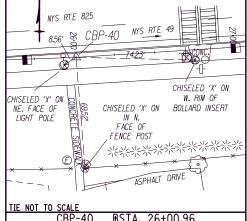

CBP-40 BSTA. 26+00.96 5/8" REBAR WITH "A&C" CAP SET IN THE GRASS, 43±' SW'L FROM THE C INT. OF NYS RTE. 825 AND PERIMETER RD., 3.3±' FROM THE S'LY EDGE OF PAVEMENT OF NYS RTE. 825, 7.2±' N'LY FROM THE N'LY EDGE OF AN ASPHALT WALK.

NYSPCS CENTRAL ZONE NAD83/2011 COMBINED SCALE FACTOR: 1.0000275826 N: 1,177,527,119 NAVD88 E: 1,128,323.805 ELEV: 479.43'

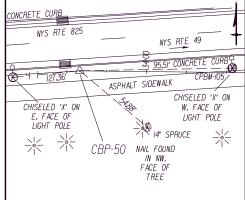

TIE NOT TO SCALE

CBP-50 BSTA. 33+58.21 5/8" REBAR WITH "A&C" CAP SET IN THE GRASS, 745±' E'LY FROM THE @ INT. OF NYS RTE. 825 AND PERIMETER RD., 3.7±' FROM THE S'LY EDGE OF PAVEMENT OF NYS RTE. 825, 6.3±' N'LY FROM THE N'LY EDGE OF AN ASPHALT WALK.

NYSPCS CENTRAL ZONE NAD83/2011 COMBINED SCALE FACTOR: 1.0000275826 N: 1,177,575,487 ELEV: 481.23' E: 1,129,079.511

**COMPANIES** C&S Engineers, Inc. 499 Col. Fileen Collins Blvd Fax: 315-455-9667





# **AIRPORT** 8

YORK

NEW

COUNTY, ROME,

**GRIFFISS INTERNATIONAL** 

# RTE 825 - ROUNDABOUT STRUCTION AT PERIMETER INTERSECTION S

ONEIDA REVISIONS OJECT NO: 146,205,004

ATE: NOVEMBER 2025 RAWN BY: J. ANASTASIA ESIGNED BY: S. SWEENEY

EDUCATION LAW

CHECKED BY: D, ASKINAZI NO ALTERATION PERMITTED HEREON XCEPT AS PROVIDED UNDER SECTION 209 SUBDIVISION 2 OF THE NEW YORK


SURVEY CONTROL

**BLT-03** 

CHISELED 'X' ON NYS RTE 825 CBP-60 NYS RTF <u>113.50'</u>) CHISELED 'X' ON W. FACE OF LIGHT POLE NAIL SET FACE OF

CBP-60 BSTA. 37+71.56 5/8" REBAR WITH "A&C" CAP SET IN THE GRASS, 1,158±' E'LY FROM THE © INT. OF NYS RTE. 825 AND PERIMETER RD. 24.0±' FROM THE S'LY EDGE OF PAVEMENT OF NYS RTE. 825, 43.2±′ NE′LY FROM THE NE′LY EDGE OF AN ASPHALT

NYSPCS CENTRAL ZONE NAD83/2011 COMBINED SCALE FACTOR: 1.0000275826 NAVD88 E: 1,129,492.837 ELEV: 476.65'

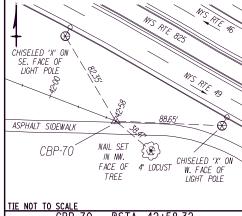



CBP-70 BSTA. 42+58.32 5/8" REBAR WITH "A&C" CAP SET IN THE GRASS, 1,622±' SE'LY FROM THE & INT. OF NYS RTE. 825 AND PERIMETER RD., 48.8+' FROM THE SWILY EDGE OF PAVEMENT OF MYS RTE 825, 1.0±' N'LY FROM THE N'LY EDGE OF AN ASPHALT WALK.


NYSPCS CENTRAL ZONE NAD83/2011 COMBINED SCALE FACTOR: 1.0000275826 N: 1,177,396.633 NAVD88 E: 1,129,947.368 ELEV: 474.25'


	BENCHMARK TABLE									
BM NO.	BASELINE STATION	OFFSET	SIDE	NORTHING	EASTING	ELEVATION	DESCRIPTION			
CPBM-101	16+71	45.24′	RT	1177534	1127392	474.426′	MAGNETIC NAIL SET IN CONCRETE UTILITY POLE BASE			
CPBM-102	26+80	98.52′	LT	1177630	1128397	481.694′	CHISELED "X" IN SOUTHWEST BONNET BOLT OF HYDRANT			
CPBM-103	27+15	658.63′	LT	1178192	1128396	479.476′	MAGNETIC SPIKE SET IN LIGHT POLE BASE			
CPBM-104	37+94	121.17′	RT	1177450	1129471	480,323′	CHISELED "X" IN NORTH BONNET BOLT OF HYDRANT			
CPBM-105	34+53	2.08′	LT	1177576	1129175	480.774′	MAGNETIC SPIKE SET IN LIGHT POLE BASE			


- 1. THE HORIZONTAL DATUM FOR THIS SURVEY IS ON THE NEW YORK STATE PLANE COORDINATE SYSTEM, CENTRAL ZONE, REFERENCED TO THE NORTH AMERICAN DATUM OF 1983 (NAD83(2011)), AND BASED UPON GPS OBSERVATIONS WITH NEW YORK STATE CONTINUOUSLY OPERATING REFERENCE STATIONS (CORS).
- 2. THE VERTICAL DATUM FOR THIS SURVEY IS ON THE NORTH AMERICAN VERTICAL DATUM OF 1988 (NAVD88) AND IS BASED UPON GPS OBSERVATIONS WITH NEW YORK STATE CONTINUOUSLY OPERATING REFERENCE STATIONS (CORS).
- 3. FIELD SURVEY PERFORMED BY AUBERTINE AND CURRIER ARCHITECTS, ENGINEERS & LAND SURVEYORS, PLLC, COMPLETED JULY 19, 2024.

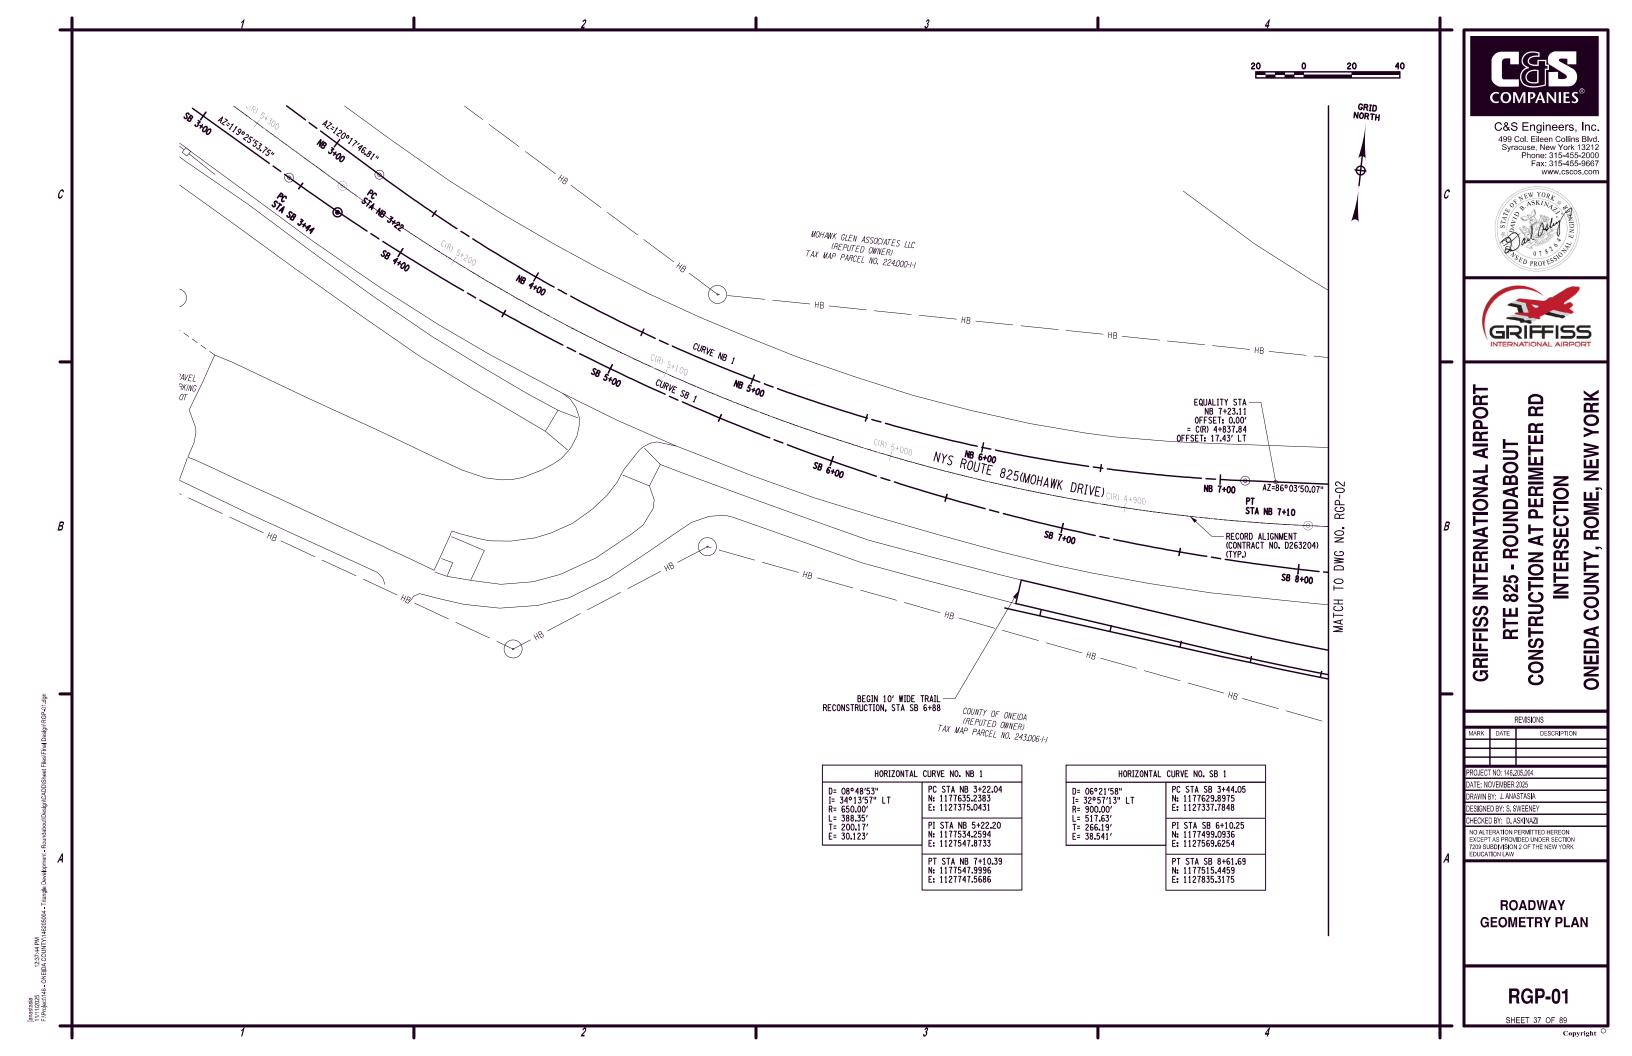

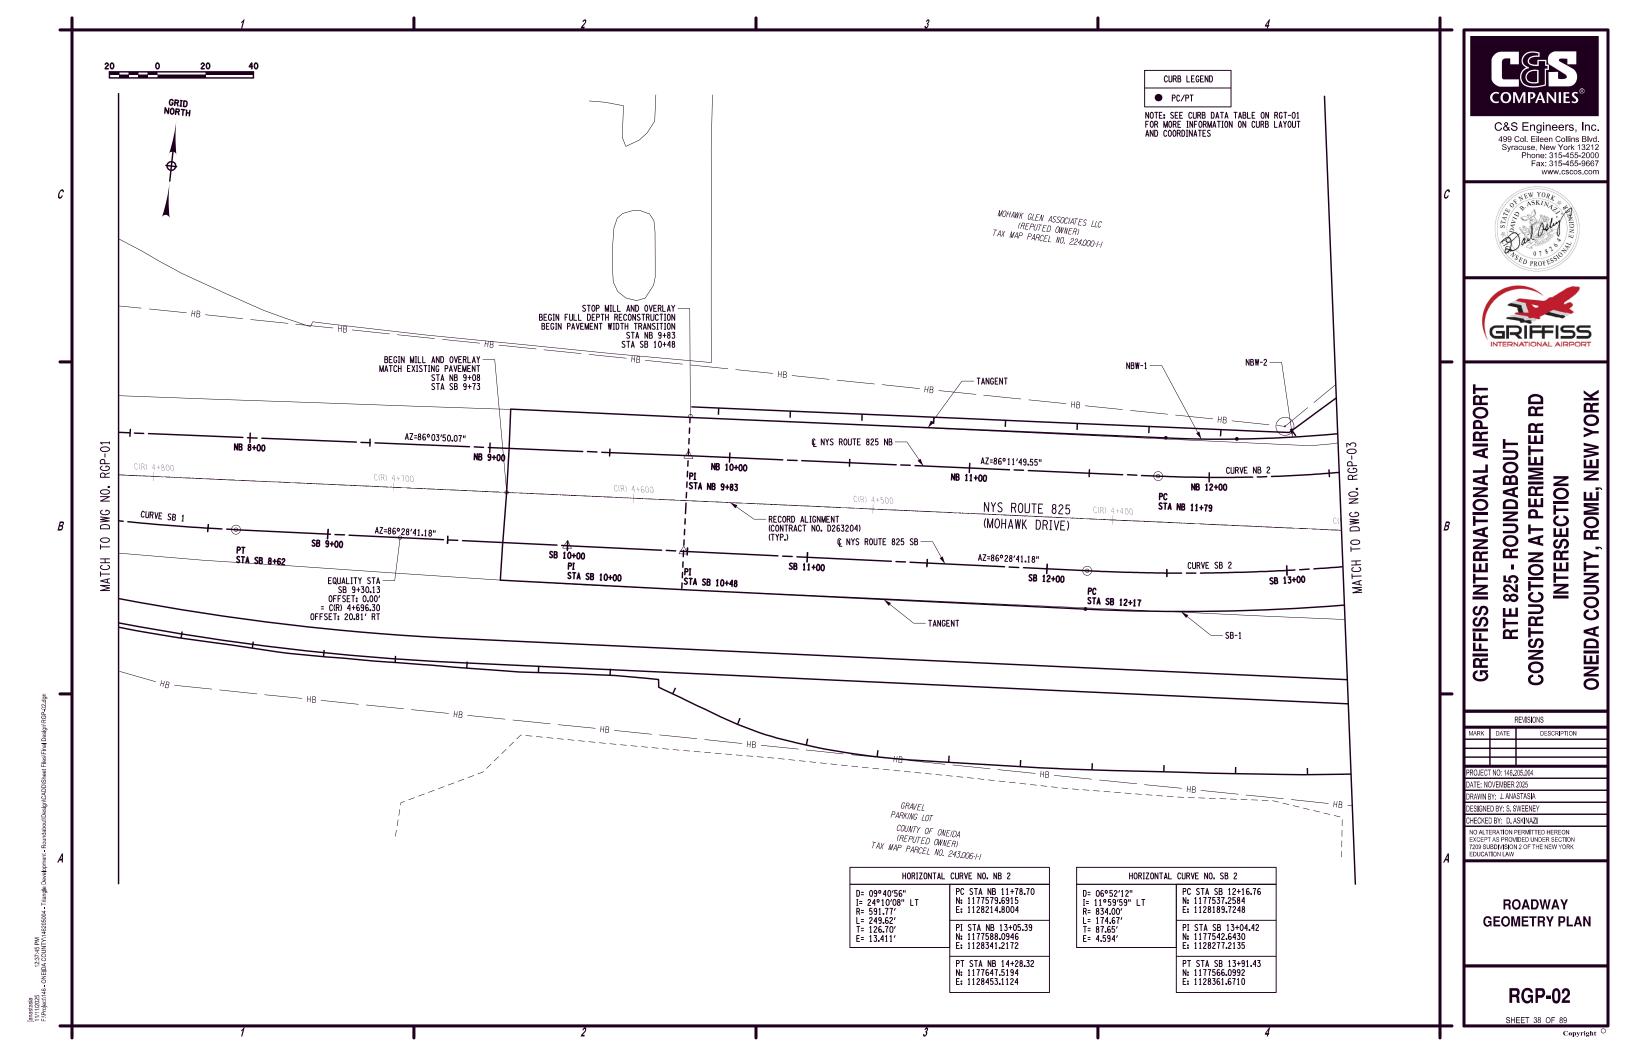

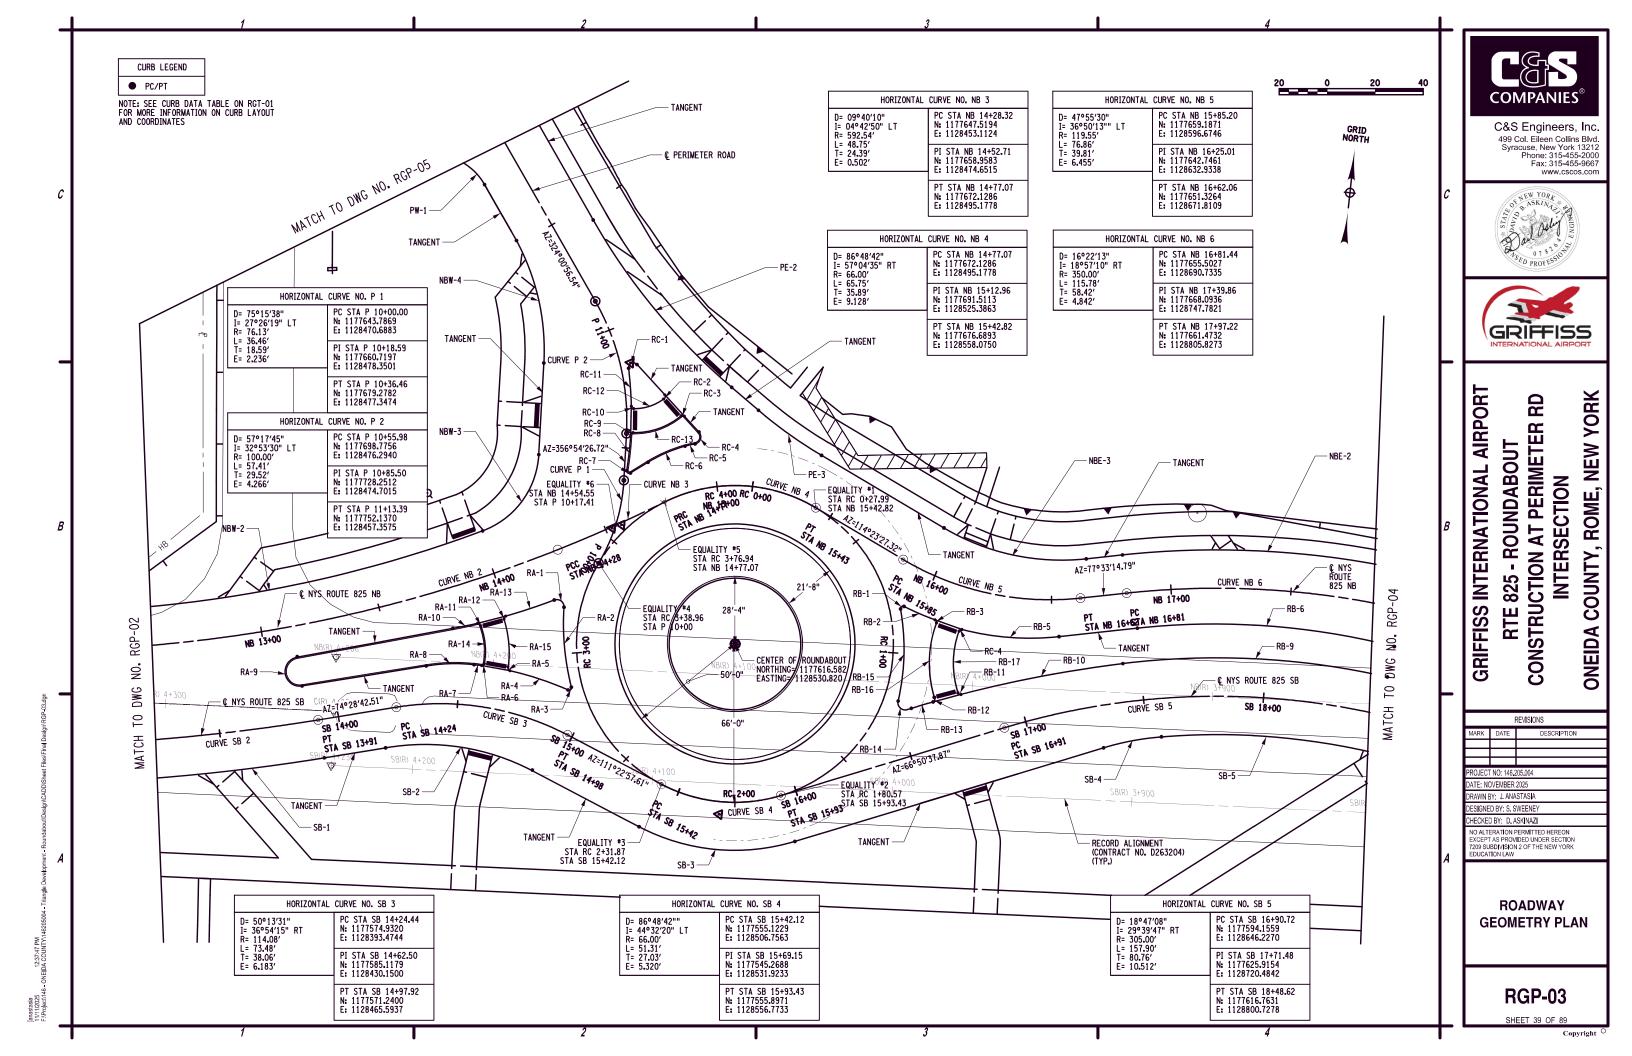

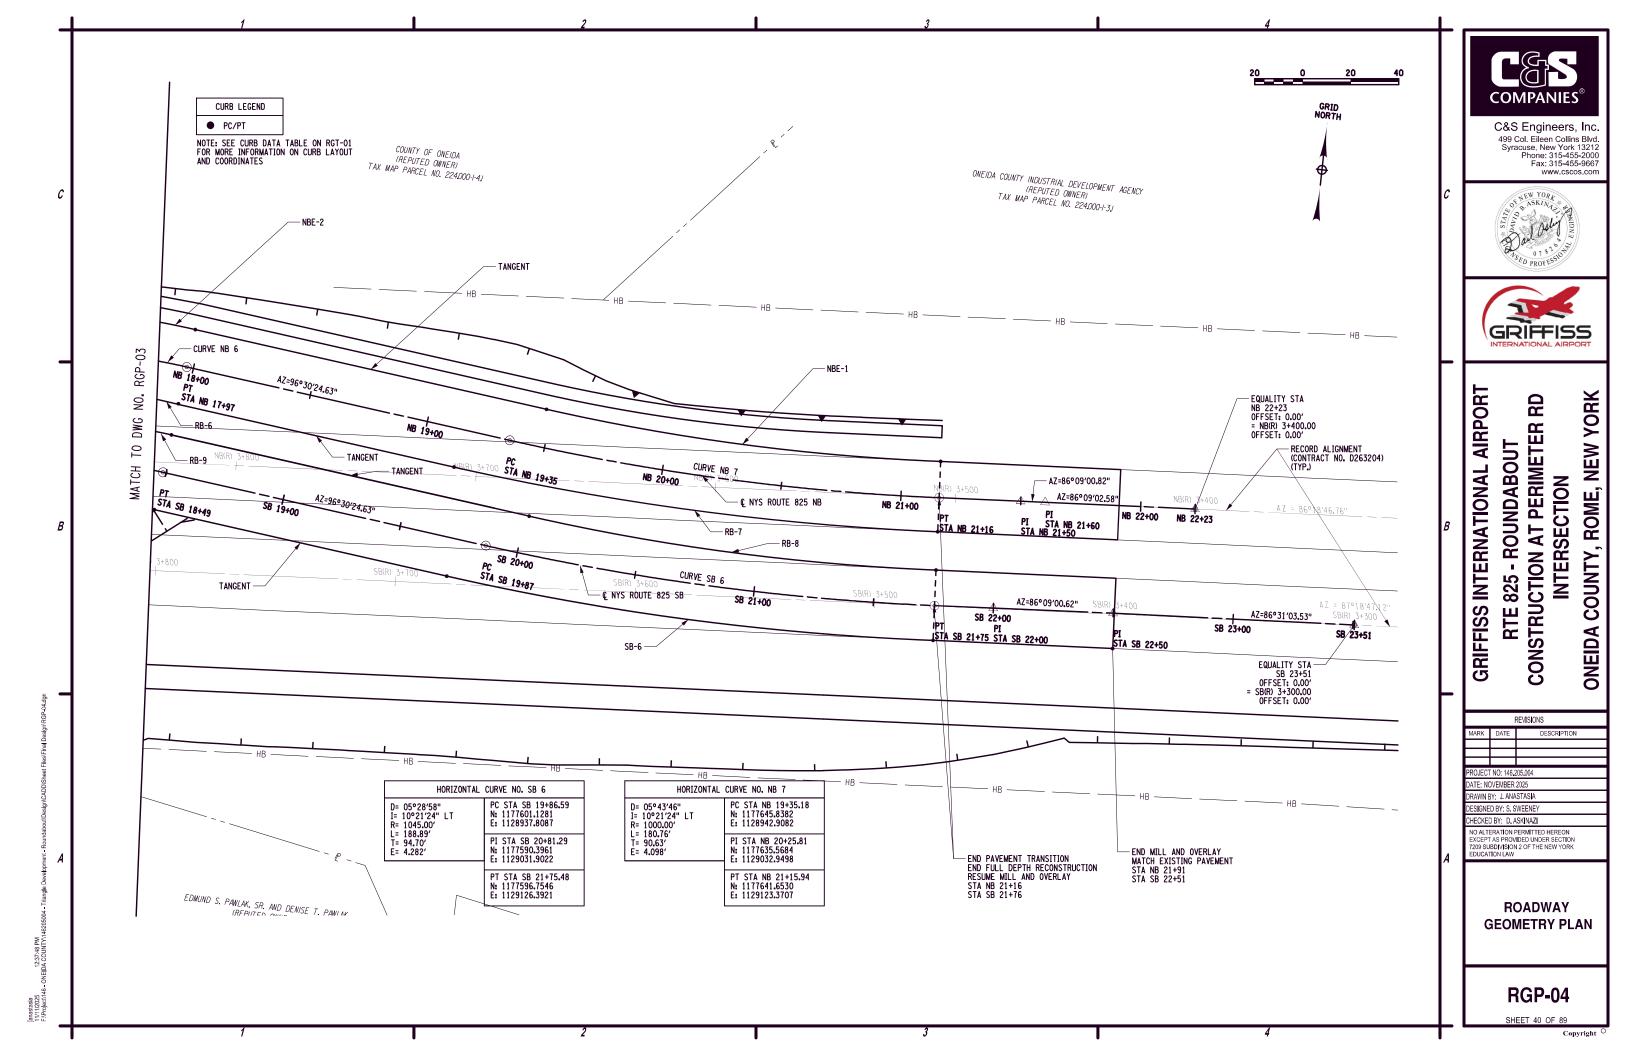

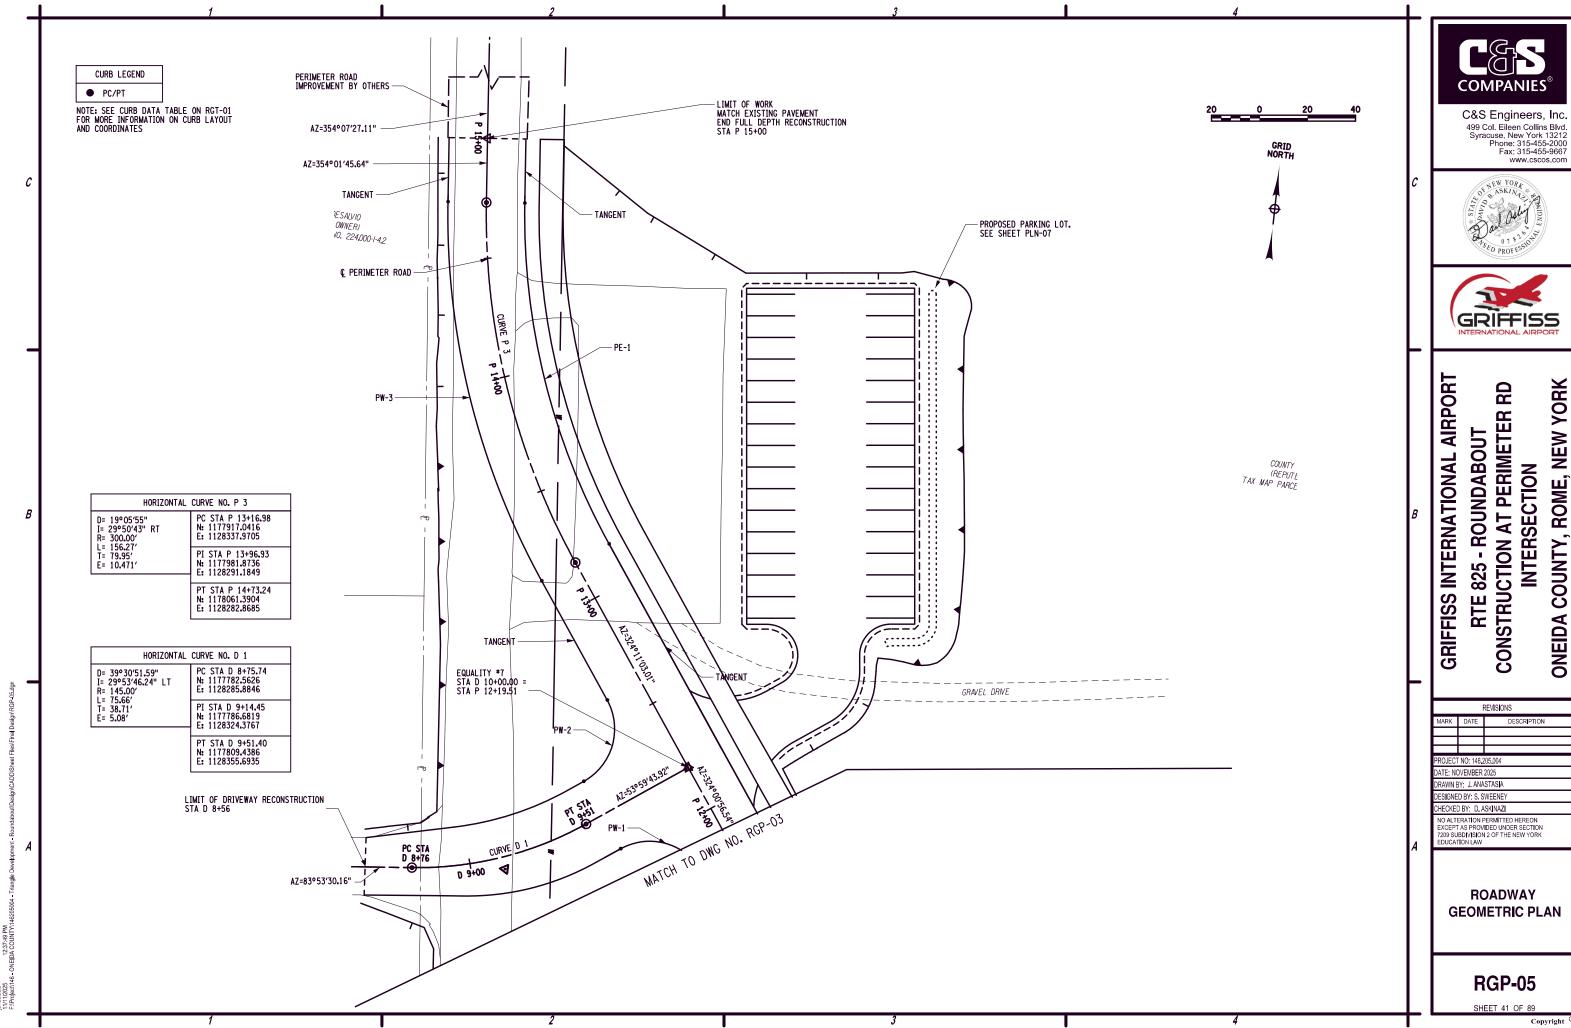

			RB SPLIT	TER ISLAND							
	RADIUS (FT)		PC		PT						
	RADIUS (F1)	Northing	Easting	Elevation	Northing	Easting	Elevation				
RB-1	1.00	1177638.6207	1128597.7987	480.21	1177639.8392	1128599.1026	480.08				
RB-2	136.55	1177639.8392	1128599.1026	480.08	1177635.6750	1128612.6043	479.93				
RB-3	1.00	1177635.6750	1128612.6043	479.93	1177634.4669	1128613.3305	479.94				
RB-4	1.00	1177632.9116	1128624.1761	479.71	1177632.1625	1128623.0618	479.73				
RB-5	112.80	1177632.9116	1128624.1761	479.71	1177634.3995	1128664.7154	479.32				
RB-6	301.55	1177641.4687	1128696.7457	479.45	1177645.5762	1128804.0141	481.11				
RB-7	1126.72	1177632.2292	1128921.0353	481.77	1177627.5108	1129124.3224	480.95				
RB-8	936.87	1177611.5433	1129125.3969	480.37	1177615.3352	1128954.4372	481.61				
RB-9	321.00	1177632.6600	1128802.5410	481.02	1177626.1294	1128692.3661	479.06				
RB-10	523.90	1177626.1294	1128692.3661	479.06	1177605.9901	1128626.6981	479.53				
RB-11	1.00	1177605.9901	1128626.6981	479.53	1177606.5105	1128625.4327	479.54				
RB-12	1.00	1177601.6028	1128615.5399	479.88	1177602.9321	1128616.0786	479.90				
RB-13	523.90	1177601.6028	1128615.5399	479.88	1177597.9553	1128606.7937	480.10				
RB-14	3.00	1177597.2527	1128605.1509	480.15	1177600.3603	1128600.9916	480.17				
RB-15	96.65	1177600.3603	1128600.9916	480.17	1177638.6207	1128597.7987	480.21				
RB-16	49.17	1177634.4669	1128613.3305	479.94	1177602.9321	1128616.0786	479.90				
RB-17	39.17	1177632.163	1128623.062	479.73	1177606.511	1128625.433	479.54				

			RC SPLIT	TER ISLAND								
	DADILIO (ET)		PC		PT							
	RADIUS (FT)	Northing	Easting	Elevation	Northing	Easting	Elevation					
RC-1	2.00	1177725.898	1128474.209	479.24	1177727.829	1128477.508	479.09					
RC-2	1.00	1177716.556	1128490.412	479.63	1177715.086	1128490.452	479.69					
RC-3	1.00	1177708.645	1128499.468	480.04	1177708.586	1128498.091	480.00					
RC-4	3.00	1177702.735	1128506.233	480.30	1177697.616	1128505.164	480.40					
RC-5	85.00	1177697.616	1128505.164	480.40	1177696.229	1128501.137	480.45					
RC-6	60.61	1177696.229	1128501.137	480.45	1177687.882	1128486.527	480.63					
RC-7	1.00	1177682.632	1128479.738	480.70	1177683.47	1128478.127	480.54					
RC-8	154.56	1177683.47	1128478.127	480.54	1177698.39	1128478.096	480.11					
RC-9	1.00	1177698.39	1128478.096	480.11	1177699.436	1128479.004	480.13					
RC-10	1.00	1177710.266	1128477.037	479.75	1177709.397	1128478.122	479.79					
RC-11	154.56	1177710.266	1128477.037	479.75	1177725.898	1128474.209	479.24					
RC-12	20.39	1177709.397	1128478.122	479.79	1177715.086	1128490.452	479.69					
RC-13	30.39	1177699.436	1128479.004	480.13	1177708.586	1128498.091	480.04					

			SB CU	IRB LINE	25							
	DADUIG (ET)		PC			PT						
	RADIUS (FT)	Northing Easting		Elevation	Northing	Easting	Elevation					
SB-1	850.00	1177521.2886	1128190.7077	477.96	1177550.6828	1128365.9526	479.63					
SB-2	96.00	1177557.6033	1128390.8707	479.92	1177554.8158	1128452.6853	480.29					
SB-3	86.00	1177536.4996	1128499.4644	480.46	1177537.5083	1128564.6381	480.61					
SB-4	114.57	1177590.3722	1128688.2400	479.47	1177597.5499	1128711.7037	479.49					
SB-5	289.00	1177597.5499	1128711.7037	479.49	1177600.8661	1128798.9147	480.98					
SB-6	1113.58	1177586.7118	1128923.0138	481.75	1177582.2848	1129127.3657	480.38					

			NBW C	URB LINE	36							
	DADILIC (ET)		PC			PT						
	RADIUS (FT)	Northing	Easting	Elevation	Northing	Easting	Elevation					
NBW-1	561.31	1177595.8205	1128216.2097	478.08	1177598.6306	1128245.6846	478.28					
NBW-2	538.71	1177598.6306	1128245.6846	478.28	1177651.9099	1128421.1647	480.03					
NBW-3	36.00	1177651.9099	1128421.1647	480.03	1177686.0164	1128440.9427	479.61					
NBW-4	96.00	1177724.2023	1128438.8795	478.26	1177773.7006	1128421.9268	477.13					

			NBE C	URB LINE	20							
	RADIUS (FT)		PC		PT							
	KADIOS (I I)	Northing	Easting	Elevation	Northing	Easting	Elevation					
NBE-1	904.82	1177656.7329	1129122.3559	480.93	1177660.3616	1128956.7641	481.64					
NBE-2	366.00	1177677.3701	1128807.6404	481.11	1177671.1267	1128687.2852	479.41					
NBE-3	96.00	1177667.8463	1128672.4215	479.33	1177674.1583	1128612.0876	479.58					

			PE CU	IRB LINE			
	RADIUS (FT)		PC			PT	
	KADIOS (F1)	Northing	Easting	Elevation	Northing	Easting	Elevation
PE-1	284.00	1178063.0551	1128298.7817	478.74	1177926.4043	1128350.9453	476.91
PE-2	262.86	1177785.6866	1128452.7697	477.31	1177722.6943	1128517.7691	479.64
PE-3	189.08	1177714.4472	1128529.9100	480.03	1177698.6509	1128558.0712	480.09

		s	PW C	JRB LINE	20		
	RADIUS (FT)		PC			PT	
	KADIOS (I I)	Northing	Easting	Elevation	Northing	Easting	Elevation
PW-1	25.00	1177795.4168	1128406.1583	476.67	1177800.9520	1128371.2325	475.78
PW-2	25.00	1177861.7455	1128358.1439	476.28	1177826.9269	1128352.5422	475.78
PW-3	316.00	1177907.6784	1128324.9965	476.91	1178059.7265	1128266.9553	478.74



C&S Engineers, Inc. 499 Col. Eileen Collins Blvd. Syracuse, New York 13212 Phone: 315-455-2000 Fax: 315-455-9667





8

# GRIFFISS INTERNATIONAL AIRPORT

### RTE 825 - ROUNDABOUT CONSTRUCTION AT PERIMETER INTERSECTION


ONEIDA COUNTY, ROME, NEW YORK

REVISIONS											
MARK	MARK DATE DESCRIPTION										
PROJEC1	NO: 146.2	205,004									
DATE: NO	OVEMBER	2025									
DRAWN BY; J. ANASTASIA											
DESIGNE	D BY: S. S	SWEENEY									
CHECKE	י חי∨ם ר	I SKINAZI									

NO ALTERATION PERMITTED HEREON EXCEPT AS PROVIDED UNDER SECTION 7209 SUBDIVISION 2 OF THE NEW YORK EDUCATION LAW

**ROADWAY GEOMETRY TABLE** 


RGT-01

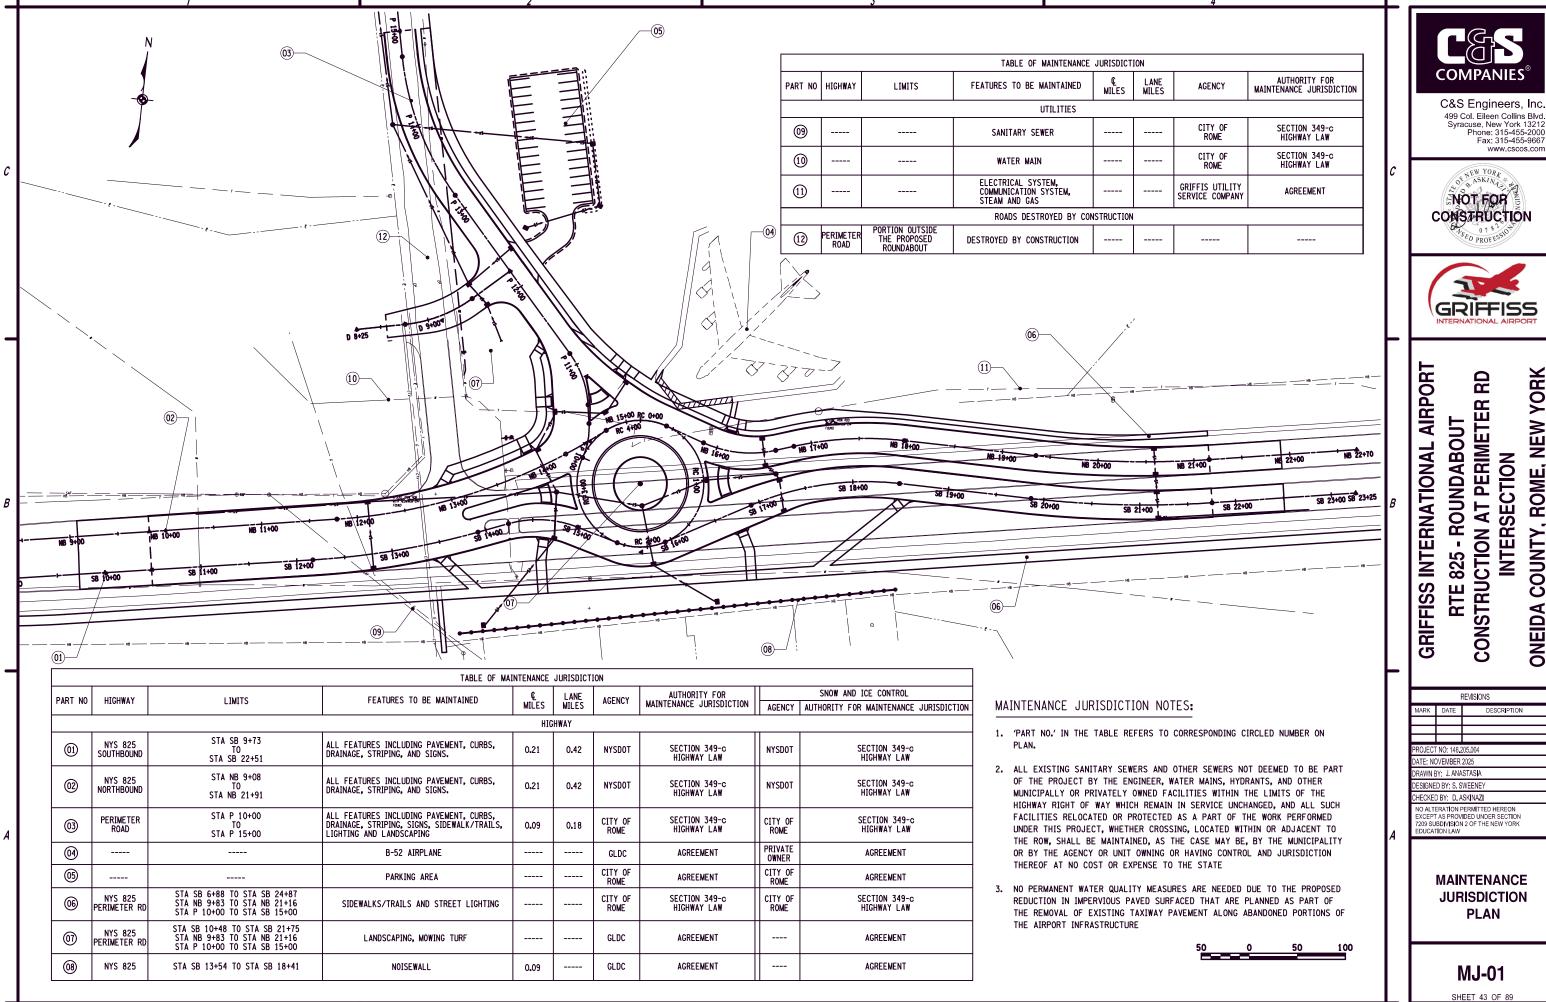

YORK

COUNTY, ROME, NEW

ONEIDA

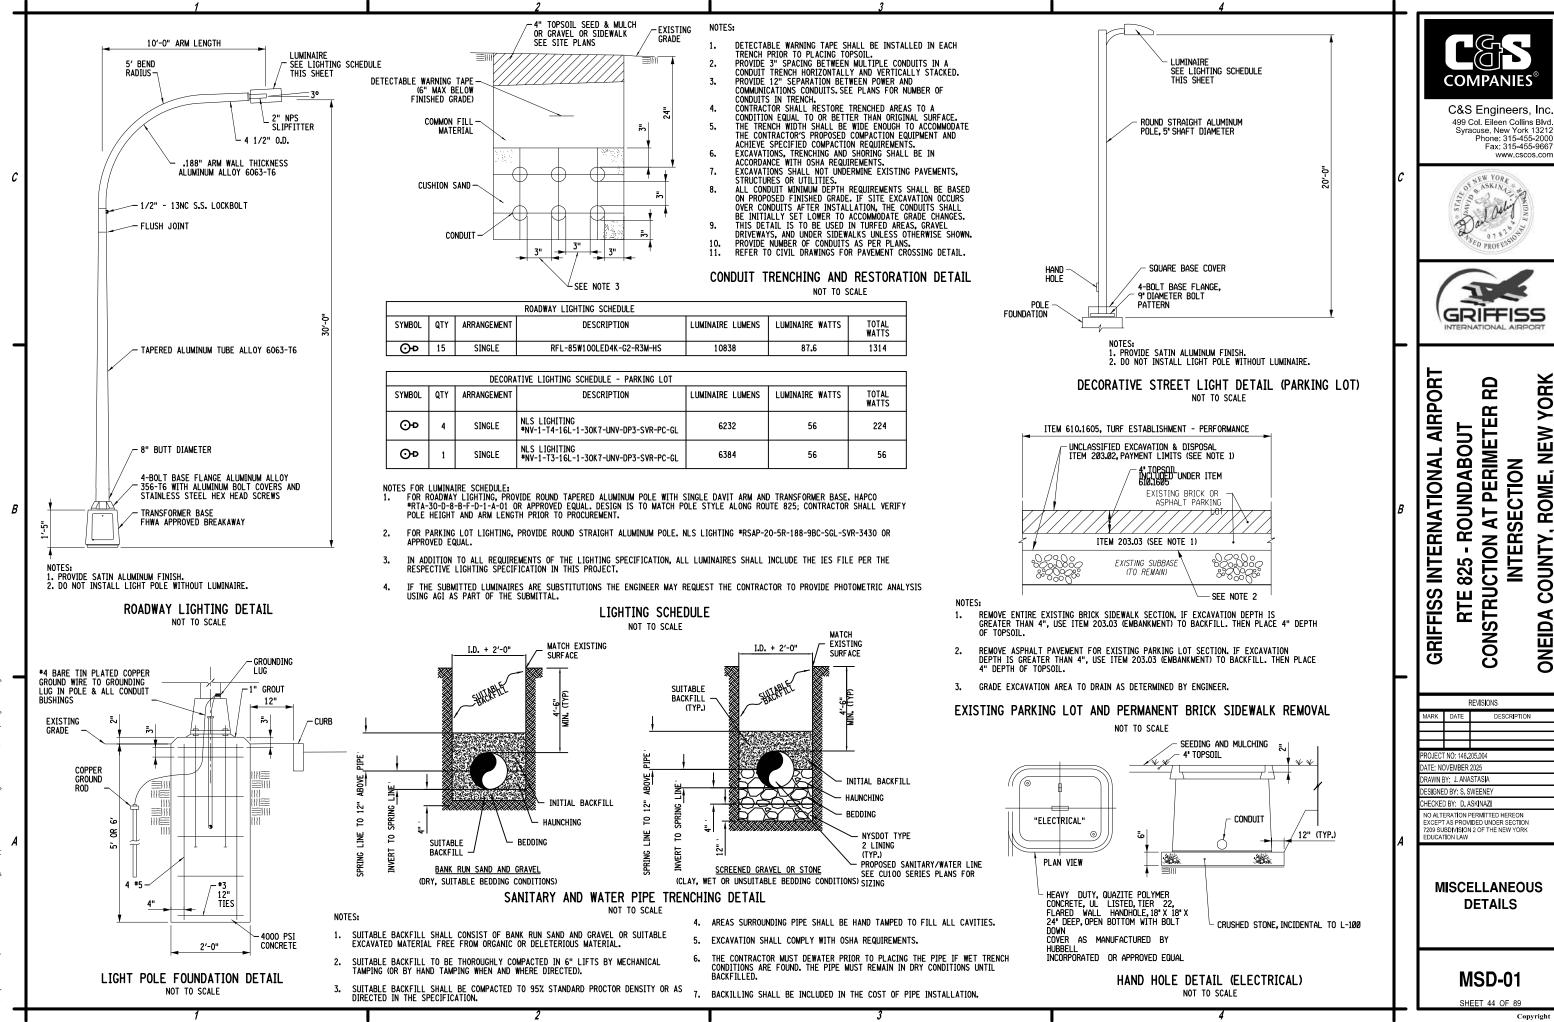

YORK

ME

ROME,

COUNTY,


ONEIDA

### PIPE CASING DETAIL FOR 18 INCH SANITARY FORCEMAIN

NOT TO SCALE


### NOTES:

- 1. THE CASING PIPE SHOULD BE CLEANED AND FREE OF ALL FREE-
- 2. ALL WELD BEADS SHOULD BE GROUND TO 1/4" OR LESS AND HAVE A MINIMUM RADIUS OF CURVATURE OF 2".
- 3. ONE SPACER SHALL BE PLACED NOT MORE THAN ONE FOOT FROM EACH END OF THE CASING AND PIPE JOINT. SUBSEQUENT SPACERS SHALL BE PLACED AT A MAXIMUM OF 6' INTERVALS
- 4. ONE SPACER SHALL BE PLACED ON THE SPIGOT END OF EACH SEGMENT (IF PRESENT) AT THE LINE MARKING THE LIMIT OF INSERTION INTO THE BELL.
- 5. CASING END SEALS AND SPACERS SHALL BE PAID FOR UNDER THE BID PRICE FOR ITEM 660.21300008.

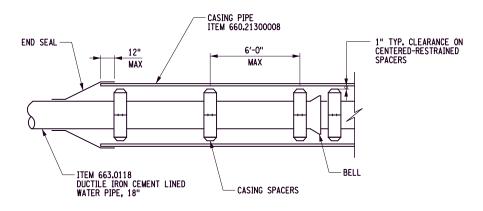

### PIPE CASING DETAIL FOR 18 INCH DUCTILE IRON WATER MAIN

NOT TO SCALE

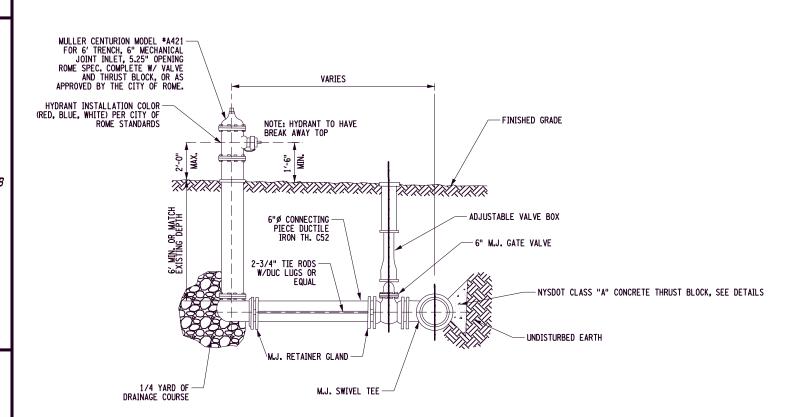


FIRE HYDRANT ASSEMBLY DETAIL

NOT TO SCALE

ADD1-PAGE 56 OF ADD1-PAGE 63

**COMPANIES** 

C&S Engineers, Inc. 499 Col. Eileen Collins Blvd. Syracuse, New York 13212 Phone: 315-455-2000 Fax: 315-455-9667 www.cscos.con

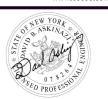



# GRIFFISS INTERNATIONAL AIRPORT 8

YORK RTE 825 - ROUNDABOUT CONSTRUCTION AT PERIMETER COUNTY, ROME, NEW INTERSECTION ONEIDA

REVISIONS ROJECT NO: 146,205,004

ATE: NOVEMBER 2025 RAWN BY: J. ANASTASIA DESIGNED BY: S. SWEENEY CHECKED BY: D, ASKINAZI

NO ALTERATION PERMITTED HEREON EXCEPT AS PROVIDED UNDER SECTION 7209 SUBDIVISION 2 OF THE NEW YORK EDUCATION LAW

**MISCELLANEOUS DETAILS** 

**MSD-02-ADD-1** 

NOTE: NYSDOT STANDARD SHEETS 663-01 THROUGH 663-07 APPLY TO THE WATER MAIN INSTALLATION

C&S Engineers, Inc. 499 Col. Eileen Collins Blvd. Fax: 315-455-9667 www.cscos.con





8

COUNTY, ROME, NEW YORK

ONEIDA

GRIFFISS INTERNATIONAL AIRPORT

RTE 825 - ROUNDABOUT CONSTRUCTION AT PERIMETER INTERSECTION

REVISIONS											
//ARK	DATE	DESCRIPTION									
	<u> </u>										
ROJECT NO: 146,205,004											
ATF: NO	OVEMBER	2025									

AWN BY: J. ANASTASIA ESIGNED BY: S. SWEENEY

NO ALTERATION PERMITTED HEREON EXCEPT AS PROVIDED UNDER SECTION 7209 SUBDIVISION 2 OF THE NEW YORK EDUCATION LAW

> **MISCELLANEOUS TABLE**

> > **MST-01**

1. SEE DWG. MST-04 FOR TABLES OF DRAINAGE STRUCTURE AND DRAINAGE PIPE REMOVAL.

							D	RAIN	AGE	TABL	LE.																		
	LO	CATION							-SELECT GRANULAR FILL (CY)	.01 - TRENCH AND CULVERT EXCAVATION (CY)	-SHIELDS AND SHORING (SF)	603.171316 - GALVANIZED STEEL END SECTIONS-PIPE (2-23" X 1/2"CORRUGATION S) 21 INCH DIAMETER, 16 GAUGE (EACH)	603.9818 - SMOOTH INTERIOR CORRUGATED POLYETHYLENE CULVER' AND STORMDRAIN 18 INCH DIAMETER (LF)	503.9824 - SMOOTH INTERIOR CORRUGATED POLYETHYLENE CULVERY AND STORMDRAIN 24 INCH DIAMETER (LF)	604.07260011 - CONNECTION TO EXISTING DRAINAGE FACILITIES (EA)	604.300211 - rectangular drainage structure type b for#11 welded frame (LF)	72. RECTANGULAR CAST F2 FRAME (LF)	604.300671 - RECTANGULAR DRAINAGE STRUCTURE TYPE F FOR CAST IRON FI FRAME (LF)	604.300672 - RECTANGULAR DRAINAGE STRUCTURE TYPE F FOR CAST IRON F2 FRAME (LF)	604.300771 - RECTANGULAR DRAINAGE STRUCTURE TYPE G FOR CAST F1 FRAME (LF)	604.300772 - rectangular drainage structure type q for cast f2 frame (LF)	604.301072 - RECTANGULAR DRAINAGE STRUCTURE TYPE J FOR CAST IRON F2 FRAME (LF)	48 - ROUND PRECAST CONCRETE MANHOLE TYPE 48 (LF)	604.4072 - ROUND PRECAST CONCRETE MANHOLE TYPE 72 (LF)	01 - CAST FRAME F1, MOUNTABLE CURB BOX CM1 & INE GRATE G1 (EACH)	655.0702 - CAS I FRAME F2, MOUNTABLE CURB BOX CM2 & RETICULINE GRATE G2 (EACH)	- CAST FRAME GRATE G2 (EAC	11 - WELDED FRAME AND RETICULINE GRATE 11 (EACH)	655.1202 - manhole frame and cover (each)
DS NO	STATION	FACE OF CURBS (FT	SIDE	STRUCTURE TYPE (SEE NOTE 1)	DESCRIPTION	TOP OF GRATE ELEV. AT FACE OF CURB (FT)		SLOPE %	203.07	206.0201	552.17	03.17 8-2/3" X 6 GAUG	603.9818 AND STORME	603.9824 AND STORME	04.07	04.30	04.30	04.30	304.30	04.30	04.30	04.30	604.4043	04.40	655.0701 RETICULINE O	55.07 ETICUL	655.0705 RETICULINE	655.1111	55.12
3-14	P 10+71.19	41.58	RT	Q	INSTALL TYPE Q-DI WITH TYPE F2 FRAME, CU2 CURB BOX, AND TYPÉ G2 RETICULINE GRATE. INSTALL 34 LF OF 18° SICPP TO DS 3-4.	479.63	475.17 (SW)	0.700/				₩ 8.2	34	9 4	9 0	9 -	9 -	9 -	9 -	9 -	5.88	9 -	9	9	00 №	W 22		9	9
0.45	DO 0-00 00	40.00	-	1541 L 40		404.50	4/3.1/ (SW)	0.1970	10.12	20.86	202		34								5.65						1		
3-15	RC 2+02.06	42.93	LT	MH 48	INSTALL TYPE 48 MANHOLE WITH MANHOLE FRAME AND COVER. INSTALL 112 LF OF 24" SICPP TO DS 3-7.	481.59	473,47 (NE)																						
							473.97 (SE) 473.47 (NW)	0.29%	136.41	157.04	2480			112									9.54						1
3-16	RC 1+96.45	18.81	RT	G	INSTALL TYPE G-DI WITH TYPE F1 FRAME, CM2 CURB BOX, AND	480.23																-							
0 10	110 1-00.10	10.01	IXI		TYPE G2 RETICULINE GRATE. INSTALL 57 LF OF 18" SICPP TO DS 3-15.	400.20	474.42 (S) 474.42 (N)	0.78%	67 99	78 79	966		57							7.23						1			
2 17	SB 16+18.80	78.46	RT	В	INICTALL TYPE P WITH #44 WELDED EDAME AND DETICULINE	477.99	47.4.12 (4)	0.70%	07.00	70.10	- 550		0,							7.25									
3-17	SB 10+10.00	70.40	KI	В	INSTALL TYPE B WITH #11 WELDED FRAME AND RETICULINE GRATE. INSTALL 74 LF OF 18" SICPP TO DS 3-16.	477.99	474.99 (NW)	0.77%	48.63	56.21			74			4.42												1	
3-18	RC 1+00.02	3.26	RT	Q	INSTALL TYPE Q-DI WITH TYPE F2 FRAME, CM2 CURB BOX, AND TYPE G2 RETICULINE GRATE. INSTALL 69 LF OF 18" SICPP TO DS 3-15.	480.17	473.67 (E)	0.000/	70.00	07.05	1208										7.00								
							473.67 (SW)	0.29%	70.39	67.00	1290		69								7.92						1	- 2	- 5
3-19	NB 16+50	14.70	LT	Q	INSTALL TYPE Q-DI WITH TYPE F2 FRAME, CU2 CURB BOX, AND INSTALL 25 LF OF 18" SICPP TO DS 3-20.	479.34	474.88 (SE)	1,11%	26.03	30.60	444		25								5.88						1		
3-20	NB 16+50	13.81	RT	F	INSTALL TYPE F-DI WITH TYPE F1 FRAME, CM1 CURB BOX, AND	479.38																							
					TYPE G1 RETICULINE GRATE. INSTALL 12 LF OF 18" SICPP TO DS 3-21.		474.57 (NE) 474.57 (SE)	1.67%	22.94	28.30	288		12					6.23							1			- 4	
3-21	NB 16+57,85	24.20	RT	MH 48	INSTALL TYPE 48 MANHOLE WITH MANHOLE FRAME AND	479.28								-	-														
0 X					COVER. INSTALL 69 LF OF 24" SICPP TO DS 3-18.		474.37 (NW) 474.37 (SE)															-							- 12
e 6							473.87 (W)	0.29%	63.40	75.84	1053			69									6.33						1
3-22	SB 17+26.51	14.93	LT	Q	INSTALL TYPE Q-DI WITH TYPE F2 FRAME, CM2 CURB BOX, AND TYPE G2 RETICULINE GRATE. INSTALL 5 LF OF 18° SICPP TO DS 3-21.	478.96	474.37 (NW)																						
							474.37 (S)	0.30%	15.65	18.82	204		5								6.01					1			- 17
3-23	SB 17+21.83	17.27	RT	Q	INSTALL TYPE Q-DI WITH TYPE F2 FRAME, CU2 CURB BOX, AND TYPE G2 RETICULINE GRATE. INSTALL 29 LF OF 18" SICPP TO DS 3-22.	478.92	474.46 (N)	0.30%	31.64	36.51	492		29								5.88						1		
3-24	SB 17+52.19	16.29	LT	REMOVE	REMOVE EXISTING PIPE AND STRUCTURE - SEE DRAINAGE REMOVAL TABLES	480.78				g																			
3-25	SB 17+48.72	10.67	RT	REMOVE	REMOVE EXISTING PIPE AND STRUCTURE - SEE DRAINAGE REMOVAL TABLES	480.73																							
3-26	SB 17+45.58	28.41	RT	REMOVE	REMOVE EXISTING PIPE AND STRUCTURE - SEE DRAINAGE REMOVAL TABLES	481.02																							
3-27	SB 17+40.22	55.23	RT	REMOVE	REMOVE EXISTING PIPE AND STRUCTURE - SEE DRAINAGE REMOVAL TABLES	481.07																							
3-29	P 11+66.76	50	LT	END SECTION	INSTALL END SECTION 21 INCH DIAMETER, 16 GAUGE INSTALL 40 LF OF 18" SICPP TO DS 6-1.	473.30	473.30 (N)	4.80%	13.02	16.00		1	40																
4-1	NB 20+58.55	13.87	LT	Q	INSTALL TYPE Q-DI WITH TYPE F2 FRAME, CU2 CURB BOX, AND TYPE G2 RETICULINE GRATE. INSTALL 24 LF OF 18* SICPP TO DS 4-3.	481.20	476.74 (S)	0.37%	25.07	29.56	432		24								5.88						1		
4-2	NB 20+58.80	12.57	LT	REMOVE	REMOVE EXISTING PIPE AND STRUCTURE - SEE DRAINAGE REMOVAL TABLES	481.26				S																			
							SHEET SU	JBTOTAL	548	640	8207	1	369	181	0	5	0	7	0	8	38	0	16	0	1	2	5	1	2



C&S Engineers, Inc. 499 Col. Eileen Collins Blvd. Syracuse, New York 13212 Phone: 315-455-9667 Fax: 315-455-9667 www.cscos.com





GRIFFISS INTERNATIONAL AIRPORT RTE 825 - ROUNDABOUT CONSTRUCTION AT PERIMETER RD INTERSECTION

ONEIDA COUNTY, ROME, NEW YORK

	- 1	REVISIONS
MARK	DATE	DESCRIPTION

PROJECT NO: 146,205,004 DATE: NOVEMBER 2025 DRAWN BY; J. ANASTAS**I**A DESIGNED BY: S. SWEENEY CHECKED BY: D, ASKINAZI

NO ALTERATION PERMITTED HEREON EXCEPT AS PROVIDED UNDER SECTION 7209 SUBDIVISION 2 OF THE NEW YORK EDUCATION LAW

**MISCELLANEOUS TABLE** 

**MST-02** 

SHEET 46 OF 89

1. SEE DWG. MST-04 FOR TABLES OF DRAINAGE STRUCTURE AND DRAINAGE PIPE REMOVAL.

ITEM 607.31020010 - STEEL CHAIN-LINK FENCE WITH TOP TENSION WIRE, 8 FEET HIGH	
ITEM 607.08080010, WOOD FENCE - 8 FEET - 0 INCHES HEIGHT	
ITEM 607.91080002, EXTRUDED POLY VINYL CHLORIDE (PVC) PRIVACY FENCE, 8 FEET HIGH	

ITEM 607.91080002, EXTRUDED POLY VINYL CHLORIDE (PVC) PRIVACY FENCE, 8 FEET HIGH							
LOCATION	607.31020010 (LF)	607.0808001 (LF)	607.91080002 (LF				
EAST PROPERTY LINE OF HOUSE #121 TOMPKINS AVE	6						
PROPERTY LINE BETWEEN #111 AND #121 TOMPKINS AVE		6	ĺ.				
WEST PROPERTY LINE OF HOUSE #109 TOMPKINS AVE		6					
EAST PROPERTY LINE OF HOUSE #109 TOMPKINS AVE			6				
TOTAL	6	12					

06.03 - CONDUIT	EXCAVATION AND B	BACKFILL INCLUDING S	URFACE RESTORATION	(LF)
PAGE NUMBER	BEGINNING OF LIGHTING/PULL BOX RUN	END OF LIGHTING/PULL BOX RUN	DESCRIPTION	1TEM 206.03 (LF)
UT-03 TO UT-04	LPB 3-4	LPB 4-2		693
UT-03	LPB 3-4	LPB 3-3		92
UT-02 TO UT-04	LPB 2-1	LPB 4-1		763
UT-03	LPB 3-3	LPB 3-1		75
UT-03	LPB 3-3	LPB 3-8	2 CONDUIT	307
UT-03	LPB 3-3	SHED	333000000000000000000000000000000000000	235
- /		-	OTE)	2455



C&S Engineers, Inc. 499 Col. Eileen Collins Blvd. Fax: 315-455-9667 www.cscos.con





YORK

COUNTY, ROME, NEW

GRIFFISS INTERNATIONAL AIRPORT 8 RTE 825 - ROUNDABOUT CONSTRUCTION AT PERIMETER INTERSECTION

ONEIDA REVISIONS DESCRIPTION

ATE: NOVEMBER 2025 RAWN BY: J. ANASTASIA

NO ALTERATION PERMITTED HEREON 7209 SUBDIVISION 2 OF THE NEW YORK EDUCATION LAW

> **MISCELLANEOUS TABLE**

> > **MST-03**

1. SEE DWG. MST-04 FOR TABLES OF DRAINAGE STRUCTURE AND DRAINAGE PIPE REMOVAL.

TEM 206.0201 - TRENCH AND CULVERT EXCAVATION (CY)

ITEM 203.03 - EMBANKMENT IN PLACE (CY) ITEM 203.07 - SELECT GRANULAR FILL (CY)

ITEM 552.17 - SHIELDS AND SHORING (SF)

ITEM 655.16000011 - REMOVE AND DISPOSE OF FRAMES AND GRATES (EACH)

EXISTING NO.	STATION	OFFSET (FT)	SIDE	DEPTH OF EXCACAVTION (FT)	DEPTH TO INVERT (FT)	AVG. STRUCT. EXCV. AREA (SF) ASSUME TYPE B OR MH 48	ITEM 206.0201 (CY)	ITEM 203.03 (CY)	ITEM 203.07 (CY)	ITEM 552.17 (SF)	ITEM 655.16000011 (EA)
2-6	NB 12+41.01	11.15	LT	6.12	5.7	33.86	3.45		7.67	146.88	1
2-7	SB 13+03.32	18.69	RT	4.22	3.8	33.86	1.62		5.29		1
3-1	NB 12+97.35	79.11	LT	4.33	3.91	33.86	1.72	5.43			1
3-2	NB 13+28.20	74.23	LT	4.32	3.9	33.86	1.71	5.42			1
3-3*	NB 12+85.11	9.71	LT	5.99	5.57	31.57	NO ADDIT	ONAL PAYME	NT SEE DRAIN	NAGE TABLE	1
3-6	NB 13+86.00	20.11	RT	4.34	3.92	33.86	1.73		5.44		1
3-8	SB 14+56.63	4.35	LT	4.52	4.1	33.86	1.91		5.67		1
3-9	SB 14+58.14	13.59	RT	4.56	4.14	33.86	1.95		5.72		1
3-10	SB 14+62.61	40.62	RT	4.04	3.62	33.86	1.44	5.07			1
3-24	SB 17+52.19	16.29	LT	3.98	3.56	33.86	1.39		4.99		1
3-25	SB 17+48.72	10.67	RT	3.99	3.57	33.86	1.40		5.00		1
3-26	SB 17+45.58	28.41	RT	4.16	3.74	33.86	1.56	5.22			1
3-27	SB 17+40.22	55.23	RT	4.06	3.64	33.86	1.46	5.09			1
4-2*	NB 20+58.80	12.57	LT	3.97	3.55	33.86	NO ADDIT	ONAL PAYME	NT SEE DRAIN	NAGE TABLE	1
4-4*	NB 20+60.09	14.59	RT	4.05	3.63	33.86	NO ADDIT	ONAL PAYME	NT SEE DRAIN	NAGE TABLE	1
4-6*	SB 21+17.96	12.43	LT	3.67	3.25	33.86	NO ADDIT	ONAL PAYME	NT SEE DRAIN	NAGE TABLE	1
4-8*	SB 21+19.23	14.60	RT	3.96	3.54	33.86	NO ADDIT	ONAL PAYME	NT SEE DRAIN	NAGE TABLE	1
					TOTAL	TOTAL	22	27	40	147	17

В

STORE AND RETURN FRAMES AND GRATES THAT ARE IN GOOD CONDITION TO THE OWNER UNDER ITEM 655.16000011

DEPTH OF EXCAVATION IS BASED ON CONDITION AFTER EXISTING ROADWAY ASPHALT HAS BEEN REMOVED

\*FOR NEW STRUCTURES PLACED IN THE SAME LOCATION AS AN EXISTING STRUCTURE, THE REMOVAL RELATED QUANTITIES FOR ITEMS 206.0201, 203.03, 203.07 AND 552.17 WILL BE ZERO. PAYMENT WILL BE MADE UNDER INSTALLATION OF NEW STRUCTURES

### TABLE OF UNDERDRAIN PIPE

ITEM 206.0201 - TRENCH AND CULVERT EXCAVATION (CY)

SB 15+56.2 | SB 16+19.5 | RT

SB 16+19.5 SB 18+56.9 RT

P 12+46.5 P 14+20.8 RT

P 12+19.8 P 13+94.7 RT DS 6-5

CLSTATION				LENGTH	ITEM	ITEM	ITEM
FROM	то	SIDE	OUTLET POINT	(FT)	206.0201 (CY)	605.0901 (CY)	605.1502 (LF)
NB 9+82.8	NB 10+30.5	LT	DS 2-2	47.6	5.3	4.8	47.6
NB 10+35.1	NB 12+10.1	LT	DS 2-2	174.0	19.3	17.5	174.0
NB 12+14.9	NB 13+99.5	LT	DS 2-4	179.5	19.9	18.1	179.5
NB 14+04.3	P 10+51.5	LT	DS 3-13	45.3	5.0	4.6	45.3
P 10+56.2	P 12.03+7	LT	DS 6-1	142.9	15.9	14.4	142.9
P 12+35.3	P 15+00.0	LT	DS 6-2	286.4	31.8	28.8	286.4
P 15+00.0	P 12+40.5	RT	DS 6-3	251.1	27.9	25.3	251.1
P 12+35.8	P 10+74.0	RT	DS 6-3	177.6	19.7	17.9	177.6
P 10+71.5	NB 16+62.9	LT	DS 3-19	161.1	17.9	16.2	161.1
NB 16+62.9	NB 20+56.2	LT	DS 3-19	396.6	44.1	39.9	396.6
NB 20+60.9	NB 21+15.9	LT	DS 4-1	54.1	6.0	5.4	54.1
SB 10+48.4	SB 12+76.1	RT	DS 2-5	224.0	24.9	22.5	224.0
SB 12+80.6	SB 14+69.5	RT	DS 2-5	184.2	20.5	18.5	184.2
SB 14+74.8	SB 15+75.8	RT	DS 3-12	107.1	11.9	10.8	107.1
SB 15+79.4	SB 17+19.5	RT	DS 3-23	142.6	15.8	14.4	142.6
SB 17+24.4	SB 21+17.0	RT	DS 3-23	387.9	43.1	39.0	387.9
SB 21+21.5	SB 21+75.5	RT	DS 4-3	54.9	6.1	5.5	54.9
NB 15+94.13	NB 16+50.3	RT	DS 3-20	108.1	12.0	10.9	108.1
NB 16+50.0	NB 20+57.6	RT	DS 3-20	375.4	41.7	37.8	375.4
NB 20+62.2	NB 21+15.9	RT	DS 4-5	54.4	6.0	5.5	54.4
SB 16+58.9	SB 17+24.3	LT	DS 3-22	96.4	10.7	9.7	96.4
SB 17+28.8	SB 21+15.6	LT	DS 3-22	391.3	43.5	39.4	391.3
SB 21+20.4	SB 21+75.5	LT	DS 4-7	54.2	6.0	5.5	54.2
SB 13+49.6	SB 13+77.7	RT	DS 3-11	30.5	3.4	3.1	30.5
SB 13+77.7	SB 15+56.2	RT	DS 3-11	142.4	15.8	14.3	142.4
		-			The state of the s		

DS 3-17

DS 3-17

DS 6-8

101.8

186.2

174.3

174.9

TOTAL

11.3

20.7

19.4

19.4

546

10.2

18.7

17.5

17.6

494

101.8

186.2

174.3

174.9

4907

### DS 6-1 DS 6-2 DS 6-3

DS 2-2

DS 2-3

DS 2-4

DS 2-5

DS 3-4

DS 3-5

DS 3-7

DS 3-11

DS 3-12

DS 3-13

DS 3-14

DS 3-15

DS 3-16

DS 3-17

DS 3-19

DS 3-20

DS 3-21

DS 3-22

DS 3-23

DS 4-1

DS 4-3

DS 4-5

DS 4-7

D 09+57.00 LT GB 1.4 P 12+38.00 GB 1.4 LT GB 1.4 DS 6-5 (Parking Lot) P 12+12.00 RT GB 14 DS 6-6 15+29.00 GB 1.4 DS 6-7 (Parking Lot) P 11+79.00 RT GB 1.4 DS 6-8 (Parking Lot) P 12+46.50 GB 1.4 TOTAL 44.8

TABLE OF DRAINAGE INLET PROTECTION

ITEM 209.1702 - DRAINAGE STRUCTURE INLET PROTECTION, GRAVEL

STRUCTURE STATION SIDE TYPE QUANTITY (CY)

LT

RT

LT

RT

LT

LT

RT

RT

RT

LT.

LT

LT

LT

LT

RT

LT

RT

RT

GB

**ESTIMATE TOTAL** 

1.4

1.4

1.4

1.4

1.4

1.4

1.4

1.4

1.4

1.4

1.4

14

1.4

14

1.4

1.4

1.4

1.4

1.4

1.4

1.4

1.4

1.4

1.4

1.4

45

NB 10+33

SB 10+99

NB 12+12.00

SB 12+79 00

NB 12+85.00

NB 14+02.00

NB 13+78.00

SB 13+73.10

SB 14+72.00

P 10+54.00

P 10+72.00

RC 02+02.00

RC 01+96.00

SB 16+18.70

RC 01+00.00

NB 16+60.00

NB 16+50.00

NB 16+58.00

SB 17+27.00

SB 17+22.00

NB 20+59.00

NB 20+60.00

SB 21+19.00

SB 21+18.00

D 09+60.00

### SILT FENCE TABLE

EM 209.13 -	SILT FENCE -	TEMPORARY (LF)
TADT CTA	END CTA	DESC

START STA	END STA	DESCRIPTION	SIDE	LENGTH (LF)
SB 06+81	SB 24+75	BACK SIDE OF TRAIL & NOISE WALL	RT	1,814
NB 09+08	P 12+35	NORTH SIDE OF RTE 825	LT	523
P 12+35	P 15+00	PERIMETER ROAD	LT	308
P 15+00	P 12+00	PERIMETER ROAD - PARKING LOT	RT	448
P 12+00	P 10+72	PERIMETER ROAD	RT	210
P 11	+64	PERIMETER ROAD/DRIVEWAY	LT	15
NB 16+22	NB 21+91	NORTH SIDE OF RTE 825	LT	579
			TOTAL	3897

### TABLE OF CLEANING EXISTING DRAINAGE

ITEM 621.03 - CLEANING CLOSED DRAINAGE SYSTEMS (LF)

ITEM 621.04 - CLEANING CLOSED DRAINAGE STRUCTURES (EACH)

HCL STATION	OFFSET (FT)	SIDE	STRUCTURE	PIPE	ITEM 621.03 (LF)	TEM 621.04 (EACH)
NB 3+10	13.6	LT	CATCH BASIN		-	1
NB 4+05	14.8	LT	CATCH BASIN	30" HDPE	88	1
NB 5+36	14.2	LT	CATCH BASIN	30" HDPE	124	1
NB 6+88	13.5	LT	CATCH BASIN	30" HDPE	144	1
NB 8+36	15.0	LT	CATCH BASIN	24" HDPE	143	1
NB 10+33	14.9	LT	CATCH BASIN	24" HDPE	193	1
SB 10+99	14.7	RT	CATCH BASIN	18" HDPE	67	1
NB 22+24	13.7	LT	CATCH BASIN	18" HDPE	24	1
NB 22+23	13.4	RT	CATCH BASIN	18" HDPE	15	1
SB 22+83	13.5	LT	CATCH BASIN	18" HDPE	24	1
SB 22+83	14	RT	CATCH BASIN	-	-	11
				TOTAL	822	11

### TABLE OF DRAINAGE PIPE REMOVAL

ITEM 206.0201 - TRENCH AND CULVERT EXCAVATION (CY)

TEM 203.03 - EMBANKMENT IN PLACE (CY) TEM 203.07 - SELECT GRANULAR FILL (CY) ITEM 552.17 - SHIELDS AND SHORING (SF)

START STRUCTURE NO.	END STRUCTURE NO.	DEPTH OF INLET (FT)	DEPTH OF OUTLET (FT)	LENGTH OF PIPE (LF)	PIPE SIZE (FT.)	1TEM 206.0201 (CY)	ITEM 203.03 (CY)	1TEM 203.07 (CY)	552.17 (SF)
2-6	2-4	5.7	4.86	25.00	2.0	9.39		12.30	264
2-7	2-6	3.8	5.70	66.30	1.5	19.66		24.00	630
3-1	3-3	3.91	5.57	66.04	1.5	19.49	40.58		626
3-2	3-1	3.9	3.90	25.02	1.5	4.66	12.65		
3-3*	2-6*	5.57	5.70	39.52	2.0	NO ADDITIO	NAL PAYME	NT SEE DRAI	NAGE TAB
3-6	3-3	3.92	4.20	102.20	1.5	21.16		27.85	
3-8	3-6	4.1	3.92	24.47	1.5	4.91		6.51	
3-9	3-8	4.14	4.08	15.09	1.5	3.22		4.21	
3-10	3-9	3.62	4.04	24.30	1.5	4.31	12.06		
3-24	3-6	3.56	3.92	274.78	1.5	45.49		63.47	
3-25	3-24	3.57	3.64	24.20	1.5	3.58		5.17	
3-26	3-25	3.74	3.57	15.60	1.5	2.41		3.43	
3-27	3-26	3.64	3.75	24.42	1.5	3.90	11.70		
4-2-	4-4*	3.55	3.63	24.29	1.5	NO ADDITIO	NAL PAYME	NT SEE DRAI	NAGE TAB
4-4*	4-6*	3.63	3.25	15.42	1.5	NO ADDITIO	NAL PAYME	NT SEE DRAI	NAGE TAB
4-6*	4-8*	3.25	3.54	24.74	1.5	NO ADDITIO	NAL PAYME	NT SEE DRAI	NAGE TAB
4-8*	4-9*	3.54	3.45	160.02	1.5	NO ADDITIO	NAL PAYME	NT SEE DRAI	NAGE TAB
		57.	1. 0.		TOTAL	143	77	147	1520

REFER TO REMOVAL OF EXISTING DRAINAGE STRUCTURE DETAIL FOR PAY ITEMS AND LIMITS

\*FOR NEW STRUCTURES PLACED IN THE SAME LOCATION AS AN EXISTING STRUCTURE, THE REMOVAL QUANTITY FOR ITEMS 206.0201, 203.03, 203.07 AND 552.17 WILL BE ZERO. PAYMENT WILL BE MADE UNDER INSTALLATION OF NEW

### TABLE OF TREE REMOVAL

ITEM 614.060101 - TREE REMOVAL OVER 4 INCHES TO 6 INCHES DIAMETER BREAST HEIGHT - STUMPS CUT TO ABOVE GRADE (EAC TEM 614.060201 - TREE REMOVAL OVER 6 INCHES TO 12 INCHES DIAMETER BREAST HEIGHT - STUMPS CUT TO ABOVE GRADE (EAG ITEM 614.060301 - TREE REMOVAL OVER 12 INCHES TO 18 INCHES DIAMETER BREASTHEIGHT - STUMPS CUT TO ABOVE GRADE (EA ITEM 614.060401 - TREE REMOVAL OVER 18 INCHES TO 24 INCHES DIAMETER BREASTHEIGHT - STUMPS CUT TO ABOVE GRADE (EAI

SHEET	LOCA	ATION		DBH	ITEM	ITEM	ITEM	ITEM
NUMBE	1	OFFSET (FT)	SIDE	(INCHES)	614.060101 (EA)	614.060201 (EA)	614.060301 (EA)	614.060401 (EA)
PLN-02	2 SB 08+70.80	51.64	RT	6		1		1
PLN-02		52.83	RT	6		1		
PLN-02		54.11	RT	6		1		
PLN-02		54.24	RT	6		1		
PLN-02		23.08	LT	8		1		
PLN-02	NB 08+54.07	23.06	LT	10		1		
PLN-03		33.65	RT	12			1	
PLN-03	3 P 11+27.16	35.64	RT	18			1	
PLN-03	3 P 11+40.15	36.13	RT	12			1	
PLN-03	P 11+50.54	48.47	RT	18			1	
PLN-03	3 SB 13+85.97	99.89	RT	12		1		
PLN-03	SB 14+23.13	106.55	RT	12		1		
PLN-03	SB 15+25.3.9 -	91.86 - 68.82	RT	6 - 12		8		
PLIN-03	SB 15+67.20	91.80 - 00.02	N1	9 - 12	l	٥		
PLN-03	3 SB 18+62.89	93.51	RT	6		1		
PLN-04		93.26	RT	4	1			
PLN-04		92.61	RT	4	1			
PLN-04		92.00	RT	4	1			
PLN-04		84.31	RT	6		1		
PLN-04		82.38	RT	6		1		
PLN-04	4 SB 19+61.00	73.78	RT	6		1		
PLN-04		72.24	RT	6		1	8	
PLN-04		66.97	RT	6		1		
PLN-04		56.77	RT	14			1	
PLN-04	_	48.06	RT	6		1		
PLN-04		44.26	RT	6		1		
PLN-04		44.85	RT	6		1		
PLN-04		48.87	RT	6		1		
PLN-04		48.24	RT	6	<u> </u>	1		
PLN-04		48.66	RT	6		1		
PLN-04		48.04	RT	6		1		
PLN-04	Cold Control of Contro	57.61	RT	6		1	4	
PLN-04		2.83	LT	3	1			
PLN-04		5.42	LT	3	1			
PLN-04		8.23	LT	3	1			
PLN-04		10.32	LT	3	1			
PLN-04		12.56	LT	3	1		4	
PLN-04	NB 19+68.21	43.12	LT	20				1
				TOTAL	. 8	30	5	1



C&S Engineers, Inc. 499 Col. Eileen Collins Blvd. Syracuse, New York 13212 Phone: 315-455-2000 Fax: 315-455-9667





### COUNTY, ROME, NEW YORK RTE 825 - ROUNDABOUT CONSTRUCTION AT PERIMETER RD INTERSECTION ONEIDA

GRIFFISS INTERNATIONAL AIRPORT

REVISIONS

ATE: NOVEMBER 2025 RAWN BY: J. ANASTASIA CHECKED BY: D, ASKINAZI NO ALTERATION PERMITTED HEREON EXCEPT AS PROVIDED UNDER SECTION

7209 SUBDIVISION 2 OF THE NEW YORK

**MISCELLANEOUS** 

**TABLE** 

**MST-04** 

CL ST/	ATION	SIDE	DESCRIPTION	FACTOR	LENGTH	ITEM 685.11
FROM	то	5.52		IACION	(FT)	(LF)
SB 09+73.00	SB 13+97.10	CL	4" BROKEN LANE LINE	0.25	425	107
SB 09+73.00	SB 12+56.67	RT	4" EDGE LINE	1	284	284
SB 12+55.00	SB 13+57.71	RT	4" DOTTED LANE LINE	0.25	103	26
SB 13+57.71	SB 18+41.08	RT	4" EDGE LINE	1	484	484
SB 13+57.71	SB 14+23.45	RT	HATCH LINES TYPE C	6	50	300
SB 13+97.10	SB 14+30.10	CL	4" SOLID LANE LINE	1	33	33
SB 14+30.10 SB 14+30.10	SB 15+14.24 SB 15+23.98	CL LT CL RT	4" SOLID LANE LINE 4" SOLID LANE LINE	1	85 94	85 94
SB 14+50.10	SB 15+23.98	CL	TRANSVERSE LINE	9	39	351
SB 14+94.62	SB 15+45.49	LT RT	24" ROUNDABOUT CAT TRACKS	1.8	63	113
SB 15+50.45	SB 16+66.21	CL	4 - 4" SOLID LANE LINE	1	116	435
RC 02+25.60 SB 16+66.21	CD 17160 67	CL	4" SOUD LANELINE	1	103	434
SB 17+69.67	SB 17+69.67 SB 22+51.00	CL	4" SOLID LANE LINE 4" BROKEN LANE LINE	0.25	482	11
SB 17+50.00	SB 18+41.08	RT	HATCH LINES TYPE C	6	77	462
SB 18+41.08	SB 19+23.62	RT	4" DOTTED LANE LINE	0.25	83	21
SB 19+23.62	SB 22+51.00	RT	4" EDGE LINE	1	328	328
NB 09+08.00	NB 13+79.02	CL	4" BROKEN LANE LINE	0.25	472	118
NB 09+08.00	NB 11+81.22	LT	4" EDGE LINE	1	274	274
NB 11+81.22	NB 13+06.76	LT	4" DOTTED LANE LINE	0.25	126	32
NB 13+06.76	NB 14+01.33	LT	4" EDGE LINE	1	95	95
NB 13+02.94	NB 14+01.33	LT	HATCH LINES TYPE C	6	45	270
NB 13+79.02	NB 14+28.00	CL	4" SOLID LANE LINE	1	49	49
NB 14+28.00	NB 14+57.80	CL	4" BROKEN LANE LINE	0.25	30	8
NB 14+57.80	NB 15+23.00	CL	4 - 4" SOLID LANE LINE	1	66	245
NB 14+06.56	NB 14+62.33	LT	24" ROUNDABOUT CAT TRACKS	1.8	58	104
NB 14+62.33	NB 15+14.82 RC 04+15.00	CL	4" SOLID LANE LINE	1	52	52
NB 15+50.00	NB 15+89.67	LT RT	24" ROUNDABOUT CAT TRACKS	1.8	54	97
NB 15+69.08	NB 16+62.00	CL LT	4" SOLID LANE LINE	1	93	93
NB 15+77.70	NB 16+62.00	CL RT	4" SOLID LANE LINE	1	85	85
NB 15+77.70	NB 16+62.00	CL	TRANSVERSE LINE	9	46	414
NB 16+62.00	NB 16+86.27	CL	4" SOLID LANE LINE	1	25	25
NB 16+86.27 NB 15+36.03	NB 21+91.00 NB 17+20.21	CL LT	4" BROKEN LANE LINE 4" SOLID LANE LINE	0.25	505 185	126 185
RC 00+21.02 NB 16+52.21	NB 17+20.21	LT	HATCH LINES TYPE C	6	52	312
NB 17+20.21	NB 18+16.95	LT	4" DOTTED LANE LINE	0.25	97	24
NB 18+16.95	NB 21+91.00	LT	4" EDGE LINE	1	375	375
P 10+34.00	P 11+13.39	LT	4" SOLID LANE LINE	1	80	80
P 10+34.00	P 11+13.39	LI	4" SOLID LANE LINE	1	80	80
P 10+34.00	P 10+57.97	LT	TRANSVERSE LINE	9	24	216
P 10+69.29	P 11+24.45	LT	4" SOLID LANE LINE	1	56	56
P 10+69.29	P 11+24.45	LT	HATCH LINES TYPE C	6	30	180
P 11+24.45	P 11+77.51	LT	4" DOTTED LANE LINE	0.25	54	14
P 12+60.43	P 15+00.00	LT	4" EDGE LINE	1	240	240
P 10+55.98	P 11+16.79	RT	4" SOLID LANE LINE	1	61	61
P 10+55.98	P 11+16.79	RT	HATCH LINES TYPE C	6	33	198
P 11+16.79	P 11+83.35	RT	4" DOTTED LANE LINE	0.25	67	17
P 11+83.35	P 15+00.00	RT	4" EDGE LINE	1	317	317
D 08+56.00	D 09+59.00	LT	4" EDGE LINE	1	103	103
D 08+56.00	D 09+59.00	RT	4" EDGE LINE	1	103	103
NB 14+01.87 NB 15+00	NB 14+46.71 P 15+35.84	LT	4" EDGE LINE 4" EDGE LINE	1	64 63	64
RC 4+00	D 09+88		_			
D 09+59.00	P 11+77.50 D 09+88	RT	4" EDGE LINE	1	48	48
D 09+59.00	P 12+60.43	LT	4" EDGE LINE	1	46	46
NB 15+49.74	NB 15+89.47	LT/RT	4" DOTTED LANE LINE	0.25	54	14
SB 15+00.00	SB 15+45.37	LT/RT	4" DOTTED LANFLINE	0.25	63	16
	+60.00	CL	TYPE 'LS' CROSSWALK MARKING	3	36	432
	+70.00	CL	TYPE 'LS' CROSSWALK MARKING	3	39	468
	+90.00	CL	TYPE 'LS' CROSSWALK MARKING	3	39	468
	+10.00	CL	TYPE 'LS' CROSSWALK MARKING	3	36	432
	60.00	LT	TYPE 'LS' CROSSWALK MARKING	3	38	456
	59.00	RT	TYPE 'LS' CROSSWALK MARKING	3	22	264
	:59.00 RD PARKING LOT (32 L	INFS)	STOP BAR	4.5	13 20	59 640
	TER RD PARKING LOT (32 L		4" SOLID LANE LINE 4" DIAGONAL STRIPES	1	95	95
FENIIVII	LEN NO LANKING LOT	_	4 DIAGONAL SINIFLS	1 1	TOTAL	11779
					IOTAL	11//3

### WHITE EPOXY REFLECTORIZED PAVEMENT SYMBOLS

TEM 685.07200310 - WHITE EPOXY REFLECTORIZED PAVEMENT SYMBOLS - 20 MILS (WET NIGHT VISIBILITY SPHERES)

STATION	SIDE	DESCRIPTION	ITEM 685.07200310 (EA)
SB 12+50	LT/RT	LANE USE ARROWS	2
SB 13+73	LT/RT	LANE USE ARROWS	2
SB 15+85 / RC 2+15	LT/RT	LANE USE ARROWS	2
RC 3+00	RT	LANE USE ARROW	1
NB 14+65 / RC 3+67	LT/RT	LANE USE ARROWS	2
RC 0+80	RT	LANE USE ARROW	1
NB 16+90	LT/RT	LANE USE ARROWS	2
NB 17+90	LT/RT	LANE USE ARROWS	2
P 10+80	LT	LANE USE ARROWS	2
PERIMETER RD PAR	KING LOT	HANDICAP SYMBOLS	2
NORTH OF ROUNI	DABOUT	YIELD LINE MARKINGS	8
EAST OF ROUND	ABOUT	YIELD LINE MARKINGS	8
WEST OF ROUND	ABOUI	YIELD LINE MARKINGS	8
		TOTAL	42

### WHITE EPOXY REFLECTORIZED PAVEMENT LETTERS

TEM 685.07200210 - WHITE EPOXY REFLECTORIZED PAVEMENT LETTERS - 20 MILS(WET NIG HT VISIBILITY SPHERES) (EACH)

STATION	SIDE	DESCRIPTION	ITEM 685.07200210 (EA)
SB 13+70	RT	ONLY	4
RC 02+00	RT	ONLY	4
P 10+92	RT	ONLY	4
SB 14+32	LT	YIELD	5
SB 14+32	RT	YIELD	5
SB 14+76	LT	YIELD	5
SB 15+06	RT	YIELD	5
NB 15+78	LT	YIELD	5
NB 16+00	RT	YIELD	5
NB 16+50	LT	YIELD	5
NB 16+50	RT	YIELD	5
P 10+36	LT	YIELD	5
P 10+50	LT	YIELD	5
		TOTAL	62

### SIGN POST TABLE

ITEM 645.17030008 - BREAKAWAY WOODEN SIGN POST, 6"X8" SECTION WITH STEEL SLEEVE (EACH)

TEM 645.81 - TYPE A SIGN POSTS (EACH)

645.17030008

LOCATION

2-8 2-9

2-11

2-13

2-14 2-16 2-17

2-18 2-21 2-23 2-24 2-26

2-27 2-28

2-30

2-31 2-32 2-33 2-34

2-35

3-1 3-2 3-3 3-4 3-5 4-1 4-2

4-3 4-4 4-5 4-6

Total

ITEM 645.81090003 - RETROREFLECTIVE SIGN POST STRIP (EACH) ITEM 647.61 - REMOVE AND DISPOSE SIGNS, GROUND MOUNTED TYPE A SIGN SUPPORTS AND FOUNDATIONS - SIZE I (UNDER 30 SQUARE FEET) (EACH)

	-	-	1	-	TEMPORARY (WZTC-07)
C	-	-	1	-	1-1
	-	-	1		1-2
	-	-	1	-	1-3
	-	-	2	-	1-4
	-	2	2	-	1-5
	-	-	1	-	1-6
	-	-	2	-	2-1
	-	-	1	=	2-5
	-	-	2	-	2-6
1 1	-	-	2	-	2-7

1

2

2

70

RT/LT

RT/I T

RT/LT

RT/LT

RT/LT

TOTAL

627.50140008 (LF)

71.9

29.3

29.3 23.9

26.5

20.0

ITEM

645.81 645.81090003 647.61

### **GRIFFISS**

C&S Engineers, Inc.

499 Col. Eileen Collins Blvd. Syracuse, New York 13212 Phone: 315-455-2000 Fax: 315-455-9667

### RIFFISS INTERNATIONAL AIRPORT RTE 825 - ROUNDABOUT

COUNTY, ROME, NEW YORK

INTERSECTION

GRIFFIS		CONSTE	ONEIDA
		REVISIONS	
MARK	DATE	DESCRIF	PTION
	ı		

PROJECT NO: 146,205,004
DATE: NOVEMBER 2025
DRAWN BY: J. ANASTAS <b>I</b> A
DESIGNED BY: S. SWEENEY

NO ALTERATION PERMITTED HEREON EXCEPT AS PROVIDED UNDER SECTION 7209 SUBDIVISION 2 OF THE NEW YORK

**MISCELLANEOUS TABLE** 

**MST-05-ADD-1** 

TABLE OF CUTTING PAVEMENT

ITEM 627.50140008 - CUTTING PAVEMENT (LF)

HCL LOCATION

EXISTING TRAIL -BOTH ENDS SOUTH

NB 9+08 / SB 9+73

NB 21+91

SB 22+51

D 8+56.0

P 15+00.0

### ALTERING EXISTING WATER MANHOLES, HYDRANT AND VALVE BOXES

ITEM 604.070501- ALTERING DRAINAGE STRUCTURES, LEACHING BASINS AND MANHOLES (EA)

ITEM 663.33 - ADJUST EXISTING VALVE BOX ELEVATION (EA) ITEM 663.43 - REMOVE AND DISPOSE OF EXISTING HYDRANT (EA) ITEM 663.52000004 REMOVE EXISTING WATER VALVE BOX (EA)

SHEET NO.	STRUCTURE NO.	STATION	SIDE	OFFSET	COMMENT	ITEM 604.070501 (EA)	ITEM 663.33 (EA)	ITEM 663.43 (EA)	ITEM 663.5200004 (EA)
UT-01	WV 1-1	SB 05+90.70	RT	37.82	REMAIN				
UT-01	WV 1-2	SB 07+00.00	RT	17.26	REMAIN				
UT-02	WV 2-1	SB 08+15.49	RT	8.00	REMAIN				
UT-02	WV 2-2	SB 10+97.89	RT	16.98			1		
UT-03	WV 3-1	NB 13+51.60	LT	95.96	REMAIN				
UT-03	WV 3-2	NB 13+63.99	LT	10.45					2
UT-03	WV 3-3	SB 14+18.23	RT	53.59			1		
UT-03	W 3-1	SB 15+31.86	RT	44.81		1			
UT-03	WH 3-1	NB 13+69.76	LT	8.98				1	
UT-06	WV 6-1	P 14+83.80	RT	24.37			1		
					TOTAL	1	3	1	2

W = WATER MANHOLE

WV = WATER VALVE WH = WATER FIRE HYDRANT

	YELLOW EPOXY REFLECTORIZED PAVEMENT STRIPES							
ITEM 685.1202- YELLO	TEM 685.1202- YELLOW EPOXY REFLECTORIZED PAVEMENT STRIPES - 20 MIL S (LF)							
CL ST/	ATION	CIDE	DESCRIPTION	FACTOR	LENGTH	ITEM 685.1202		
FROM	то	SIDE	DESCRIPTION	FACTOR	(FT)	(LF)		
NB 09+08.00	NB 13+12.63	RT	FULL BARRIER	2	405	810		
NB 13+12.63	NB 14+28.32	RT	EDGE LINE	1	116	116		
NB 15+89.47	NB 21+91.00	RT	EDGE LINE	1	G02	G02		
NB 09+08.00	NB 13+12.63	RT	HATCH LINE TYPE C	6	1196	7176		
SB 09+73.00	SB 13+87.00	LT	FULL BARRIER	2	414	828		
SB 13+87.00	SB 15+07.49	LT	EDGE LINE	1	121	121		
SB 16+41.07	SB 22+51.00	LT	EDGE LINE	1	610	610		
P 10+35.95	P 11+04.17	CENTER LT	SOLID LINE	1	69	69		
P 10+35.95	P 11+04.17	CENTER RT	SOLID LINE	1	69	69		
P 11+04.17	P 11+77.75	CENTER	FULL BARRIER	2	74	148		
P 12+61.51	P 15+00.00	CENTER	FULL BARRIER	2	239	478		
D 08+56.00	D 09+57.98	CENTER	FULL BARRIER	2	102	204		
	ROUNDABOUT (	ENTER - FULL	BARRIER	1	317	317		
					TOTAL	11548		
				ROUN	DED TOTAL	11700		

### TABLE OF CONCRETE SIDEWALK AND MULTI-USE TRAIL

ROUNDED TOTAL

ITEM 608.0101 - CONCRETE SIDEWALK AND DRIVEWAYS (CY)

ITEM 608.01020005 - COLORED AND IMPRINTED PORTLAND CEMENT CONCRETE SIDEWALK (CY) ITEM (

1608.020102 - ASPHALT SIDEW	ALKS, DRI	VEWAYS A	AND BICYCLE PAT	THS, AND VEGET	TATION CONTI	ROL STRIPS (	TON)
STATION				ITEM	ITEM	ITEM	$\Box$

STATION			4054		ITEM	ITEM	ITEM	ITEM
FROM	то	SIDE	AREA (SF)	DESCRIPTIONS	304.12 (CY)	608.0101 (CY)	608.01020005 (CY)	608.020102 (TON)
SB 6+89	SB 23+25,162' AH	RT	20,357	MULTI-USE TRAIL	452			375
NB 13+08	NB 14+67	LT	2,312	SIDEWALK	51	29		
P 11+20	NB 17+25	LT	3,278	SIDEWALK	73	40		
P 11+20	P 15+00	RT	3,574	TRAIL	79			66
NB 17+25	NB 21+16	LT	2,045	SIDEWALK	45	25		
	TRUCK APRON		5,391	SIDEWALK	160		100	
SPLITTER ISLANDS			2,844	SIDEWALK	84		35	
			TOTAL		945	94	135	441
		ROUNI	DED TOTAL		950	100	140	450
							•	

ROUNDED TOTAL ADD1-PAGE 57 OF ADD1-PAGE 63

### SIGN DATA TABLE

TEM 645.5102 - GROUND-MOUNTED SIGN PANELS LESS THAN OR EQUAL TO 32 SF, WITH Z-BARS (SF)

ITEM 645.52010110 - GROUND-MOUNTED SIGN PANELS WITH HIGH VISIBILITY SHEETING AND NON-RETROREFLECTIVE SHEETING WITHOUT Z-BARS (SF)

ITEM 645.52020110 - GROUND-MOUNT SIGN PANEL 30 SF OR LESS HIGH VISB SH NON-RETROREFLECT SHEET, POWDER COAT STIFFENER, BRACKET, MISC HARDWARE ITEM 646.21 - REFERENCE MARKER PANEL (EACH)

ITEM 680.82252310 - RECTANGULAR RAPID FLASHING BEACON (RRFB) ASSEMBLY - TWO FORWARD BEACONS, SOLAR POWERED (EACH)

TEM 680 82254310 - RECTANGULAR RAPID FLASHING BEACON (RREB) ASSEMBLY - FOLIR REACONS, SOLAR POWERED (EACH)

DESIGNATION &		TOTAL	SHING BEACON (RRFB) ASSEMBLY	SIZE (INCH)	ITEM	ITEM	ITEM	ITEM	ITEM	ITEM	
(SEE NOTE 2)	LOCATION	(EACH)	DESCRIPTION	AREA (SF) (SEE NOTE 3)	645.5102	645.52010110	645.52020110			680.82254310	
R1-1	4-1	2	STOP	36 X 36			18.00				
NI-1	4-4	2	(310)	9		6	18.00	-	*	-	
R1-1	2-5 2-11 2-14 2-18	6	STOP	18 X 18		13.50					
10414	2-26 2-28		(3101)	2.25	81	15.50				#	
R1-2	2-6 2-7 2-9 2-17	6	YIELD	48 X 48 X 48			41.57				
1122	2-21 2-27	Ü		6.93			44.57				
R2-1	1-1 3-5	3	SPEED LIMIT	30 X 36	22.50		_	84		_	
****	4-5		35	7.50							
R4-7	2-23	1	<b>V</b>	24 X 30	5.00	- 2			-	4	
				5.00							
R6-1 R	2-31 2-32,	3	ONE WAY	48 X 18	18.00	- 2		,,,		2	
	2-33		ONE WAT	6.00	391830						
R6-5P	2-6 2-7, 2-9, 2-16 2-21		FA	30 X 30	0.00	2					
	2-27		<b>4</b>	6.25							
W2-6	1-2	3	En	30 X 30	18.75					_	
**2-0	3-4 4-8	3 <b>-</b> 0.3		6.25	20.75						
W13-1P	1-2	3	15	18 X 18	6.75						
M13-1L	3-4 4-6	3	мрн	2.25	0.75			(**)			

### SIGN DATA TABLE (CONTINUED)

ITEM 645.5102 - GROUND-MOUNTED SIGN PANELS LESS THAN OR EQUAL TO 32 SF, WITH Z-BARS (SF)

ITEM 645.52010110 - GROUND-MOUNTED SIGN PANELS WITH HIGH VISIBILITY SHEETING AND NON-RETROREFLECTIVE SHEETING WITHOUT Z-BARS (SF)

ITEM 645.52020110 - GROUND-MOUNT SIGN PANEL 30 SF OR LESS HIGH VISB SH NON-RETROREFLECT SHEET, POWDER COAT STIFFENER, BRACKET, MISC HARDWARE

ITEM 646.21 - REFERENCE MARKER PANEL (EACH)

ITEM 680.82252310 - RECTANGULAR RAPID FLASHING BEACON (RRFB) ASSEMBLY - TWO FORWARD BEACONS, SOLAR POWERED (EACH)

ITEM 680.82254310 - RECTANGULAR RAPID FLASHING BEACON (RRFB) ASSEMBLY - FOUR BEACONS, SOLAR POWERED (EACH)

DESIGNATION & COLOR (SEE NOTE 2)	LOCATION	TOTAL (EACH)	DESCRIPTION	SIZE (INCH)  AREA (SF) (SEE NOTE 3)	ITEM 645.5102	ITEM 645.52010110	ITEM 645.52020110	ITEM 646.21	ITEM 680.82252310	ITEM 680.82254310
			(\$TA)	36 X 36						
W11-15	1-5 3-1 4-6	3	***	9.00	*	-	27.00	8	-	12
RRFB (TWO FORWARD	2-10 2-3 2-15 2-19	6	INSTALL RECTANGULAR RAPID FLASHING BEACON (RRFB) ASSEMBLY - TWO FORWARD				-	*0	6.00	
BEACONS)	2-25 2-29		BEACONS, SOLAR POWERED (TYP)	20						
RRFB -	2-2 2-12		INSTALL RECTANGULAR RAPID FLASHING BEACON (RRFB)	25	-		in the second			3.00
(FOUR BEACONS)	2-22	3	ASSEMBLY - FOUR BEACONS, SOLAR POWERED (TYP)	29				-		3.00
D3-1	1-4 2-16 3-2	3	Davin de Di	60 X 12			20	8		
(GREEN)			Perimeter Rd	5.00	15.00		-		320	•
M5-4P	1-4 3-2	3	LEFT	24 X 18	9.00					
WD-4F	4-2	,	LANE	3.00	5.00			51		
M5-6P	1-4 3-2	3	RIGHT	24 X 18	9.00		_		82	
IND O	4-2	,	LANE	3.00	5.00		- 32	10)		
W14-1	4-3	1	DEAD	30 X 30	6.25	770				_
7727.2	73	•	END	6.25	0.23			54.		**
M3-3P	1-4(2) 2-8 3-3	5	South	24 X 12	10.00			9:		2
War Ji	4-2	- 151 - 151	[3001H]	2.00	20.00				170	
M3-1P	1-3 2-13 3-2 (2)	5	North	24 X 12	10.00					
	4-2			2		>2/07		201	87	200

### SIGNING NOTES:

- 1. SIGN LOCATIONS AS SHOWN ON PLANS ARE APPROXIMATE. THE CONTRACTOR SHALL INSTALL NEW SIGNS AND RELOCATE EXISTING SIGNS IN ACCORDANCE WITH THE MUTCD AND NYS SUPPLEMENT.
- 2. THE COLOR IS ONLY SHOWN WHEN THERE IS AN OPTION THAT MUST BE SPECIFIED.
- 3. THE AREA FOR SIGNS ARE FROM THE APPLICABLE STANDARD SHEETS OR SIGN FACE LAYOUTS.

LEGEND						
SYMBOL	DESCRIPTION	SYMBOL	DESCRIPTION			
(X-X) (L) (T)	NEW SIGN SHEET NUMBER TEXT NUMBER SIGN REMOVAL	L T	RELOCATE TO POSITION SHOWN EXISTING SIGN TO REMAIN			

	LEGEND
YMBOL	DESCRIPTION
GR MTD OH MTD BR MTD PO MTD B-B	GROUND MOUNTED OVERHEAD MOUNTED BRIDGE MOUNTED POLE MOUNTED BACK TO BACK
	I



C&S Engineers, Inc. 499 Col. Eileen Collins Blvd. Syracuse, New York 13212 Phone: 315-455-2000 Fax: 315-455-9667





GRIFFISS INTERNATIONAL AIRPORT B

COUNTY, ROME, NEW YORK RTE 825 - ROUNDABOUT CONSTRUCTION AT PERIMETER INTERSECTION ONEIDA

REVISIONS							
MARK	DATE DESCRIPTION						
PROJECT NO: 146,205,004							
DATE: NO	OVEMBER	2025					

RAWN BY; J. ANASTAS**I**A DESIGNED BY: S. SWEENEY CHECKED BY: D, ASKINAZI

NO ALTERATION PERMITTED HEREON EXCEPT AS PROVIDED UNDER SECTION 7209 SUBDIVISION 2 OF THE NEW YORK EDUCATION LAW

**MISCELLANEOUS TABLE** 

**MST-06** 

### SIGN DATA TABLE (CONTINUED)

ITEM 645.5102 - GROUND-MOUNTED SIGN PANELS LESS THAN OR EQUAL TO 32 SF, WITH Z-BARS (SF)

ITEM 645.52010110 - GROUND-MOUNTED SIGN PANELS WITH HIGH VISIBILITY SHEETING AND NON-RETROREFLECTIVE SHEETING WITHOUT Z-BARS (SF)

ITEM 645.52020110 - GROUND-MOUNT SIGN PANEL 30 SF OR LESS HIGH VISB SH NON-RETROREFLECT SHEET, POWDER COAT STIFFENER, BRACKET, MISC HARDWARE ITEM 646.21 - REFERENCE MARKER PANEL (EACH)

ITEM 680.82252310 - RECTANGULAR RAPID FLASHING BEACON (RRFB) ASSEMBLY - TWO FORWARD BEACONS, SOLAR POWERED (EACH)

DESIGNATION &	(1222222	TOTAL		SIZE (INCH)	ITEM	ITEM	ITEM	ITEM	ITEM	ITEM
COLOR (SEE NOTE 2)	LOCATION	(EACH)	DESCRIPTION	AREA (SF) (SEE NOTE 3)		645.52010110	645.52020110		680.82252310	
MC 2D	2-8 2-13	2	7	21 X 15	4.30				85	
M6-2P	2-0 2-15	2		2.1875	4.38			-		8
NYM3-2	1-3 3-3 1-4(2) 4-2(2)	10	825	30 X 24	50.00	2		223	2	9
1111152	2-8 2-13 3-2 (2)	20	025	5	30.00					
p2 0	2.20		54	36 X 36	0.00		200	2500		
R3-8	2-20	1	ONLY ONLY	9	9.00	-			35.	
			4 1	36 X 36						
R3-8	2-1	1	ONLY	9	9.00			3.70		
	20/20/20/20/20/20/20/20/20/20/20/20/20/2		AHEAD	24 X 12						
W16-9P	1-5 3-1 4-6	2	AHLAD	2	4.00		•		-	-
	2-8		R Perimeter Rd	72 X 12	40.00					
D1-1d	2-24	2	Perimeter Rd 🗷	6.00	12.00	-				*
	222		41	36 X 36	2002.00			7.		
R3-8	2-30	1	7	9	9.00	*	-		8	ā
REFERENCE	1-6 2-31,		825 2601	8 X 10						
MARKER	2-34 3-5	4	SEE DWG. SPM-01 TO SPM-04	0.56		-	-	4.00	5	5.
				TOTAL	228.00	14.00	87.00	4.00	6.00	3.00

### SIGNING NOTES:

- SIGN LOCATIONS AS SHOWN ON PLANS ARE APPROXIMATE. THE CONTRACTOR SHALL INSTALL NEW SIGNS AND RELOCATE EXISTING SIGNS IN ACCORDANCE WITH THE MUTCD AND NYS SUPPLEMENT.
- 2. THE COLOR IS ONLY SHOWN WHEN THERE IS AN OPTION THAT MUST BE SPECIFIED.
- 3. THE AREA FOR SIGNS ARE FROM THE APPLICABLE STANDARD SHEETS OR SIGN FACE LAYOUTS.

### SIGN REMOVAL NOTES:

- 1. SIGN LOCATIONS AS SHOWN ON PLANS ARE APPROXIMATE, THE CONTRACTOR SHALL RELOCATE EXISTING SIGNS AND INSTALL NEW SIGNS IN ACCORDANCE WITH THE NATIONAL MUTCD. THE EIC SHALL CONTACT THE REGIONAL TRAFFIC ENGINEERING AND SAFETY GROUP TO DISCUSS PROBLEM AREAS.
- 2. CONTRACTOR SHALL RETURN GRIFFIS PARK AND WAY-FINDING SIGNS TO GLDC.

### SIGN REMOVAL/RELOCATION TABLE

ITEM 647.31 - RELOCATE SIGN PANEL, SIGN PANEL ASSEMBLY SIZE I (UNDER 30 SQUARE FEET) (EACH)

ITEM 647.32 - RELOCATE SIGN PANEL, SIGN PANEL ASSEMBLY SIZE II (30-100 SQUARE FEET) (EACH)

ITEM 647.41 - REMOVE AND STORE SIGN PANEL, SIGN PANEL ASSEMBLY SIZE I (UNDER 30 SQUARE FEET) (EACH)

LOCATION NUMBER	TEXT NO.	DESCRIPTION	SIGN SIZE (SF)	TOTAL (EACH)	TEXT W X H (INCH)	M.U.T.C.D. NUMBER	MOUNT	1TEM 647.31	1TEM 647.32	ITEM 647.41	ITEM 647.83001002
1	11	GRIFFISS VETERANS MEMORIAL PARKWAY	8.75	1	42 x 30	NY112-2B	GR MTD	1	-	2	2
2, 8	1	SPEED LIMIT	7.50	2	30 X 36	R2-1	GR MTD	5-		2	*
3	6	KEEP RIGHT	5.00	1	24 X 30	R4-7	GR MTD	:=	•	1	180
4, 5	5	RIGHT	2.19	2	21 X 15	W16-7p R	GR MTD	12	-	2	121
4, 5, 6, 11	3	PEDESTRIAN WALK	9.00	4	36 X 36	W11-2	GR MTD	ia .	0.55	4	(5)
6, 11	4	LEFT	2.19	2	21 X 15	W16-7p L	GR MTD	-	12	2	
7, 12	8	DO NOT ENTER	9	2	36 X 36	R5-1	GR MTD	æ	-	2	17.0
9	7	PERIMETER ROAD	4.58	2	55 X 12	D3-1	В-В	=	-	2	
10, 15	2	STOP	9.00	2	36 X 36	R1-1	GR MTD			2	
13, 14	9	WRONG WAY	8.75	2	42 x 30	R5-1a	GR MTD	15	150	2	18.1
16	12	91 PERIMETER ROAD W MOHAWK GLEN CENTER FOR COMMUNITY HEALTH	15.00	1	60 X36	CUSTOM	GR MTD	1	-	ē	15.0
17	10	DEAD END	9.00	1	36 x 36	W14-1	GR MTD	-	-	1	-
18	14	AIRCRAFT AND MISSILE POST #24	4.28	1	28 X 22	CUSTOM	GR MTD	1	-		
19	15	LEGACY FIELD PARKING	3.89	1	28 X 20	CUSTOM	GR MTD	1		ā	•
20	13	138 PERIMETER RD W DELUTIS BASEBALL COMPLEX	15.00	1	60 X 36	CUSTOM	GR MTD	1	1856	g.	147
21	16	91 MOHAWK GLEN CENTER FOR COMMUNITY HEALTH	64.00	1	96 X 96	CUSTOM	GR MTD	-	1	-	*
8, 13, 22, 23	17	REFERENCE MARKER	0.56	4	8 X 10	8#8	GR MTD	0-	-	-	4
24	18	FREEDOM FIELD PARKING	3.89	1	28 X 20	CUSTOM	GR MTD	1	-	-	5=5
25	19	NO TRESSPASING OR LOITERING ON THIS PROPERTY & NO DOGS ALLOWED	1.50	2	18" X 12" & 18" X 12"	CUSTOM	GR MTD	2	2	-	
26	20	PRIVATE PROPERTY NO TRESSPASING	1.50	1	18" X 12"	CUSTOM	GR MTD	1	(	-	40
27	21	NO TRESSPASING OR LOITERING ON THIS PROPERTY	1.50	1	18" X 12"	CUSTOM	GR MTD	1	-	-	



C&S Engineers, Inc. 499 Col. Eileen Collins Blvd. Syracuse, New York 13212 Phone: 315-455-2000 Fax: 315-455-9667





# GRIFFISS INTERNATIONAL AIRPORT B

YORK RTE 825 - ROUNDABOUT CONSTRUCTION AT PERIMETER COUNTY, ROME, NEW INTERSECTION ONEIDA

F	REVISIONS
DATE	DESCRIPTION

ROJECT NO: 146,205,004 DATE: NOVEMBER 2025 RAWN BY: J. ANASTAS**I**A DES**I**GNED BY: S. SWEENEY CHECKED BY: D, ASKINAZI

NO ALTERATION PERMITTED HEREON EXCEPT AS PROVIDED UNDER SECTION 7209 SUBDIVISION 2 OF THE NEW YORK EDUCATION LAW

**MISCELLANEOUS TABLE** 

**MST-07** 

### LIGHTING TABLE

ITEM 206.03 - CONDUIT EXCAVATION AND BACKFILL INCLUDING SURFACE RESTORATION (LF)

ITEM 670.0105 - FOUNDATION FOR LIGHT STANDARDS, 5 FEET LONG (EACH)

ITEM 670.0106 - FOUNDATION FOR LIGHT STANDARDS, 6 FEET LONG (EACH)

ITEM 670.03070008 - REMOVING AND DISPOSING EXISTING LIGHTING PULLBOX (EACH)

ITEM 670.15020004 - FURNISH AND INSTALL DECORATIVE STREET LIGHTING POLE (EACH)

ITEM 670.15094510 - TYPE P ALUMINUM LIGHT STANDARD 23 LF -29 1/2 LF POLE,14 3/4 LF SINGLE DAVIT ARM (EACH)

ITEM 670.2602 - RIGID PLASTIC CONDUIT, 2" (LF)

ITEM 670.3010 - PULLBOXES 7.6 CUBIC FEET TO 10 CUBIC FEET, INSIDE VOLUME (LIGHTING) (EACH)

ITEM 670.500401 - LED LIGHTING FIXTURE, 85 WATTS - CCT 4000K - TYPE 01 (EACH)

ITEM 670.7004 - SINGLE CONDUCTOR CABLE, NUMBER 6 GAGE (LF)

ITEM 670.7501 - GROUND WIRE NO. 6 AWG (LF)

ITEM 670.82 - REMOVE LAMPPOST FOUNDATION (EACH)

ITEM 670 OD DELOCATE LAMPROST ASSEMBLY (EACH)

TEM 670.90	- RELOCAT	E LAMPPOS	T ASSEM	BLY (E	ACH)								_			T.					
LIGHT NUMBER	PAGE NUMBER	STATION NUMBER	OFFSET (FT)	SIDE	DESCRIPTION	TO REMAIN	ITEM 206.03 (LF)	ITEM 670.0105 (EA)	ITEM 670.0105 (EA)	ITEM 670.03070008 (EA)	ITEM 670.15020004 (EA)	ITEM 670.15094510 (EA)	ITEM 670.2602 (LF)	ITEM 670.3010 (EA)	ITEM 670.500401 (EA)	ACTUAL WIRES IN CONDUIT	100000000000000000000000000000000000000	ACTUAL WIRES IN CONDUIT	ITEM 670.7501 (LF)	ITEM 670.82 (EA)	1TEN 670.9 (EA
LP-1-1	UT-01	SB 06+21	24.43	RT		Х								3 (3							
LP-1-2	UT-01	NB 06+84	24.16	LT		Х															
LP-2-1	UT-02	SB 08+70	21.62	RT		X															
LP-2-2	UT-02	NB 09+16	24.01	LT		Χ								8 8							
LP-2-3	UT-02	SB 11+02	23.47	RT		Х															
LP-2-4	UT-02	NB 11+56	23.35	LT		Х															
LPB-2-1	UT-02	NB 12+44	19.72	LT	ADJUST EXISTING GRADE LIGHTING PULLBOX NEW CONDUIT CONNECT TO LP 3-4	X	160						160			2	400	1	200		
LP-3-1	UT-03	SB 13+38	32.05	RT	REMOVE LAMPPOST FOUNDATION RELOCATE LAMPPOST ASSEMBLY TO LP 3-2															1	1
LP-3-2	UT-03	SB 14+44	22.26	RT	NEW CONDUIT CONNECT TO LPB 3-4		38		1				38			2	156	1	78		
LP-3-3	UT-03	NB 13+38	74.00	LT	REMOVE LAMPPOST FOUNDATION									a 2						1	1
LP-3-3	01-03	ND 13738	74.00	LI	RELOCATE LAMPPOST ASSEMBLY TO LP 3-4									63 (3						1	1
LP-3-4	UT-03	NB 14+09	25.86	LT	NEW CONDUIT CONNECT TO LPB 3-2		24		1				24			2	88	1	44		
LP-3-5	UT-03	NB 13+79	7.75	RT	REMOVE LAMPPOST FOUNDATION RELOCATE LAMPPOST ASSEMBLY TO LP 3-6					4-										1	1
LP-3-6	UT-03	P 11+09	36.54	LT	NEW CONDUIT CONNECT TO LPB 3-8		62		1				62			2	164	1	82		
LP-3-7	UT-03	SB 15+48	19.53	RT	REMOVE LAMPPOST FOUNDATION RELOCATE LAMPPOST ASSEMBLY TO LP 3-8															1	1
LP-3-8	UT-03	SB 15+67	22.55	RT	NEW CONDUIT CONNECT TO LP 3-12		95		1				95			2	230	1	115		
LP-3-9	UT-03	P 12+39	19.44	RT	NEW CONDUIT CONNECT TO LP 6-3		56		1			1	56		1	2	152	1	76		
LP-3-10	UT-03	NB 15+13	37.44	LT	NEW CONDUIT CONNECT TO LP 3-13		124		1			1	124	9 ×	1	2	288	1	144		
LP-3-11	UT-03	RC 00+90	2.00	LT	REMOVE LAMPPOST FOUNDATION RELOCATE LAMPPOST ASSEMBLY TO LP 3-12															1	1
LP-3-12	UT-03	SB 16+52	26.10	RT	NEW CONDUIT CONNECT TO LP 3-15		146		1				146			2	332	1	166		
LP-3-13	UT-03	NB 16+30	21.37		NEW CONDUIT CONNECT TO LP 4-2		227		1			1	227		1	2	494	1	247		
LP-3-14	UT-03	SB 17+55	65.73	RT	REMOVE LAMPPOST FOUNDATION		221						221				194		247	1	1
LP-3-15	UT-03	SB 18+07	23.73	RT	RELOCATE LAMPPOST ASSEMBLY TO LP 3-15 NEW CONDUIT CONNECT TO LP 4-3		200		1				200			2	440	1	220		
190,000,000,000,000	UT-03	NB 13+41		LT			200			1			200	-			440	1	220		
LPB-3-1 LPB-3-2			81.72	1	REMOVE EXISTING LIGHTING PULLBOX	_	20		2=	1			38	1		2	116	1	58		
LPB-3-2 LPB-3-3	UT-03	NB 14+13 NB 13+71	49.61 5.16	_	NEW CONDUIT CONNECT TO LP 3-6 REMOVE EXISTING LIGHTING PULLBOX		38			1			36	1		2	110	1	- 56		
LPB-3-4	UT-03	SB 14+11	46.15		ADJUST EXISTING GRADE LIGHTING PULLBOX NEW CONDUIT CONNECT TO LP 3-8	x	138			1	2		138			2	316	1	158		
				_															_		
LPB-3-5	UT-03	P 11+01	28.38	_	REMOVE EXISTING LIGHTING PULLBOX					1				g					3		<u> </u>
LPB-3-6	UT-03	P 11+02	31.84	RT	ADJUST EXISTING GRADE LIGHTING PULLBOX	Х				82									-		
LPB-3-7	UT-03	P 11+09	38.50	RT	REMOVE EXISTING LIGHTING PULLBOX	_			_	1											_
LPB-3-8	UT-03	P 11+01	24.39	RT	NEW CONDUIT CONNECT TO LP 3-9 NEW CONDUIT CONNECT TO LP 3-10		107				5		107	1		4	294	2	147		
LP-4-1	UT-04	NB 18+20	13.23	RT	REMOVE LAMPPOST FOUNDATION RELOCATE LAMPPOST ASSEMBLY TO LP 4-2					12				12						1	1
LP-4-2	UT-04	NB 18+57	19.31	LT	NEW CONDUIT CONNECT TO LPB 4-1		171		1				171	8 8		2	422	1	211		
LP-4-3	UT-04	SB 20+10	21.20	RT	NEW CONDUIT CONNECT TO LPB 4-2		126		1				126			2	332	1	166		
LP-4-4	UT-04	SB 20+05	36.3	RT	REMOVE LAMPPOST FOUNDATION RELOCATE LAMPPOST ASSEMBLY TO LP 4-3															1	1
LP-4-5	UT-04	NB 20+49	20.93	LT	REMOVE LAMPPOST FOUNDATION RELOCATE LAMPPOST ASSEMBLY TO LP 4-6					0.										1	1
LP-4-6	UT-04	NB 20+59	21.42	IT	THE STATE STATE SOLVED TO LET 4-0				1					0.00					-		
LP-4-7	UT-04	SB 22+23	22.70	_		X			-					S 5	-				-		
LPB-4-1	UT-04	SB 20+29		LT										1					-		
LPB-4-2	UT-04	SB 21+33	22.63	RT										1							
	01-04	20 57133	£4.03	1.141	1						l	I		- A.							$\leftarrow$



C&S Engineers, Inc. 499 Col. Eileen Collins Blvd. Syracuse, New York 13212 Phone: 315-455-2000 Fax: 315-455-9667





COUNTY, ROME, NEW YORK

INTERSECTION

### GRIFFISS INTERNATIONAL AIRPORT RTE 825 - ROUNDABOUT CONSTRUCTION AT PERIMETER RD

GRIFFIS		CONSTR	ONEIDA (
		REVISIONS	
MARK	DATE	DESCF	RIPTION
DDO IECT	F NO+ 1/16 °	00E 00A	

DATE: NOVEMBER 2025 DRAWN BY; J. ANASTAS**I**A DESIGNED BY: S. SWEENEY CHECKED BY: D, ASKINAZI

NO ALTERATION PERMITTED HEREON EXCEPT AS PROVIDED UNDER SECTION 7209 SUBDIVISION 2 OF THE NEW YORK EDUCATION LAW

**MISCELLANEOUS TABLE** 

**MST-08** 

ITEM 206.03 - CONDUIT EXCAVATION AND BACKFILL INCLUDING SURFACE RESTORATION (LF)

ITEM 670.0105 - FOUNDATION FOR LIGHT STANDARDS, 5 FEET LONG (EACH)

ITEM 670.0106 - FOUNDATION FOR LIGHT STANDARDS, 6 FEET LONG (EACH)

ITEM 670.03070008 - REMOVING AND DISPOSING EXISTING LIGHTING PULLBOX (EACH)

ITEM 670.15020004 - FURNISH AND INSTALL DECORATIVE STREET LIGHTING POLE (EACH)

ITEM 670.15094510 - TYPE P ALUMINUM LIGHT STANDARD 23 LF -29 1/2 LF POLE,14 3/4 LF SINGLE DAVIT ARM (EACH)

ITEM 670.2602 - RIGID PLASTIC CONDUIT, 2" (LF)

ITEM 670.3010 - PULLBOXES 7.6 CUBIC FEET TO 10 CUBIC FEET, INSIDE VOLUME (LIGHTING) (EACH)

ITEM 670.500401 - LED LIGHTING FIXTURE, 85 WATTS - CCT 4000K - TYPE 01 (EACH)

ITEM 670.7004 - SINGLE CONDUCTOR CABLE, NUMBER 6 GAGE (LF)

TEM 670.7501 - GROUND WIRE NO. 6 AWG (LF)

ITEM 670.82 - REMOVE LAMPPOST FOUNDATION (EACH)

ITEM 670.90	O - RELOCA	TE LAMPPO	ST ASSEM	IBLY (E	EACH)		_		_												
LIGHT NUMBER	PAGE NUMBER	STATION NUMBER		SIDE	: DESCRIPTION	TO REMAIN	ITEM 206.03 (LF)	ITEM 670.0105 (EA)	ITEM 670.0106 (EA)	ITEM 670.03070008 (EA)	ITEM 670.15020004 (EA)	ITEM 670.15094510 (EA)	ITEM 670.2602 (LF)	ITEM 670.3010 (EA)	ITEM 670.500401 (EA)	ACTUAL WIRES IN CONDUIT		ACTUAL WIRES IN CONDUIT		ITEM 670.82 (EA)	670.9
LP-6-1	UT-06	P 14+58	20.00	RT	NEW CONDUIT CONNECT TO LPB 6-3		53		1			1	53		1	2	146	1	73		
LP-6-2	UT-06	D 08+63	18.16	RT	PRIVATE LIGHTING	Х															
LP-6-3	UT-06	P 12+07	50.84	RT	PARKING LOT NEW CONDUIT CONNECT TO LP 6 4		130	1			1		130			2	300	1	150		
LP-6-4	UT-06	P 12+52	126.4	RT	PARKING LOT NEW CONDUIT CONNECT TO LP 6-5		92	1			1		92			2	264	1	132		
LP-6-5	UT-06	P 13+30	165.33	RT	PARKING LOT			1			1										
LP-6-6	UT-06	P 12+86	63.46	RT	PARKING LOT			1			1										
LP-6-7	UT-06	P 13+78	98.52	RT	PARKING LOT NEW CONDUIT CONNECT TO LP 6-6		82	1			1		82			2	244	1	122		
LPB-6-1	UT-06	P 13+33	20.72	LT	ADJUST EXISTING GRADE LIGHTING PULLBOX	Х															
LPB-6-2	UT-06	P 13+33	23.12	LT	ADJUST EXISTING GRADE LIGHTING PULLBOX	X															
LPB-6-3	UT-06	P 12+88	20.22	RT	PARKING LOT NEW PULLBOX NEW CONDUIT CONNECT TO LP 6-7		42						42	1		2	164	1	82		
					SHEET SUB	TOTALS	399	5	1	0	5	1	399	1	1	-	1118	-	559	0	0
						TOTAL	2111	5	13	4	5	4	2111	5	4	-	5342	-	2671	9	9
					·					·	·										

	TABLE OF UTILITY MANHOLES										
SHEET NO.	STRUCTURE NO.	STATION	SIDE	OFFSET	ITEM 680.79490010 (EA)	COMMENTS					
UT-01	E 1-1	SB 6+61	RT	36.5	-	BY OTHERS					
UT-02	E 2-1	SB 8+24	RT	49.3	-	BY OTHERS					
UT-02	TC 2-1	SB 13+17	RT	22.4	1	REMOVE					
UT-03	TC 3-1	NB 12+77	LT	23.8	1	REMOVE					
UT-03	TC 3-2	NB 13+43	CL	C.O	1	REMOVE					
UT-03	TC 3-3	NB 13+84	RT	11.9	1	REMOVE					
UT-03	TC 3-4	SB 14+52	RT	2.9	1	REMOVE					
UT-03	TC 3-5	SB 14+54	RT	44.4	1	REMOVE					
UT-03	TC 3-6	SB 14+54	RT	65.0	1	REMOVE					
UT-03	T 3-1	NB 15+86	LT	17.0	-	BY OTHERS					
UT-03	T 3-2	NB 15+87	LT	15.0	-	BY OTHERS					
UT-03	T 3-3	NB 15+88	LT	12.3	-	BY OTHERS					
UT-03	E 3-1	P 11+03	RT	24.0	-	BY OTHERS					
UT-03	E 3-2	P 11+05	RT	38.5	-	BY OTHERS					
UT-06	E 6-1	P 13+19	LT	10.6	-	BY OTHERS					
UT-06	T 6-1	P 12+69	LT	25.3	-	BY OTHERS					
				TOTALS	7						
ITEM 6	80.79490010	- REMOVE	TRAFFI	C SIGNA	L PULLBOXES	•					

E = ELECTRIC MANHOLE

TC = TRAFFIC CONTROL JUNCTION BOX & PULL BOX

T = TELEPHONE MANHOLE

### PROPOSED WATER MAIN TABLE

ITEM 203.07 - SELECT GRANULAR FILL

ITEM 206.0201 - TRENCH AND CULVERT EXCAVATION

ITEM 663.0106 DUCTILE IRON CEMENT LINED WATER PIPE, 6"

ITEM 663.0118 DUCTILE IRON CEMENT LINED WATER PIPE, 18" ITEM 663.10050007 - BLOW OFF HYDRANT (2")

ITEM 663.1218 - DOUBLE DISK GATE VALVE & VALVE BOX, 18"

ITEM 663.1301 HYDRANT

ITEM 663.160612 TAPPING SLEEVE, VALVE & VALVE BOX ASSEMBLY, 6" X 12"

ITEM 663.161820 TAPPING SLEEVE, VALVE & VALVE BOX ASSEMBLY, 18" X 20"

ITEM 663.2306 POLYETHYLENE ENCASEMENT FOR WATER PIPE, 6"

ITEM 663	3.2318 POLYETHY	YLENE ENCASEMI	ENT FOR	. WATER PIF	PE, 18"										
SHEET NO.	STRUCTURE NO.	STATION	SIDE	OFFSET	ITEM 203.07 (CY)	ITEM 206.0201 (CY)	ITEM 663.0106 (LF)	ITEM 663.0118 (LF)	ITEM 663.10050007 (EA)	ITEM 663.1218 (EA)	ITEM 663.1301 (EA)	ITEM 663.160612 (EA)	ITEM 663.1606120 (EA)	ITEM 663.2306 (LF)	ITEM 663.2318 (LF)
UT-03	WV 3-4	NB 13+77.46	LT	41.99	- 13	13	20					1		20	
UT-03	WH 3-2	NB 13+83.55	LT	40.39	13	15					1			20	
UT-08	-	SB 19+75	LT/RT	-	39	48		240	1	1			1		240
				TOTAL	52	61	20	240	1	1	1	1	1	20	240

ADA REPORTING TABLE											
SIDEWALK TABLE											
		LOCA	ATION								
ROADWAY	FROM STATION	TO STATION	SIDE	COORDINATES	AT START (DD)	COORDINA (D	TES AT END D)	NSF	LENGTH	WIDTH	NOTES
NEW SIDEWALK											
NYS ROUTE 825 & PERIMETER ROAD	\$B 6+89	SB 23+25,162' AH	RT	1127659.4015	1177496.6410	1129435.7868	1177550.3116	No	1781	10	CONCRETE
NYS ROUTE 825 & PERIMETER ROAD	NB 13+08	NB 14+67	LT	1128330.0924	1177634.7168	1128415.6829	1177749.2031	No	27	10	CONCRETE
NYS ROUTE 825 & PERIMETER ROAD	NB 14+90	NB 17+25	LT	1128471.8981	1177771.2937	1128730.9669	1177694.0631	No	290	10	CONCRETE
NYS ROUTE 825 & PERIMETER ROAD	NB 17+25	NB 21+16	LT	1128730.9669	1177694.0631	1129121.6910	1177666.5965	No	393	5	CONCRETE
NYS ROUTE 825 & PERIMETER ROAD	P 11+44	P 15+00	RT	1128471.8981	1177771.2937	1128301.9105	1178090.2831	No	350	10	ASPHALT

TABLE OF CURB
ITEM 609.02090001 - GRANITE CURB, TYPE T100 (LF)

ITEM 609.0401 - CAST-IN-PLACE CONCRETE CURB TYPE VF6 (LF)

ITEM 609.0403 - CAST-IN-PLACE CONCRETE CURB TYPE M6 (LF)

STATION/LOCATION				ITEM	ITEM	ITEM	
FROM	то	SIDE	COMMENTS	609.02090001 (LF)	609.0401 (LF)	609.0403 (LF)	
NB 9+83.00	NB 14+28.00 P 12+03.00	LT	NON-MOUNTABLE CURB		609		
P 12+35.87	P 15+00.00	LT	NON-MOUNTABLE CURB		287		
P 15+00.00 NB 14+28.30	NB 21+16.00	RT LT	NON-MOUNTABLE CURB		1005		
SB 10+48.00	SB 21+76.00	RT	NON-MOUNTABLE CURB		1129		
NB 16+15.00	NB 21+16.00	RT	MOUNTABLE CURB			529	
SB 16+77.00	SB 21+76.00	LT	MOUNTABLE CURB			505	
RA SPLITTE	R ISLAND (WEST)	-	MOUNTABLE CURB			297	
RB SPLITTE	R ISLAND (NORTH)	-	MOUNTABLE CURB			136	
RC SPLITTI	ER ISLAND (EAST)	-	MOUNTABLE CURB			105	
ROUNDABO	UT (TRUCK APRON)	-	TRAVERSABLE CURB	303			
ROUNDABOL	JT (CENTER ISLAND)	-	NON-MOUNTABLE CURB		177		
	RB RESTORATION ALONG ROAD ALIGNMENT	-	MOUNTABLE CURB			125	
	B RESTORATION ALONG ROAD ALIGNMENT	-	NON-MOUNTABLE CURB		203		
			ROUNDED TOTAL	310	3590	1790	

PRIVATE FENCE EXTENSIONS - BEHIND NOISE WALL												
TEM 607.31020010 - STEEL CHAIN-LINK FENCE WITH TOP TENSION WIRE, 8 FEET HIGH												
TEM 607.08080010, WOOD FENCE - 8 FEET - 0 INCHES HEIGHT												
ITEM 607.91080002, EXTRUDED POLY VINYL CHLORIDE (PVC) P	TEM 607.91080002, EXTRUDED POLY VINYL CHLORIDE (PVC) PRIVACY FENCE, 8 FEET HIGH											
LOCATION	607.31020010 (LF)	607.0808001 (LF)	607.91080002 (LF)									
EAST PROPERTY LINE OF HOUSE #121 TOMPKINS AVE	6											
PROPERTY LINE BETWEEN #111 AND #121 TOMPKINS AVE		6										
WEST PROPERTY LINE OF HOUSE #109 TOMPKINS AVE		6										
EAST PROPERTY LINE OF HOUSE #109 TOMPKINS AVE 6												
TOTAL	6	12	6									

ADD1-PAGE 58 OF ADD1-PAGE 63



C&S Engineers, Inc. 499 Col. Eileen Collins Blvd. Syracuse, New York 13212 Phone: 315-455-2000 Fax: 315-455-9667





### GRIFFISS INTERNATIONAL AIRPORT RTE 825 - ROUNDABOUT CONSTRUCTION AT PERIMETER RD

COUNTY, ROME, NEW YORK

ONEIDA

INTERSECTION


REVISIONS


ATE: NOVEMBER 2025 RAWN BY; J. ANASTAS**I**A CHECKED BY: D, ASKINAZI


NO ALTERATION PERMITTED HEREON EXCEPT AS PROVIDED UNDER SECTION 7209 SUBDIVISION 2 OF THE NEW YORK EDUCATION LAW


**MISCELLANEOUS TABLE** 


**MST-09-ADD-1** 

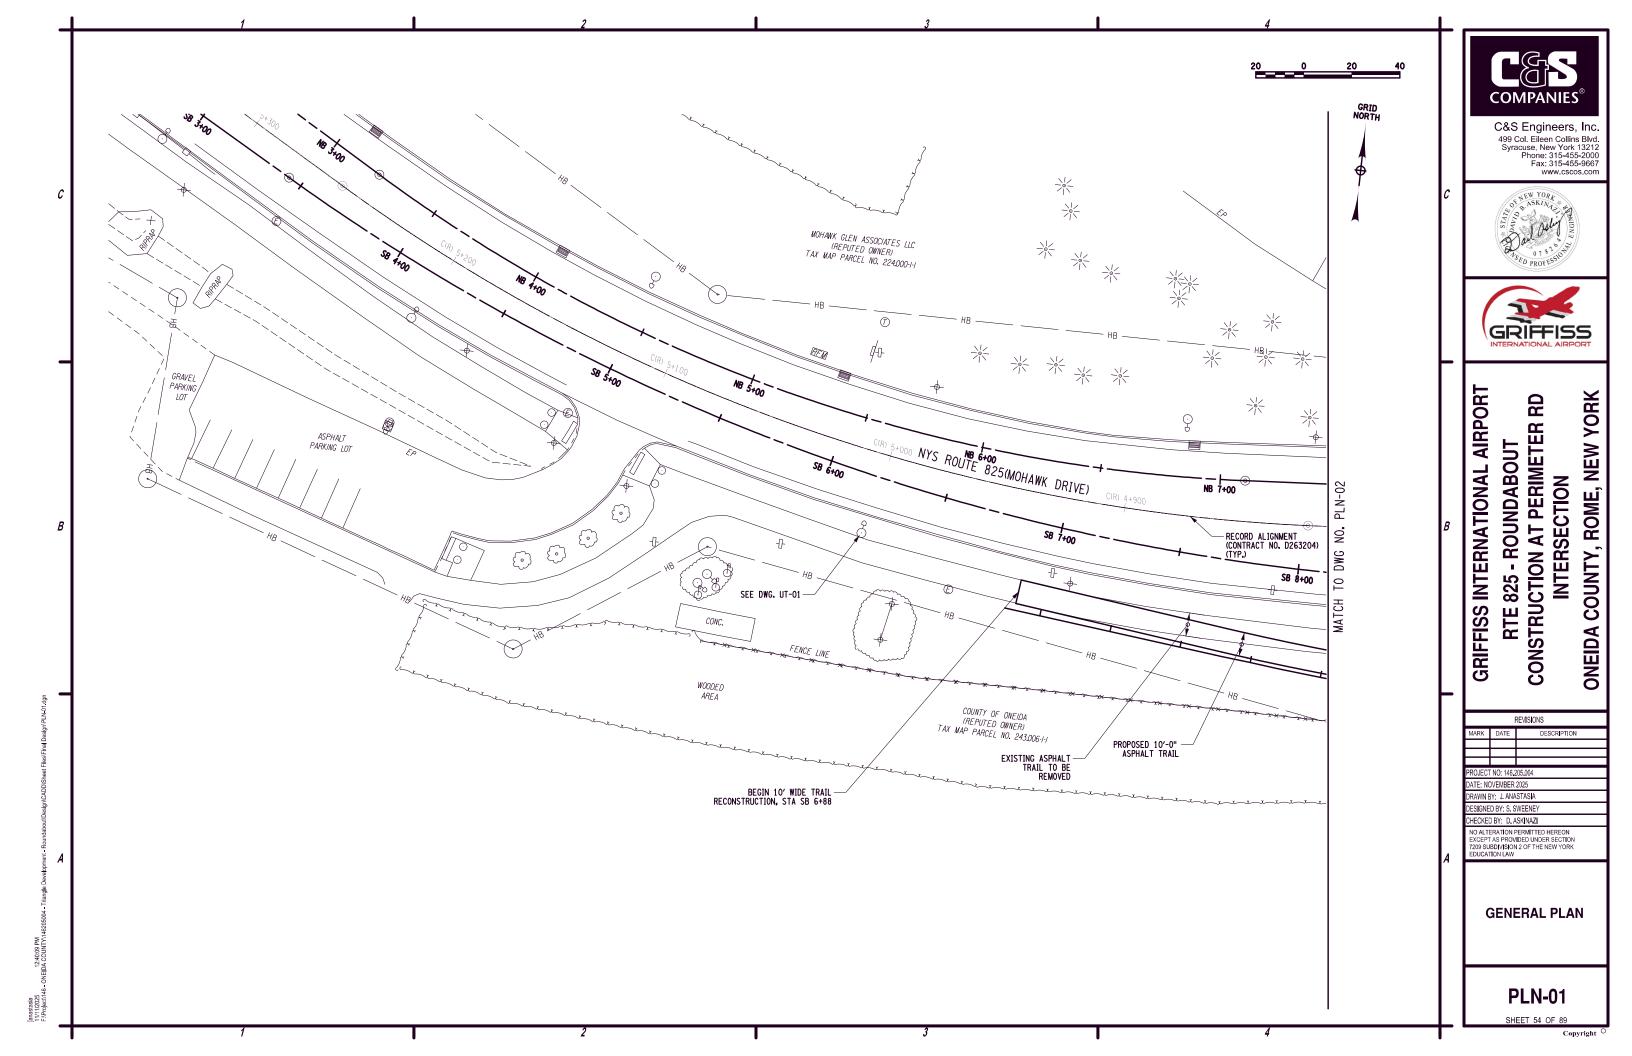


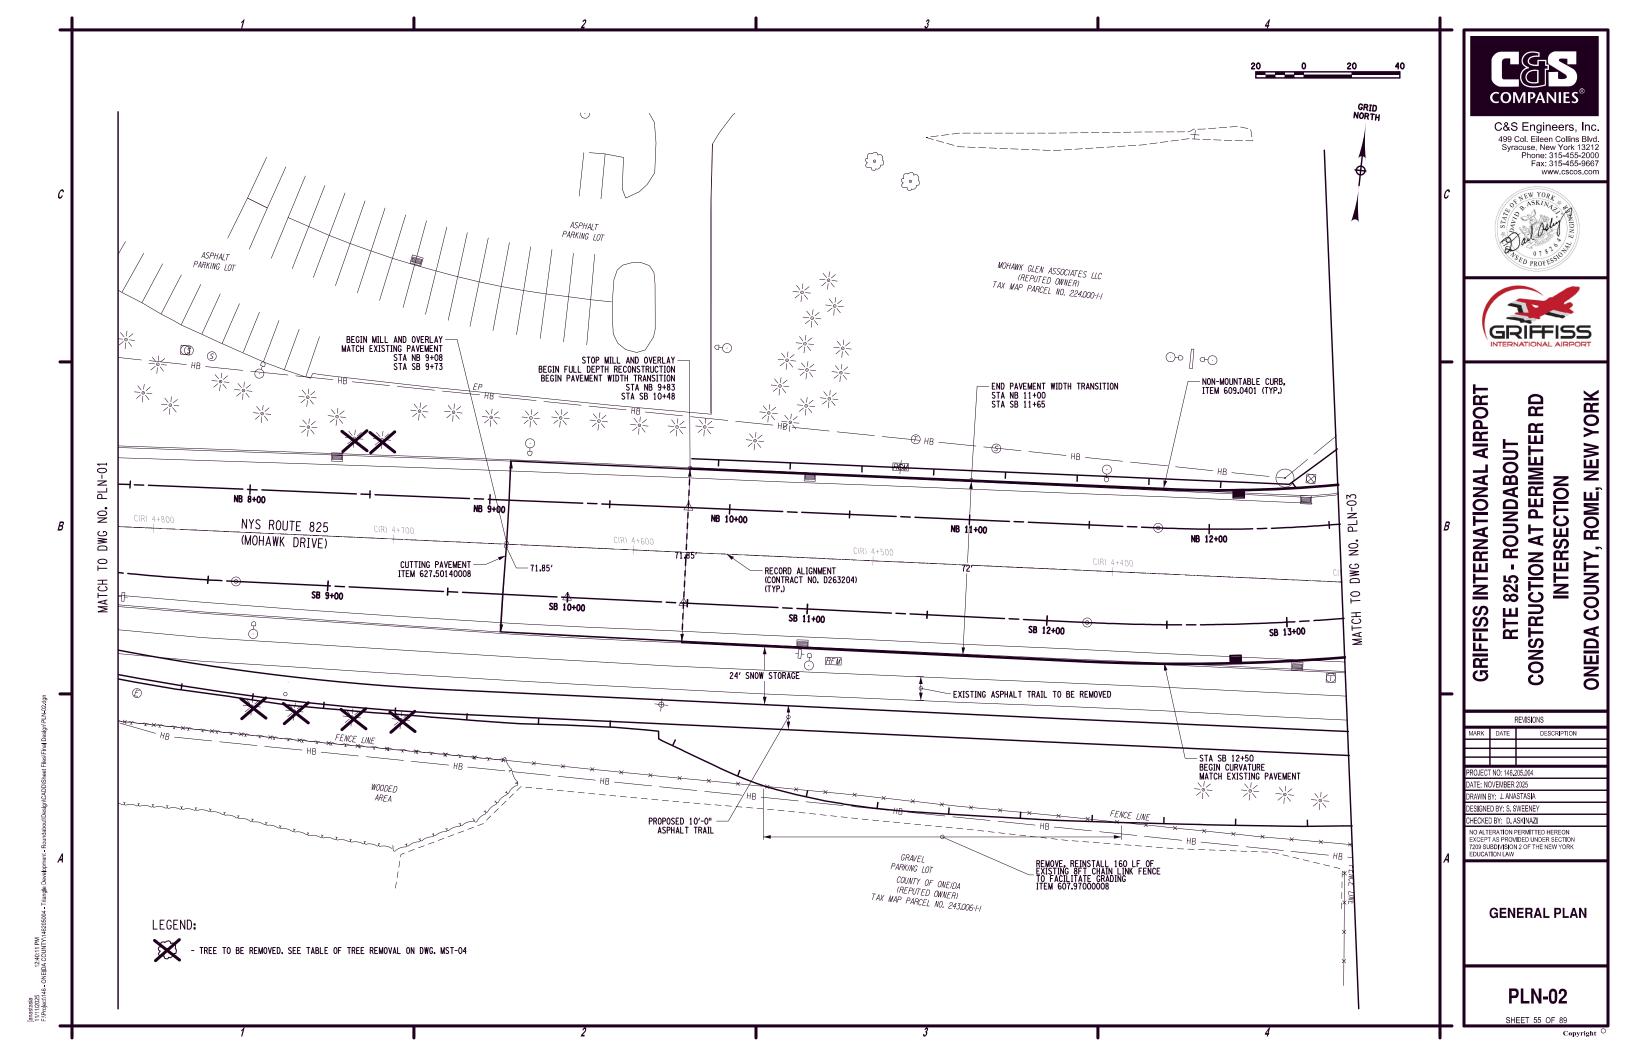


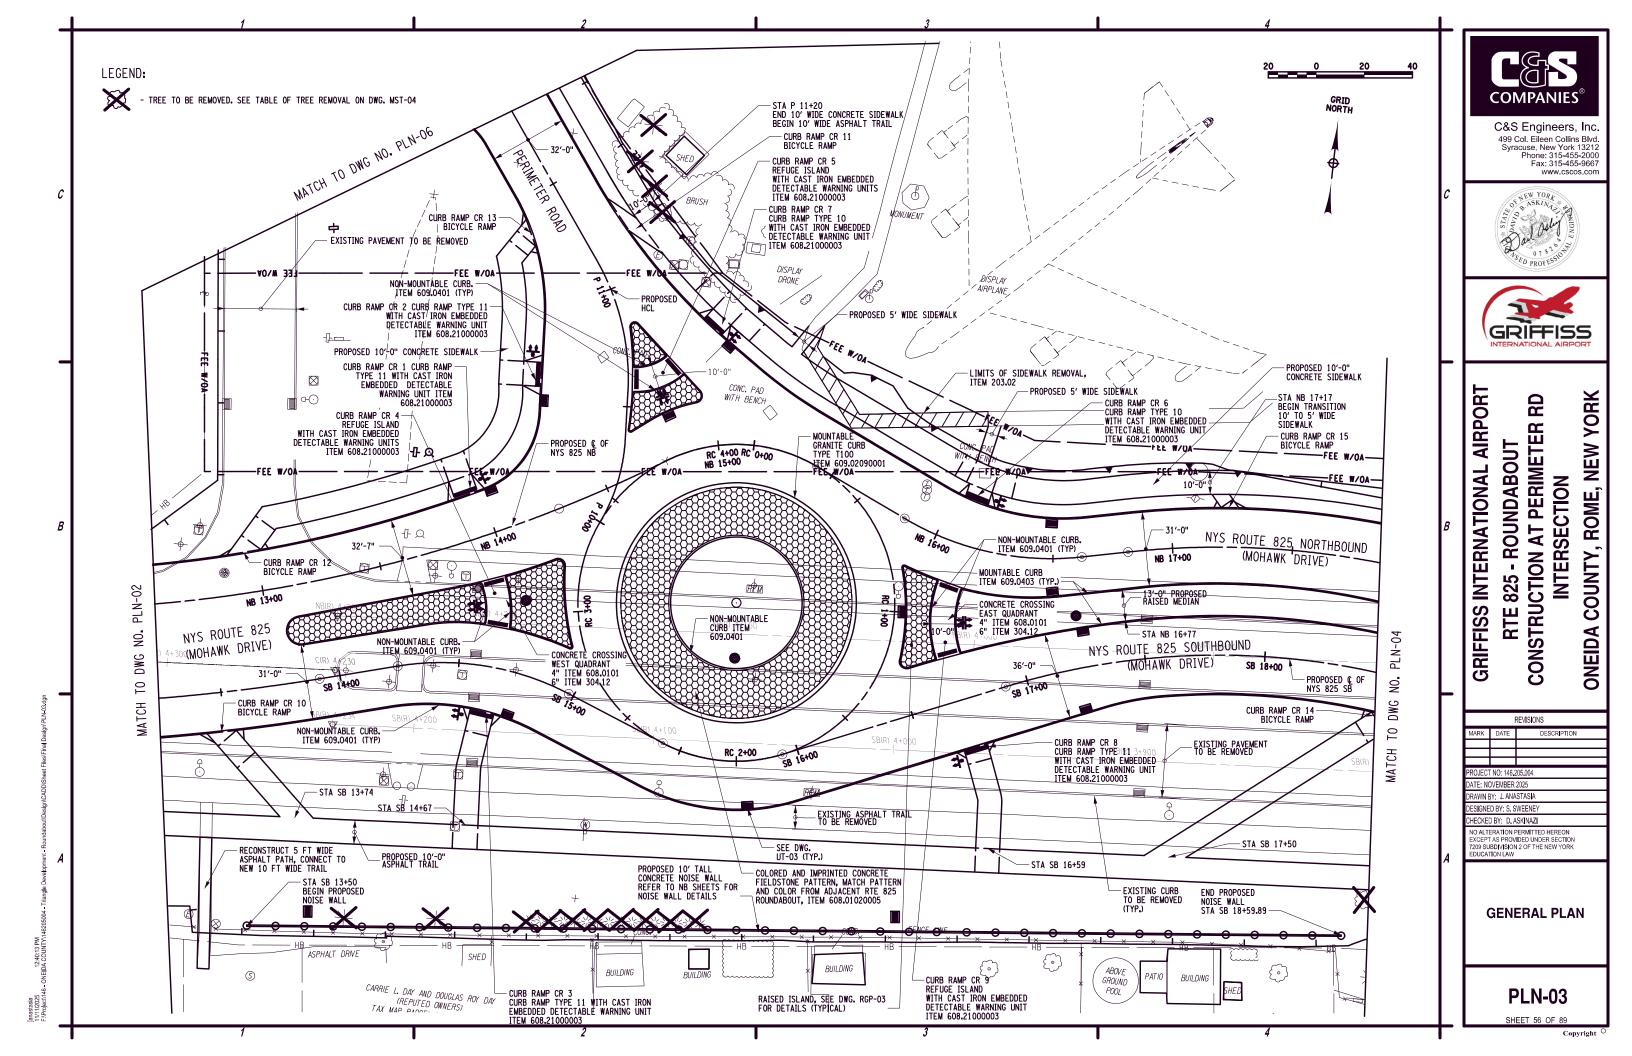


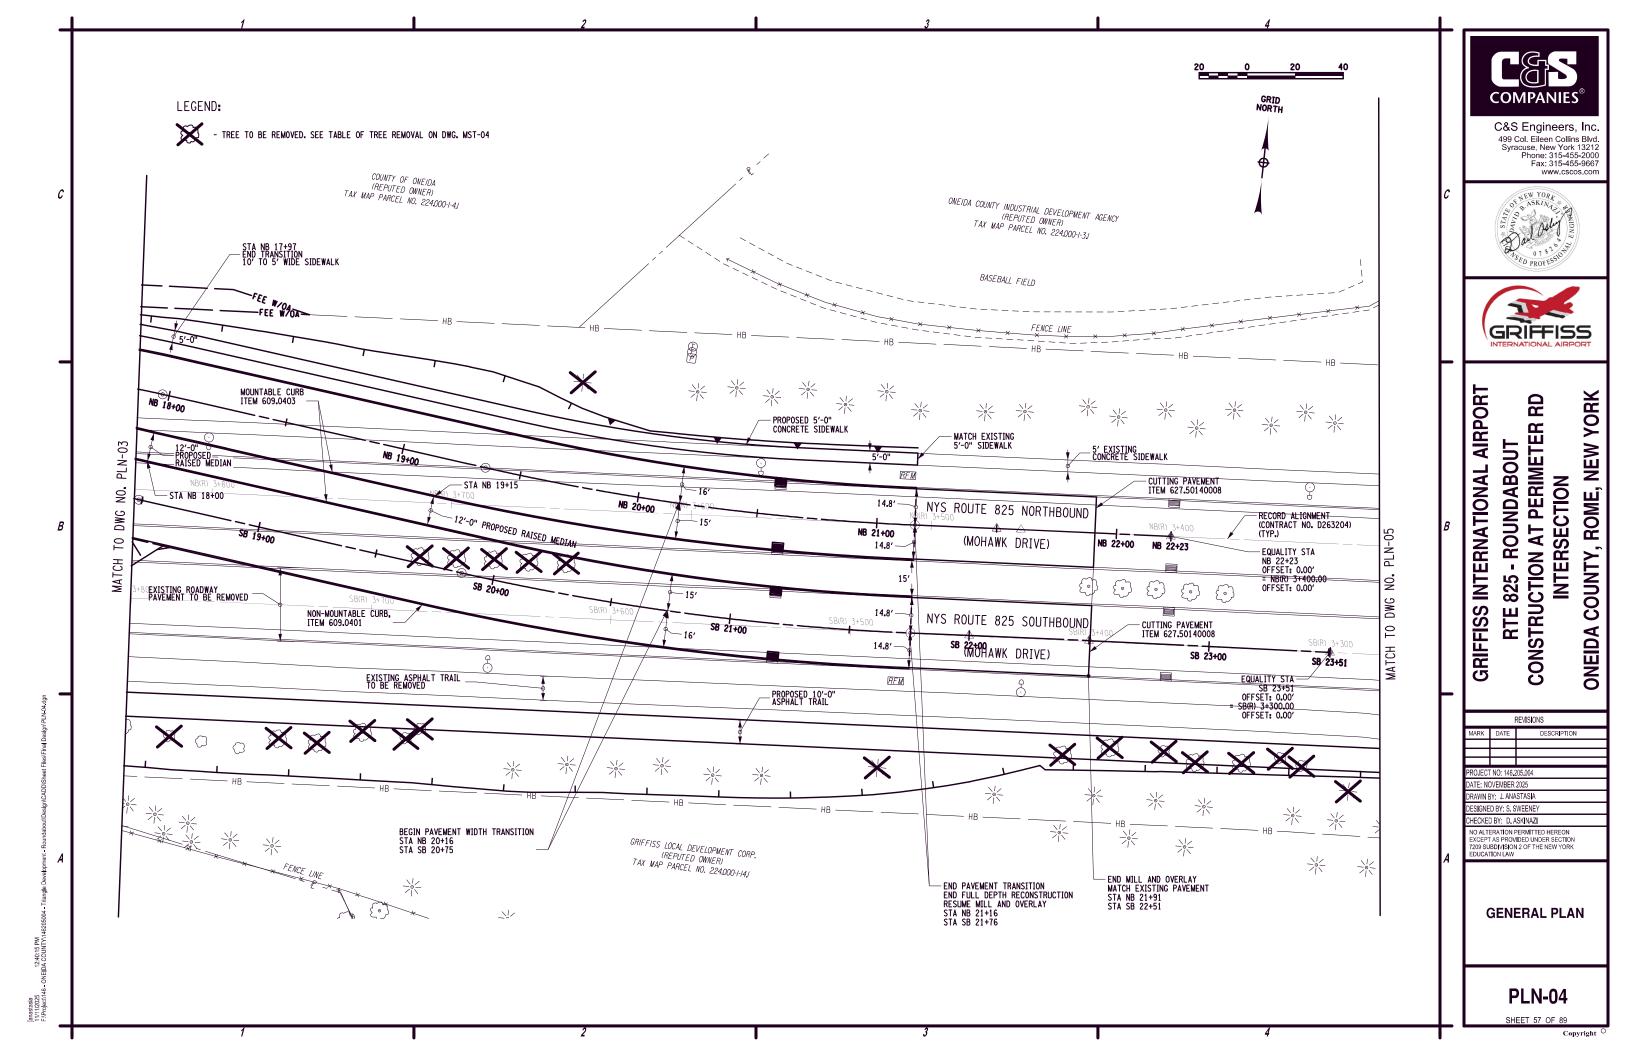


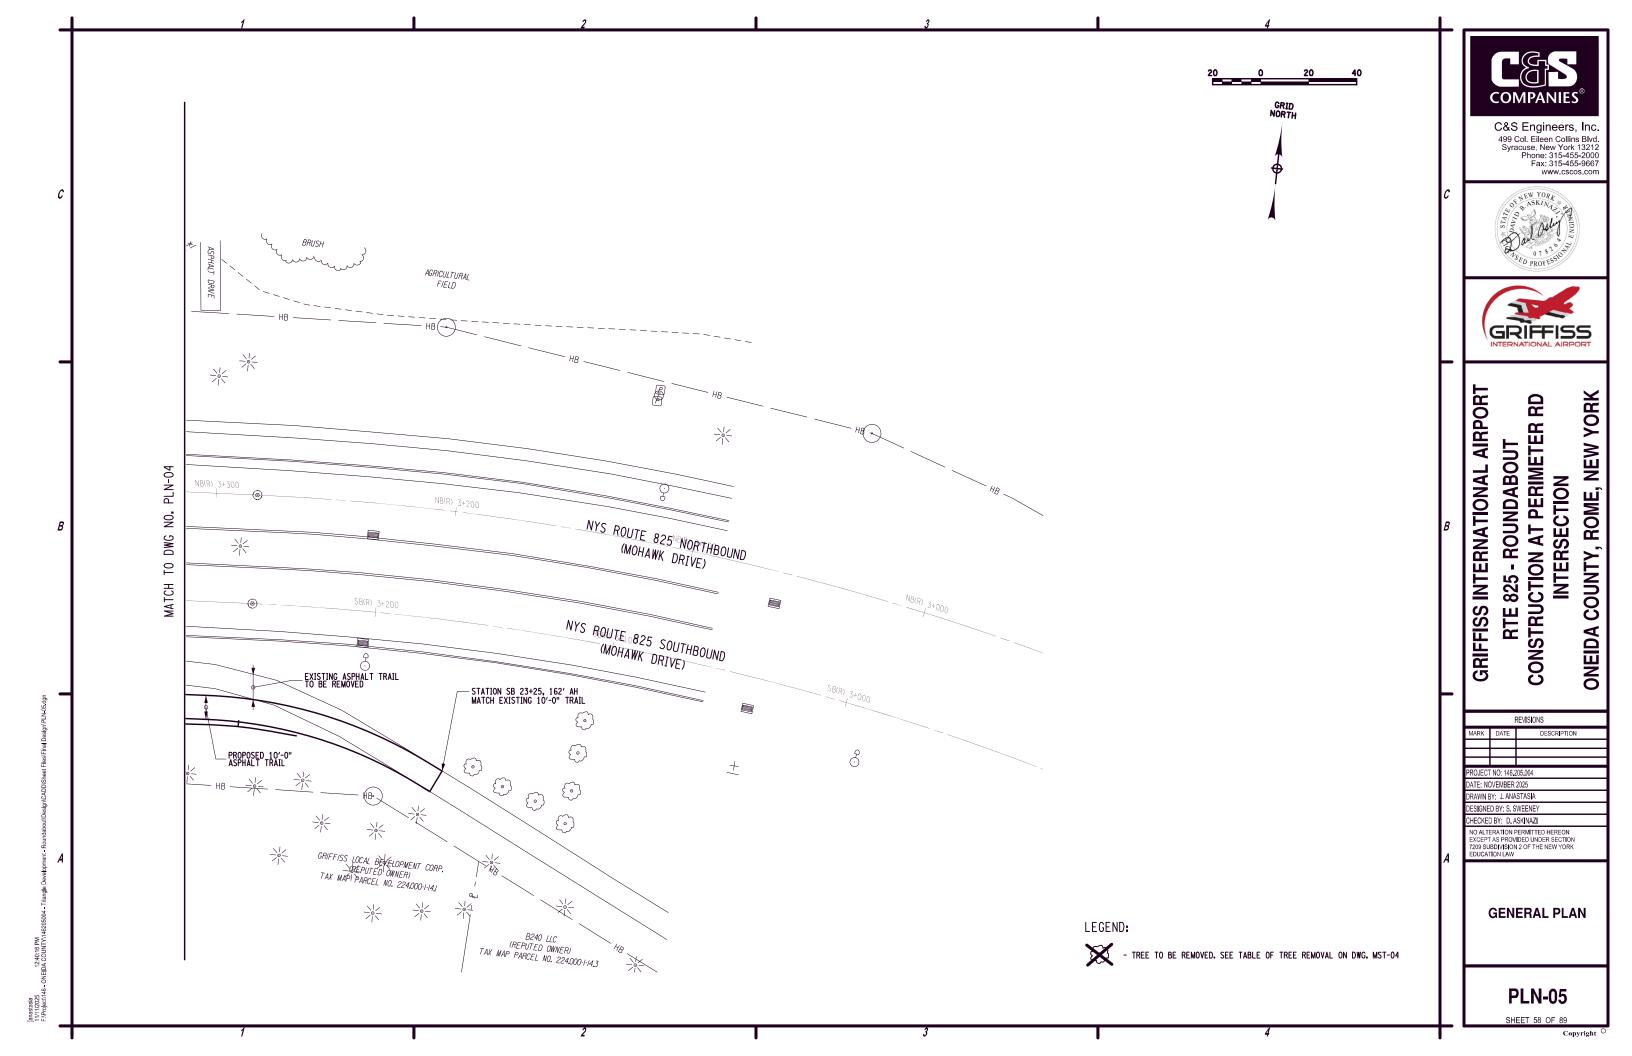


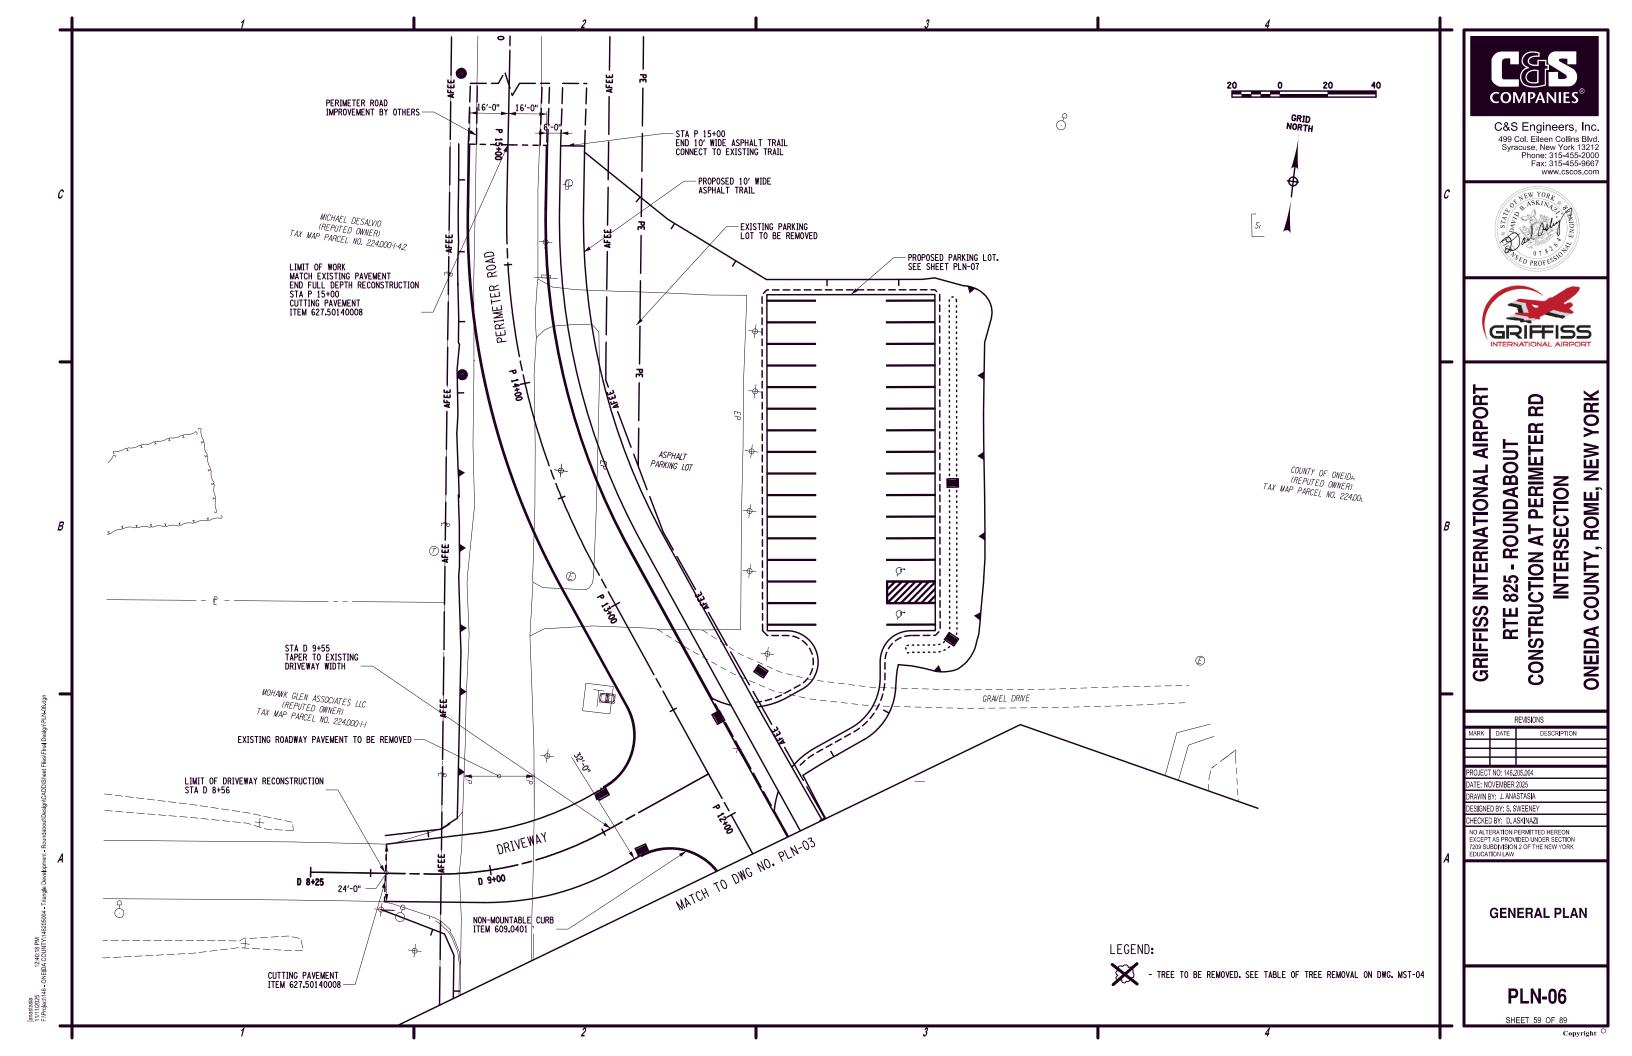


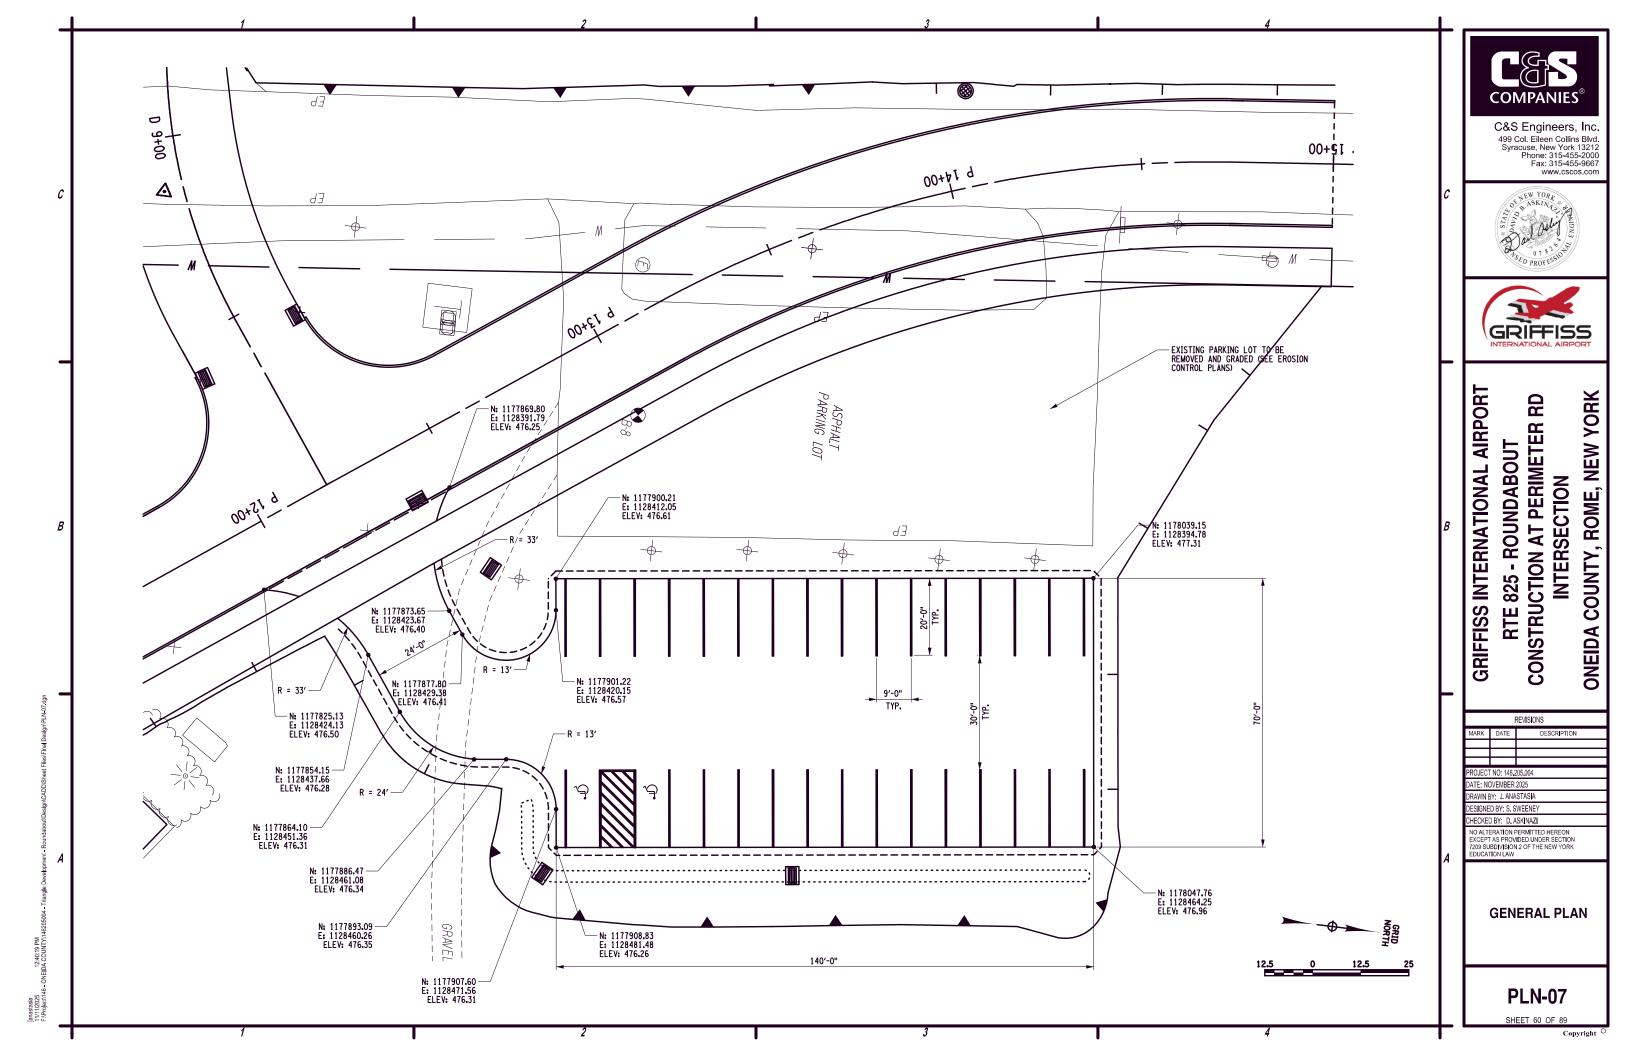

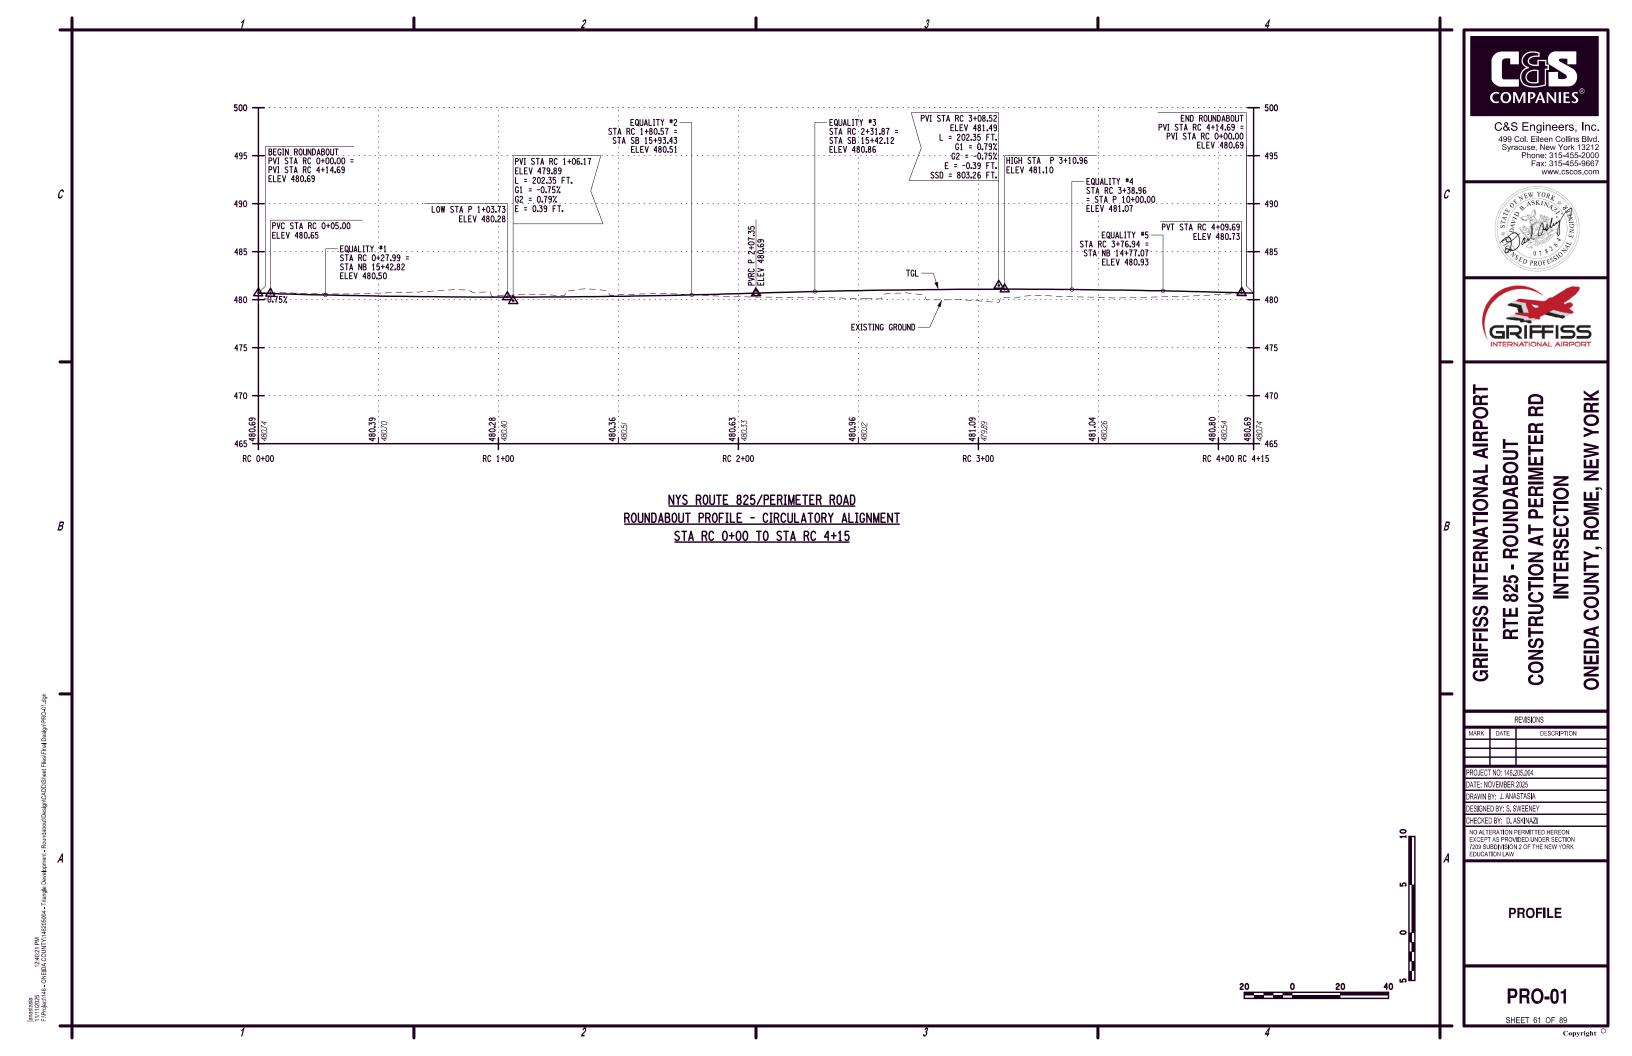


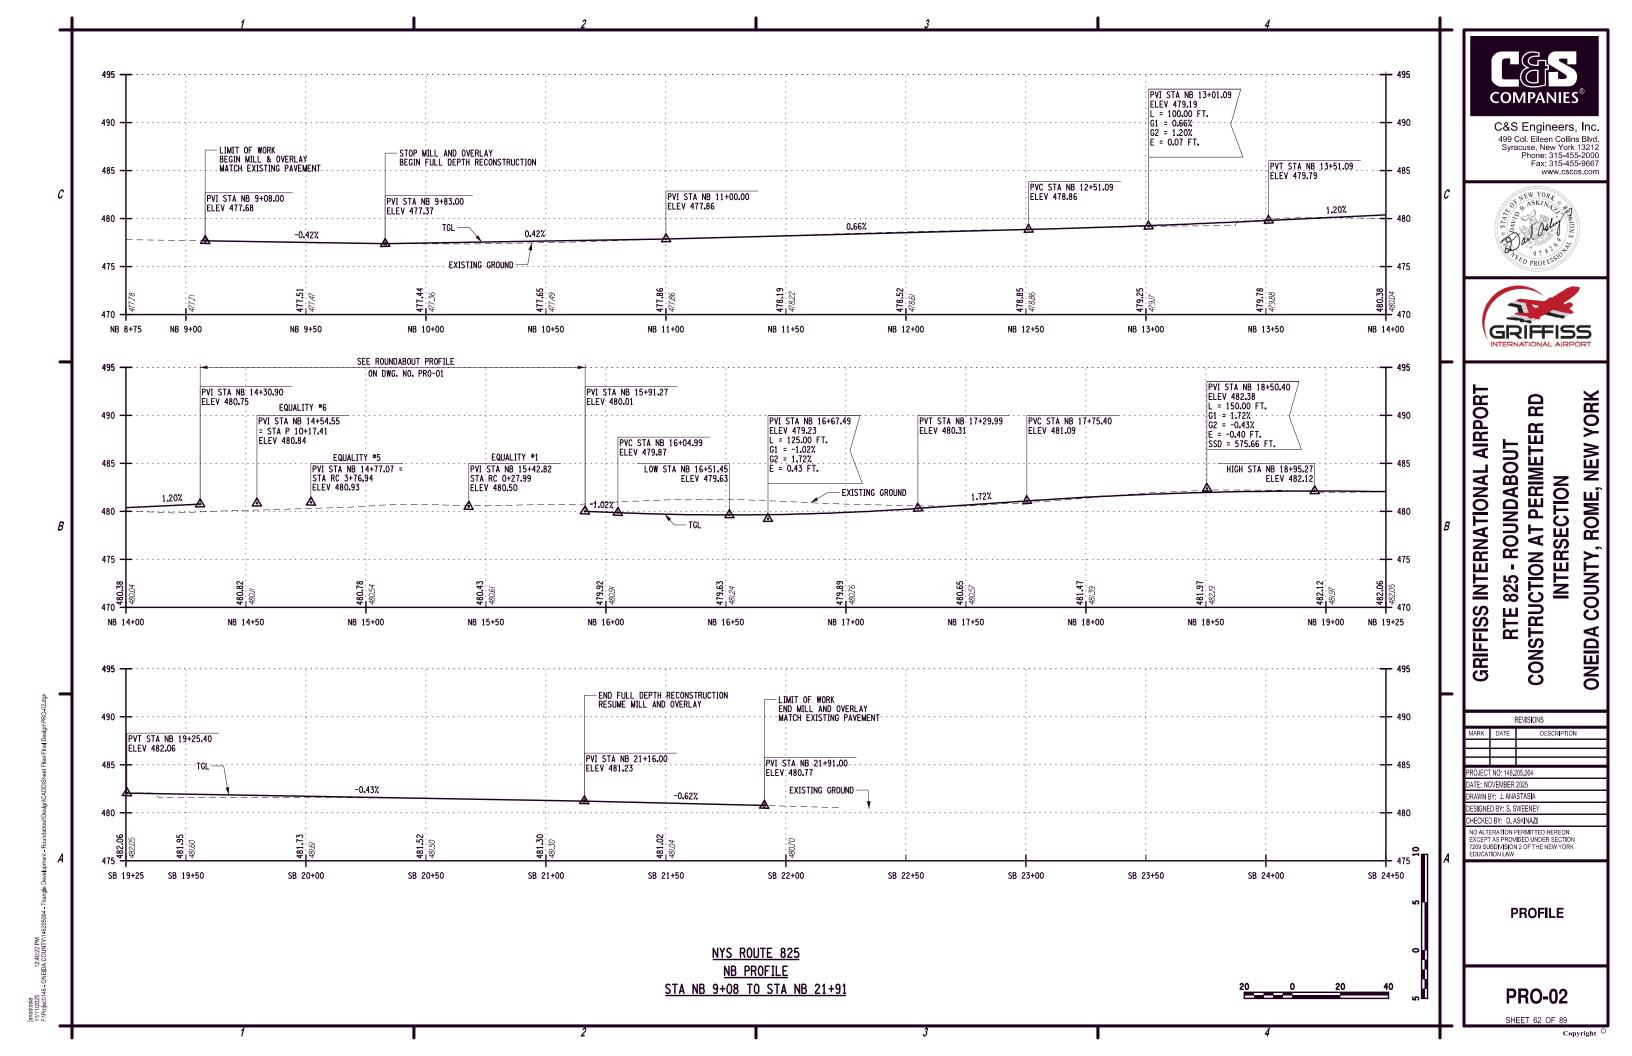

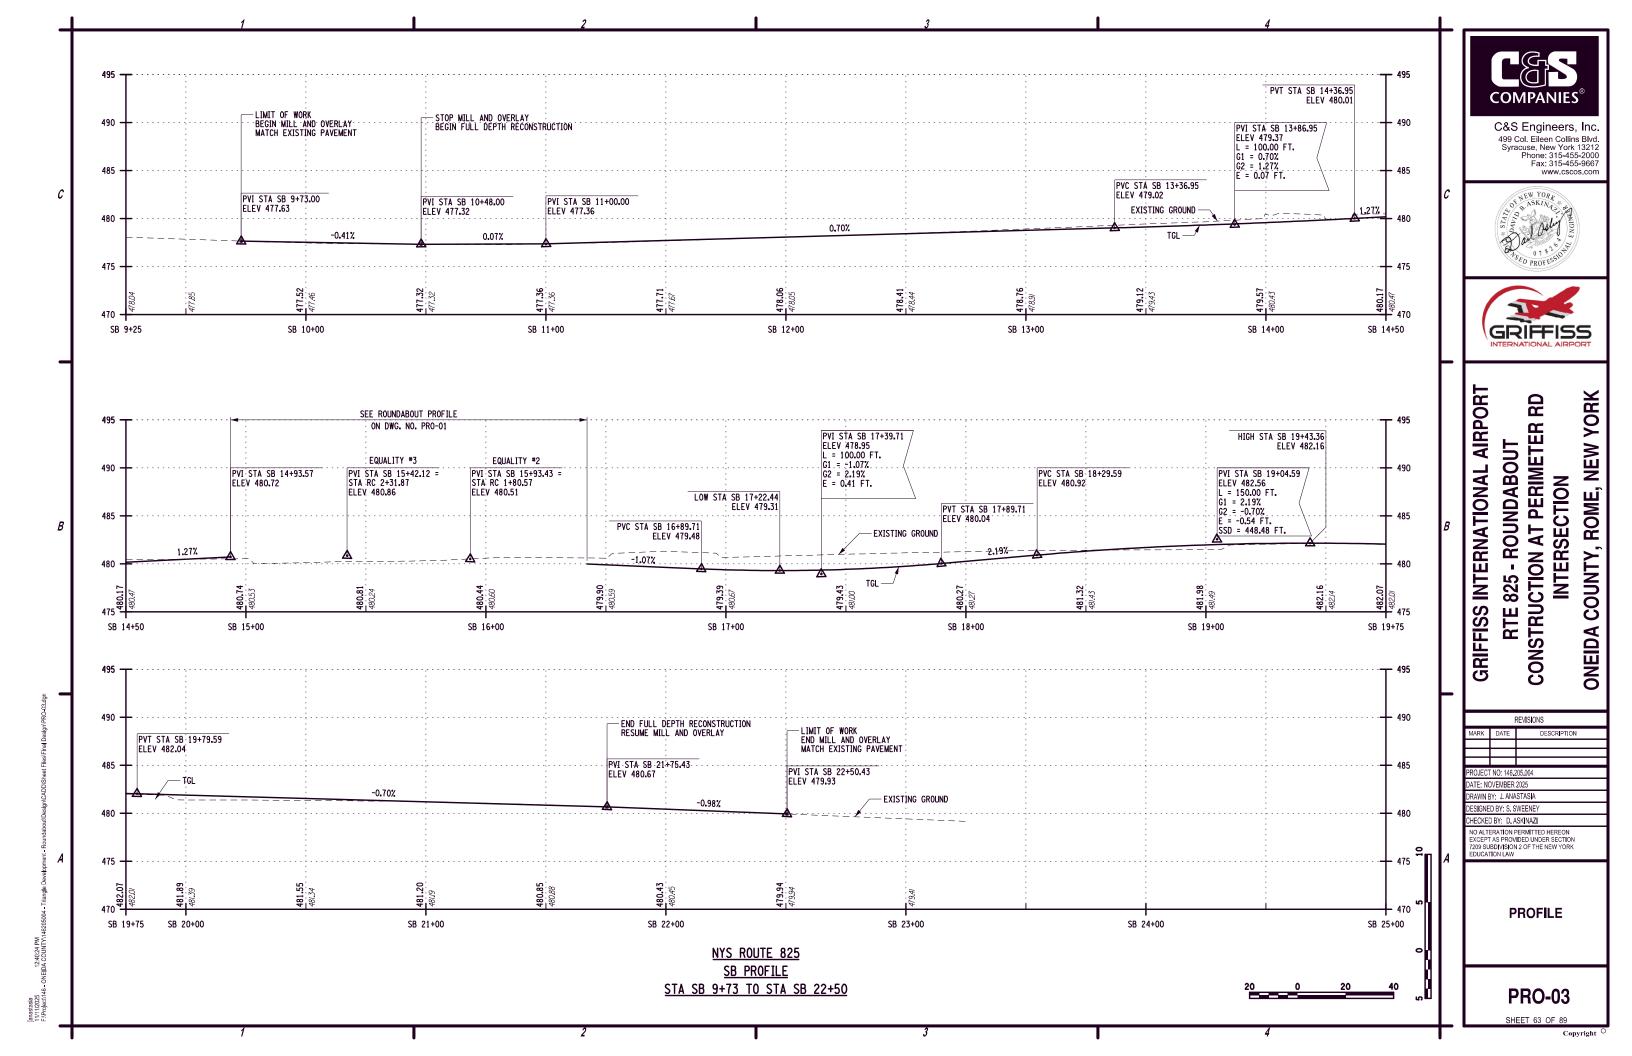


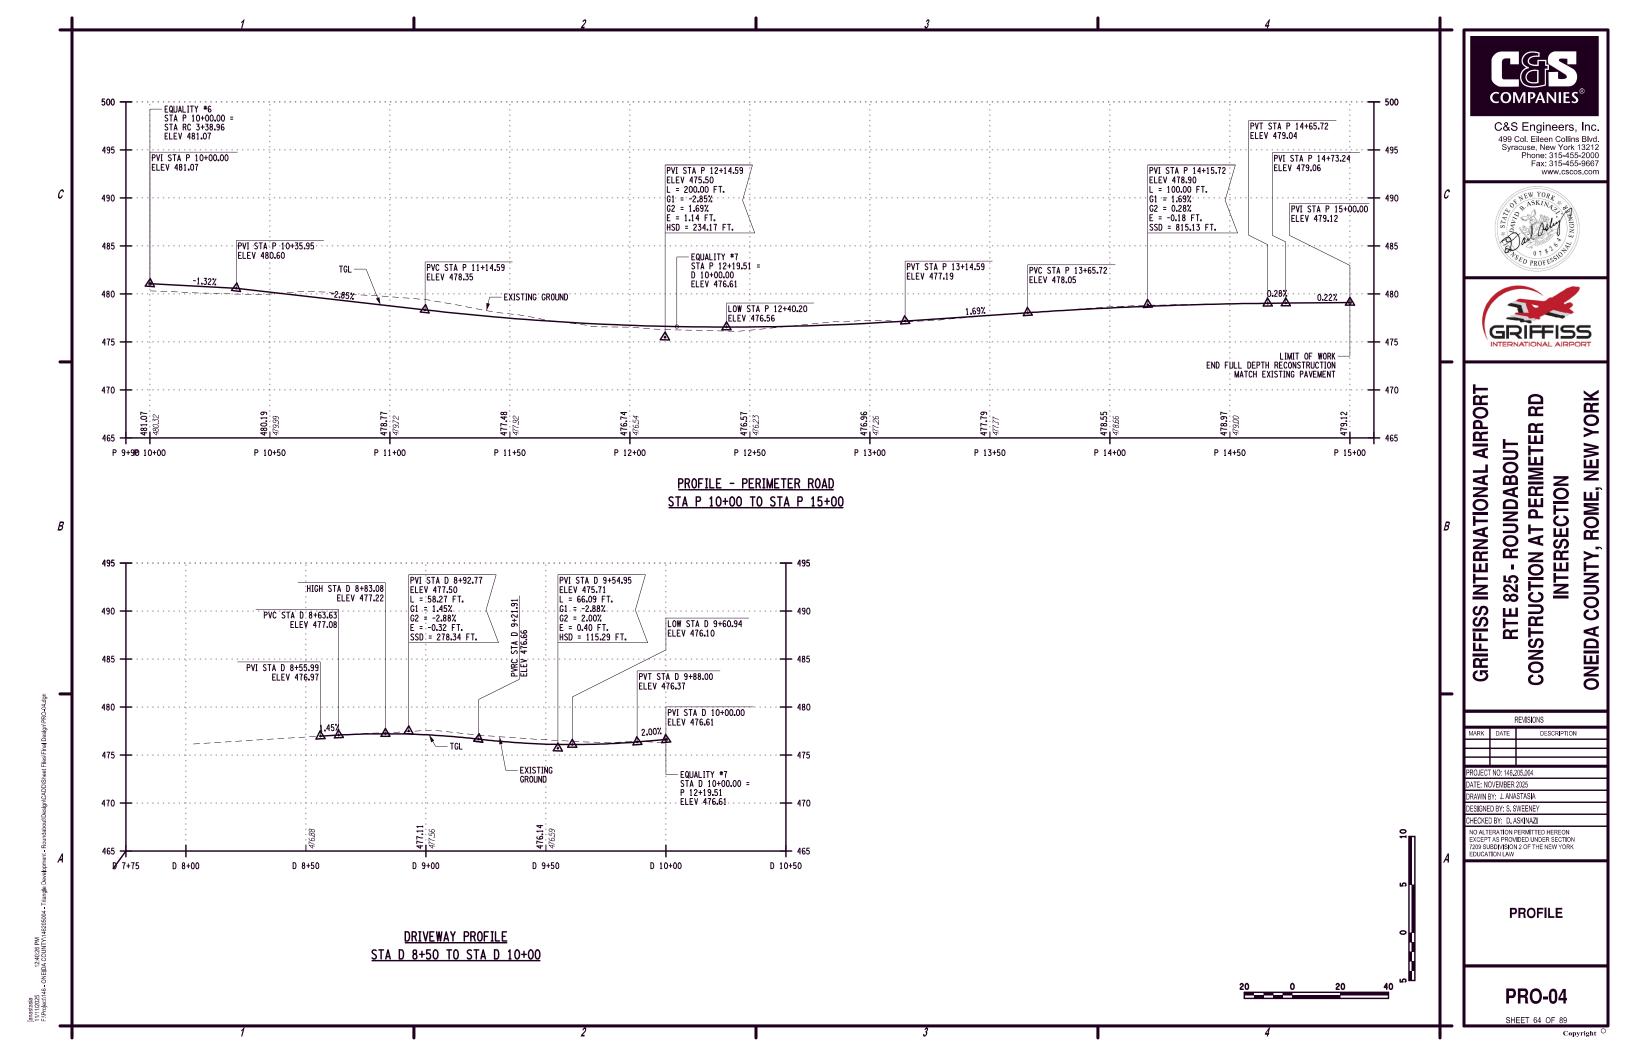


CR 1 NB 13+93 LT NORTHWEST QUADRANT CURB RAMP TYPE 11 SEE DWG. NO. PLN-03

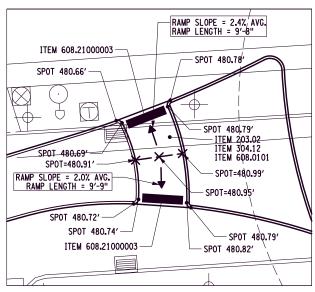


CR 4 NB 13+93 RT, SB 14+62 LT **WEST QUADRANT** REFUGE ISLAND SEE DWG. NO. PLN-03

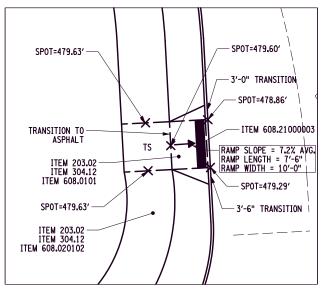


CR 2 P 10+61 LT NORTHWEST QUADRANT CURB RAMP TYPE 11 SEE DWG. NO. PLN-03

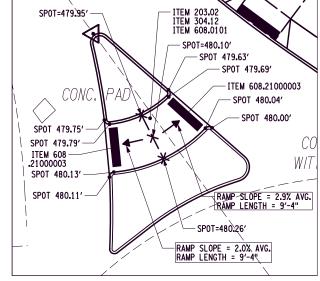

P 10+61 RT, P 10+66 RT NORTH QUADRANT REFUGE ISLAND SEE DWG. NO. PLN-03

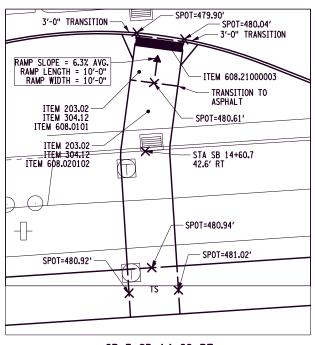

CR 3 SB 14+62 RT SOUTHWEST QUADRANT CURB RAMP TYPE 11 SEE DWG. NO. PLN-03

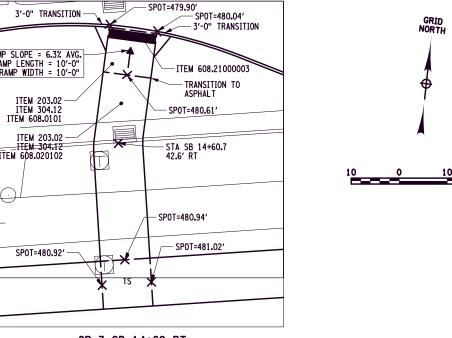

ADA REPORTING TABLE								
CURB RAMP TABLE								
LOCATION					TVDE	NCF	NOTE	
NUMBER	ROADWAY	STATION	SIDE	COORDINATES (DD)		TYPE	NSF	NOTES
NEW CURE	RAMPS					- 172		77
CR 1	NYS ROUTE 825 & PERIMETER ROAD	NB 13+93	LT	1128412.0787	1177652.1035	11	No	0
CR 2	NYS ROUTE 825 & PERIMETER ROAD	P 10+61	LT	1128434.9922	1177701.4221	11	No	0
CR 3	NYS ROUTE 825 & PERIMETER ROAD	SB 14+62	RT	1128429.6414	1177555.0337	11	No	
CR 4 N	NYS ROUTE 825 & PERIMETER ROAD	NB 13+93	RT	1128432.2049	1177605.9858	REFUGE	No	8.
		SB 14+62	LT			ISLAND		
COF	NYS ROUTE 825 & PERIMETER ROAD	P 10+61	RT	1128487.4883 1177706.9415	REFUGE	Na	2	
CR 5		P 10+66	RT		11///06.9415	ISLAND	No	
CR 6	NYS ROUTE 825 & PERIMETER ROAD	NB 16+12	LT	1128626.3985	1177673.1514	10	No	
CR 7	NYS ROUTE 825 & PERIMETER ROAD	P 10+78	LT	1128510.7460	1177732.4249	10	No	
CR 8	NYS ROUTE 825 & PERIMETER ROAD	SB 16+70	RT	1128637.7777	1177564.3554	11	No	
60.0	NYS ROUTE 825 & PERIMETER ROAD	NB 16+12	RT	1128618.4098	1177617.2875	REFUGE		
CR 9		CD 16 . 70	ET			ISLAND	No	

LT

SB 16+70

NOTE: RAMPS CR 10 THRU CR 15 ARE NOT ADA RAMPS AND ARE NOT INCLUDED IN THIS TABLE

### NOTES:

- THE DETAILS AND DIMENSIONS PROVIDED ARE APPROXIMATE TO ACHIEVE ADA COMPLIANT RAMPS. THE CONTRACTOR SHALL FIELD VERIFY ALL DIMENSIONS AND GRADES TO ENSURE COMPLIANCE WITH ADA REQUIREMENTS AND NYSDOT STANDARD SHEET 608-01 (SHEETS 1-9).
- 2. IF LAYOUTS REQUIRE ADJUSTMENT DUE TO FIELD CONDITIONS, NOTIFY ENGINEER IMMEDIATELY.
- SIDEWALK REMOVALS SHALL END AT AN EXISTING JOINT.
- REFER TO NYSDOT STANDARD SHEET 608-01 (SHEETS 1-9) FOR ADDITIONAL CURB RAMP NOTES AND DETAILS.
- ARROWS ON RAMPS REPRESENT DOWN GRADE DIRECTION. THE RUNNING SLOPE OF A CURB RAMP SHALL BE 7.5% MAXIMUM. SEE NOTES ON STANDARD SHEET 608-01 (SHEET 1 OF 9).
- REFER TO DWG NO. MST-09 FOR TABLE OF SIDEWALK INSTALLATION.
- SYMBOLS (SIGNAL POLES, PULLBOXES, MANHOLES, VALVES, MONUMENTS, DRAINAGE STRUCTURES, ETC.) ARE EXAGGERATED FOR CLARITY.

### LEGEND

CURB RAMP (SEE NOTES 4 & 5)

DETECTABLE WARNING UNIT (ITEM 608.21000003)

PERMANENT BRICK SIDEWALK REMOVAL (SEE DETAIL ON DWG NO. MSD-01)

CONCRETE SIDEWALK AREA (ITEM 608.0101)

TURNING SPACE. SLOPE NOT TO EXCEED 1.5% IN ANY DIRECTION.

ITEM NO	DESCRIPTION			
203.02	UNCLASSIFIED EXCAVATION AND DISPOSAL			
304.12	SUBBASE COURSE, TYPE 2			
608.0101	CONCRETE SIDEWALKS AND DRIVEWAYS			
608.020102	HOT MIX ASPHALT (HMA) SIDEWALKS, DRIVEWAYS, AND BICYCLE PATHS, AND VEGETATION CONTROL STRIPS			
608.21000003	CAST IRON EMBEDDED DETECTABLE WARNING UNITS	SY		

ISLAND



C&S Engineers, Inc. 499 Col. Eileen Collins Blvd. Syracuse, New York 13212 Phone: 315-455-2000 Fax: 315-455-9667 www.cscos.cor





GRIFFISS INTERNATIONAL AIRPORT

YORK 8 RTE 825 - ROUNDABOUT CONSTRUCTION AT PERIMETER COUNTY, ROME, NEW INTERSECTION ONEIDA

		REVISIONS
MARK	DATE	DESCRIPTION


DESIGNED BY: S. SWEENEY CHECKED BY: D, ASKINAZI NO ALTERATION PERMITTED HEREON 7209 SUBDIVISION 2 OF THE NEW YORK EDUCATION LAW

RAWN BY; J. ANASTAS**I**A


**CURB RAMP DETAILS** 

**CRD-01** 


CR 6 NB 16+12 LT NORTHEAST QUADRANT CURB RAMP TYPE 10 SEE DWG. NO. PLN-03

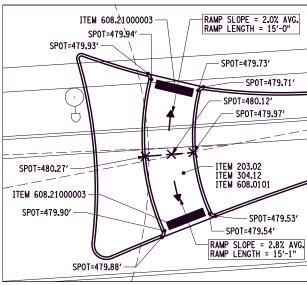

NB 16+12 RT, SB 16+70 LT EAST QUADRANT REFUGE ISLAND

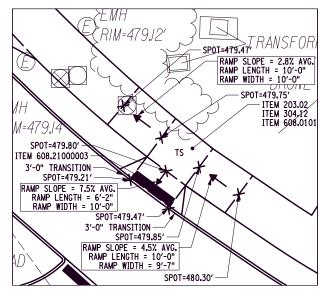

CR 7 P 10+78 RT NORTHEAST QUADRANT CURB RAMP TYPE 10 SEE DWG. NO. PLN-03

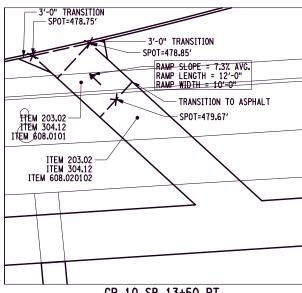

CR 10 SB 13+50 RT SOUTHWEST QUADRANT BICYCLE RAMP (SEE NOTE 8) SEE DWG. NO. PLN-03

- THE DETAILS AND DIMENSIONS PROVIDED ARE APPROXIMATE TO ACHIEVE ADA COMPLIANT RAMPS. THE CONTRACTOR SHALL FIELD VERIFY ALL DIMENSIONS AND GRADES TO ENSURE COMPLIANCE WITH ADA REQUIREMENTS AND NYSDOT STANDARD SHEET 608-01 (SHEETS 1-9).
- IF LAYOUTS REQUIRE ADJUSTMENT DUE TO FIELD CONDITIONS, NOTIFY ENGINEER IMMEDIATELY.
- SIDEWALK REMOVALS SHALL END AT AN EXISTING JOINT.
- REFER TO NYSDOT STANDARD SHEET 608-01 (SHEETS 1-9) FOR ADDITIONAL CURB RAMP NOTES AND DETAILS.
- ARROWS ON RAMPS REPRESENT DOWN GRADE DIRECTION. THE RUNNING SLOPE OF A CURB RAMP SHALL BE 7.5% MAXIMUM. SEE NOTES ON STANDARD SHEET 608-01 (SHEET 1 OF 9).
- REFER TO DWG NO. MST-09 FOR TABLE OF SIDEWALK INSTALLATION.
- SYMBOLS (SIGNAL POLES, PULLBOXES, MANHOLES, VALVES, MONUMENTS, DRAINAGE STRUCTURES, ETC.) ARE EXAGGERATED FOR CLARITY.
- RAMP IS SPECIFICALLY FOR BICYCLISTS AND IS NOT CONSTRAINED TO THE SAME SLOPE CONSTRAINTS AS A CURB RAMP.

### LEGEND


CURB RAMP (SEE NOTES 4 & 5)

DETECTABLE WARNING UNIT (ITEM 608.21000003)

PERMANENT BRICK SIDEWALK REMOVAL (SEE DETAIL ON DWG NO. MSD-01) 

CONCRETE SIDEWALK AREA (ITEM 608.0101)

TURNING SPACE. SLOPE NOT TO EXCEED 1.5% IN ANY DIRECTION.

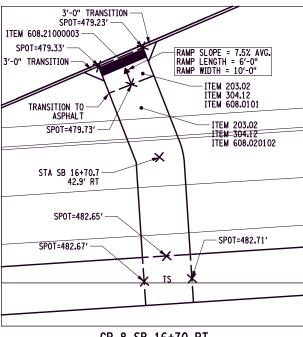

CR 8 SB 16+70 RT SOUTHEAST QUADRANT CURB RAMP TYPE 11 SEE DWG. NO. PLN-03

ITEM NO


203.02

304.12

608.0101

608.020102

608,21000003

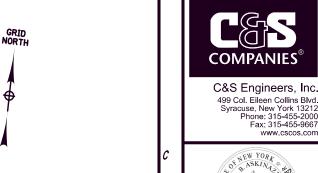









YORK

NEW

COUNTY, ROME,

# 8

### GRIFFISS INTERNATIONAL AIRPORT RTE 825 - ROUNDABOUT CONSTRUCTION AT PERIMETER INTERSECTION

SIHHIS	H	CONSTR	ONEIDA		
		REVISIONS			
MARK	DATE	DESCRIF	PTION		
PROJECT	NO: 146.2	205,004			
DATE: NOVEMBER 2025					
DDAMN DV. LANACTACIA					

HEORED DT. D. AURITAZI
NO ALTERATION PERMITTED HEREON
EXCEPT AS PROVIDED UNDER SECTION
7209 SUBDIVISION 2 OF THE NEW YORK
EDUCATION LAW

DESIGNED BY: S. SWEENEY

UNITS

SF

CY

CY

TON

**CURB RAMP DETAILS** 

**CRD-02** 

HOT MIX ASPHALT (HMA) SIDEWALKS, DRIVEWAYS, AND BICYCLE PATHS, AND VEGETATION CONTROL STRIPS

DESCRIPTION


UNCLASSIFIED EXCAVATION AND DISPOSAL

CAST IRON EMBEDDED DETECTABLE WARNING UNITS


CONCRETE SIDEWALKS AND DRIVEWAYS

SUBBASE COURSE, TYPE 2


CR 11 P 11+25 RT NORTHEAST QUADRANT BICYCLE RAMP (SEE NOTE 8) SEE DWG. NO. PLN-03

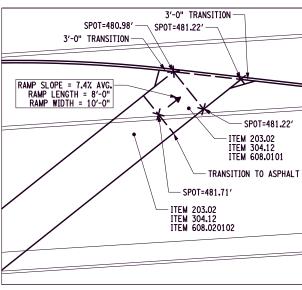

CR 14 SB 18+60 RT SOUTHEAST QUADRANT BICYCLE RAMP (SEE NOTE 8) SEE DWG. NO. PLN-03 AND PLN-04

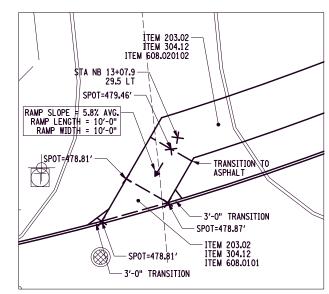

CR 12 NB 13+00 LT NORTHWEST QUADRANT BICYCLE RAMP (SEE NOTE 8) SEE DWG. NO. PLN-03

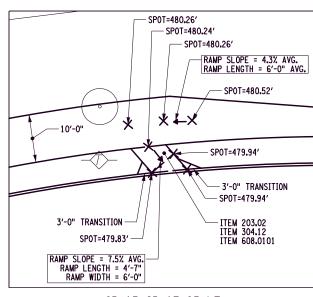

CR 15 SB 17+25 LT NORTHEAST QUADRANT **BICYCLE RAMP (SEE NOTE 8)** SEE DWG. NO. PLN-03

LEGEND

CURB RAMP (SEE NOTES 4 & 5)

PERMANENT BRICK SIDEWALK REMOVAL (SEE DETAIL ON DWG NO. MSD-01)

DETECTABLE WARNING UNIT (ITEM 608.21000003)


CONCRETE SIDEWALK AREA (ITEM 608.0101)

TURNING SPACE. SLOPE NOT TO

EXCEED 1.5% IN ANY DIRECTION.

### NOTES:

- THE DETAILS AND DIMENSIONS PROVIDED ARE APPROXIMATE TO ACHIEVE ADA COMPLIANT RAMPS. THE CONTRACTOR SHALL FIELD VERIFY ALL DIMENSIONS AND GRADES TO ENSURE COMPLIANCE WITH ADA REQUIREMENTS AND NYSDOT STANDARD SHEET 608-01 (SHEETS 1-9).
- IF LAYOUTS REQUIRE ADJUSTMENT DUE TO FIELD CONDITIONS, NOTIFY ENGINEER IMMEDIATELY.
- SIDEWALK REMOVALS SHALL END AT AN EXISTING JOINT.
- REFER TO NYSDOT STANDARD SHEET 608-01 (SHEETS 1-9) FOR ADDITIONAL CURB RAMP NOTES AND DETAILS.
- ARROWS ON RAMPS REPRESENT DOWN GRADE DIRECTION. THE RUNNING SLOPE OF A CURB RAMP SHALL BE 7.5% MAXIMUM. SEE NOTES ON STANDARD SHEET 608-01 (SHEET 1 OF 9).
- REFER TO DWG NO. MST-09 FOR TABLE OF SIDEWALK INSTALLATION.
- SYMBOLS (SIGNAL POLES, PULLBOXES, MANHOLES, VALVES, MONUMENTS, DRAINAGE STRUCTURES, ETC.) ARE EXAGGERATED FOR CLARITY.
- RAMP IS SPECIFICALLY FOR BICYCLISTS AND IS NOT CONSTRAINED TO THE SAME SLOPE CONSTRAINTS AS A CURB RAMP.

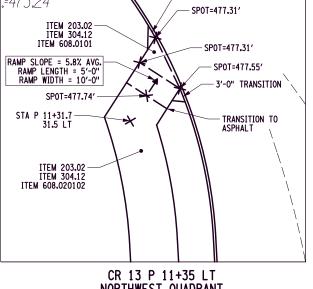

NORTHWEST QUADRANT BICYCLE RAMP (SEE NOTE 8) SEE DWG. NO. PLN-03

### 3'-0" TRANSITION 473.24 GRID NORTH

### **TABLE OF CURB RAMPS** ITEM 304.12 - SUBBASE COURSE, TYPE 2 (CY)

ITEM 608.0101 - CONCRETE SIDEWALKS AND DRIVEWAYS (CY)

ITEM 608.21000003 - CAST IRON EMBEDDED DETECTABLE WARNING UNITS (SY)

LOCATION			AREA	ITEM	ITEM	ITEM	
CR NUMBER	STATION	SIDE	(SF)	304.12 (CY)	608.0101 (CY)	608.21000003 (SY)	
CR 1	NB 13+93	LT	97.03	1.8	1.2	2.2	
CR 2	P 10+61	LT	99.38	1.8	1.2	2.2	
CR 3	SB 14+62	RT	108.56	2.0	1.3	2.2	
CD 4	NB 13+93	RT	205.51	3.8	2.5	4.4	
CR 4	SB 14+62	LT	205.51				
CR 5	P 10+61	RT	198.68	3.7	2.5	4.4	
CRS	P 10+66	RT	190.00				
CR 6	NB 16+12	LT	71.86	1.3	0.9	2.2	
CR 7	P 10+78	RT	71.69	1.3	0.9	2.2	
CR 8	SB 16+70	RT	71.85	1.3	0.9	2.2	
CR 9	NB 16+12	RT	313.95	5.8	3,9	4.4	
CR 9	SB 16+70	LT				4.4	
CR 10	SB 13+50	RT	167.93	3.1	2.1	0.0	
CR 11	P 11+25	RT	96.63	1.8	1.2	0.0	
CR 12	NB 13+00	LT	156.83	2.9	1.9	0.0	
CR 13	P 11+35	LT	88.26	1.6	1.1	0.0	
CR 14	SB 18+60	RT	138.35	2.6	1.7	0.0	
CR 15	SB 17+25	LT	35.34	0.7	0.4	0.0	
			TOTAL	35.6	23.7	26.4	
	ROUNDED TOTAL				30	30	

ITEM NO	DESCRIPTION			
203.02	UNCLASSIFIED EXCAVATION AND DISPOSAL	SF		
304.12	SUBBASE COURSE, TYPE 2			
608.0101	CONCRETE SIDEWALKS AND DRIVEWAYS			
608.020102	HOT MIX ASPHALT (HMA) SIDEWALKS, DRIVEWAYS, AND BICYCLE PATHS, AND VEGETATION CONTROL STRIPS			
608.21000003	CAST IRON EMBEDDED DETECTABLE WARNING UNITS	SY		



C&S Engineers, Inc. 499 Col. Eileen Collins Blvd. Syracuse, New York 13212 Phone: 315-455-2000 Fax: 315-455-9667 www.cscos.cor





YORK

NEW

COUNTY, ROME,

ONEIDA

# GRIFFISS INTERNATIONAL AIRPORT 8

RTE 825 - ROUNDABOUT CONSTRUCTION AT PERIMETER INTERSECTION


REVISIONS					
MARK	DATE	DESCRIPTION			
DDO IECT NO. 146 OUE DOA					


ATE: NOVEMBER 2025 RAWN BY: J. ANASTASIA CHECKED BY: D, ASKINAZI


NO ALTERATION PERMITTED HEREON EXCEPT AS PROVIDED UNDER SECTION 7209 SUBDIVISION 2 OF THE NEW YORK EDUCATION LAW


> **CURB RAMP DETAILS**


> > **CRD-03**

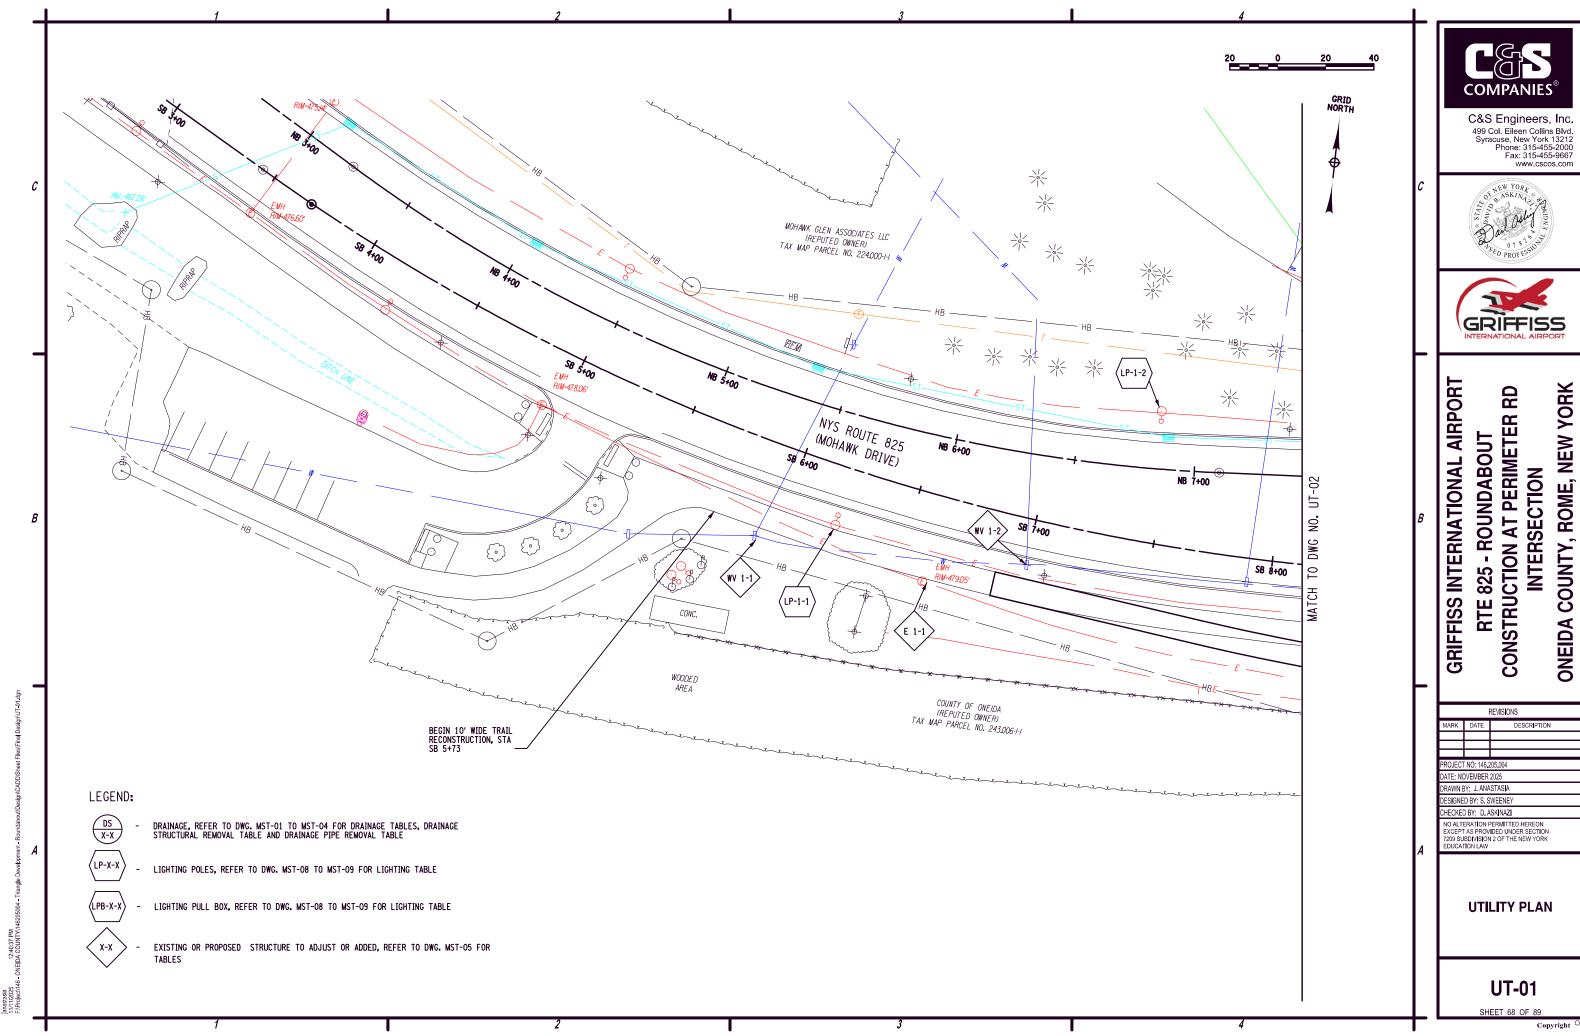


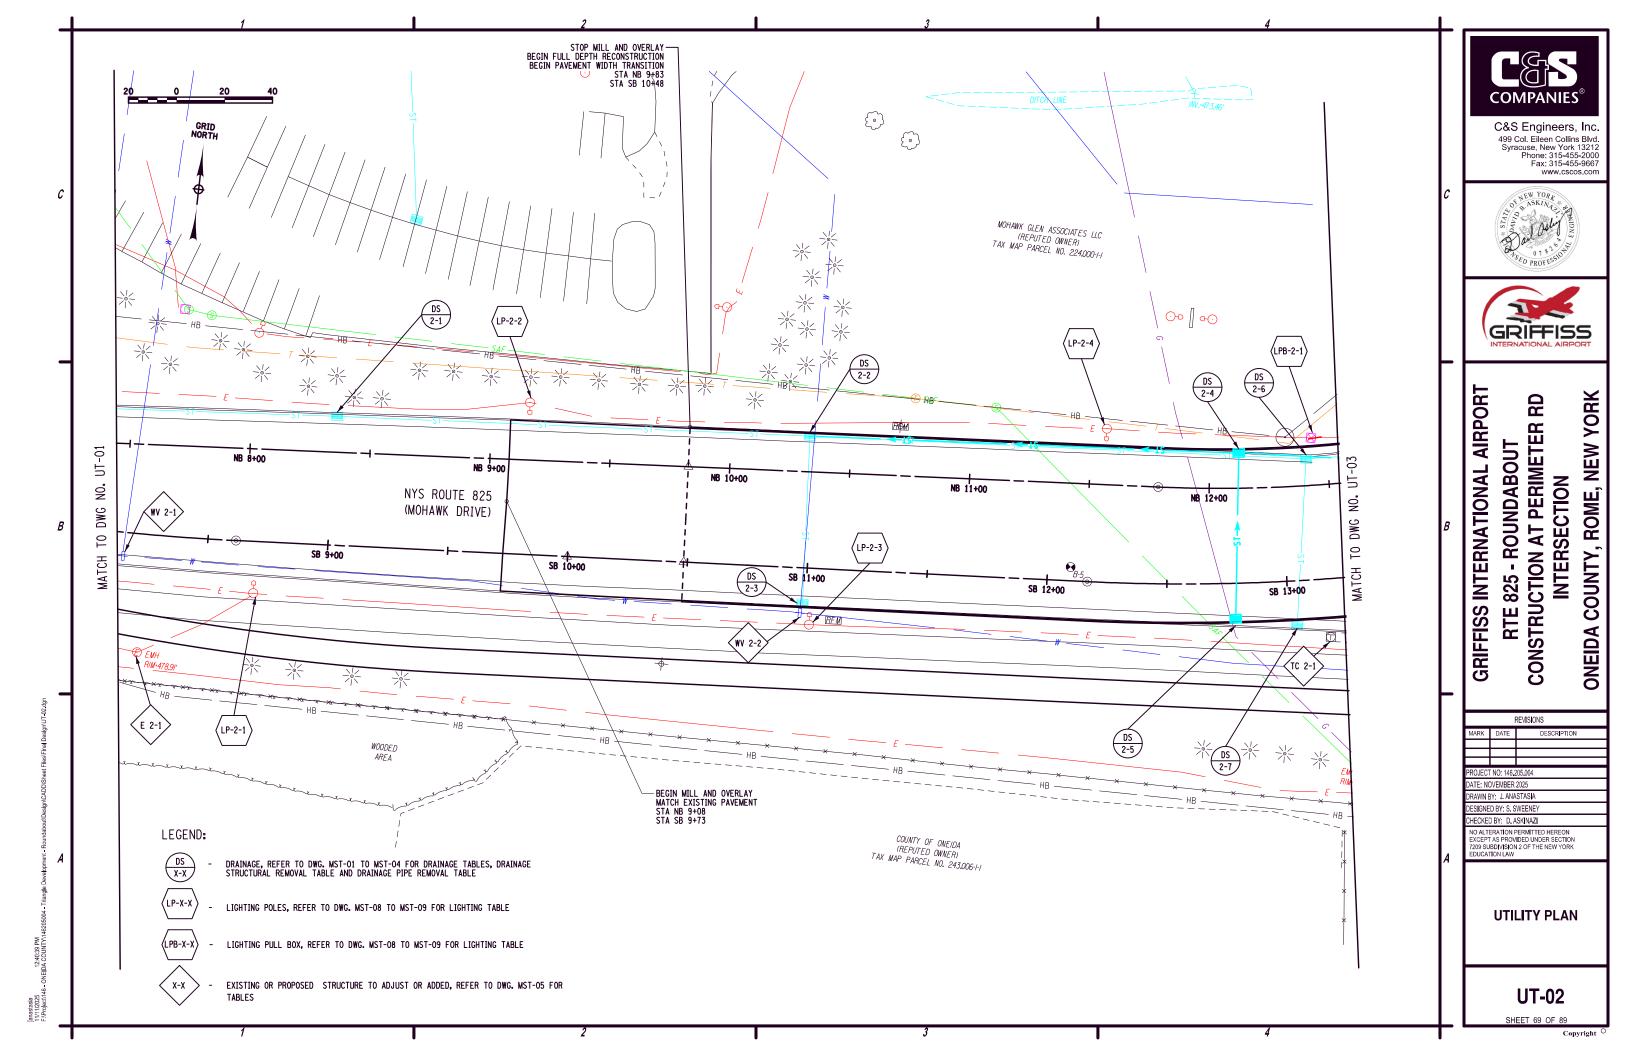


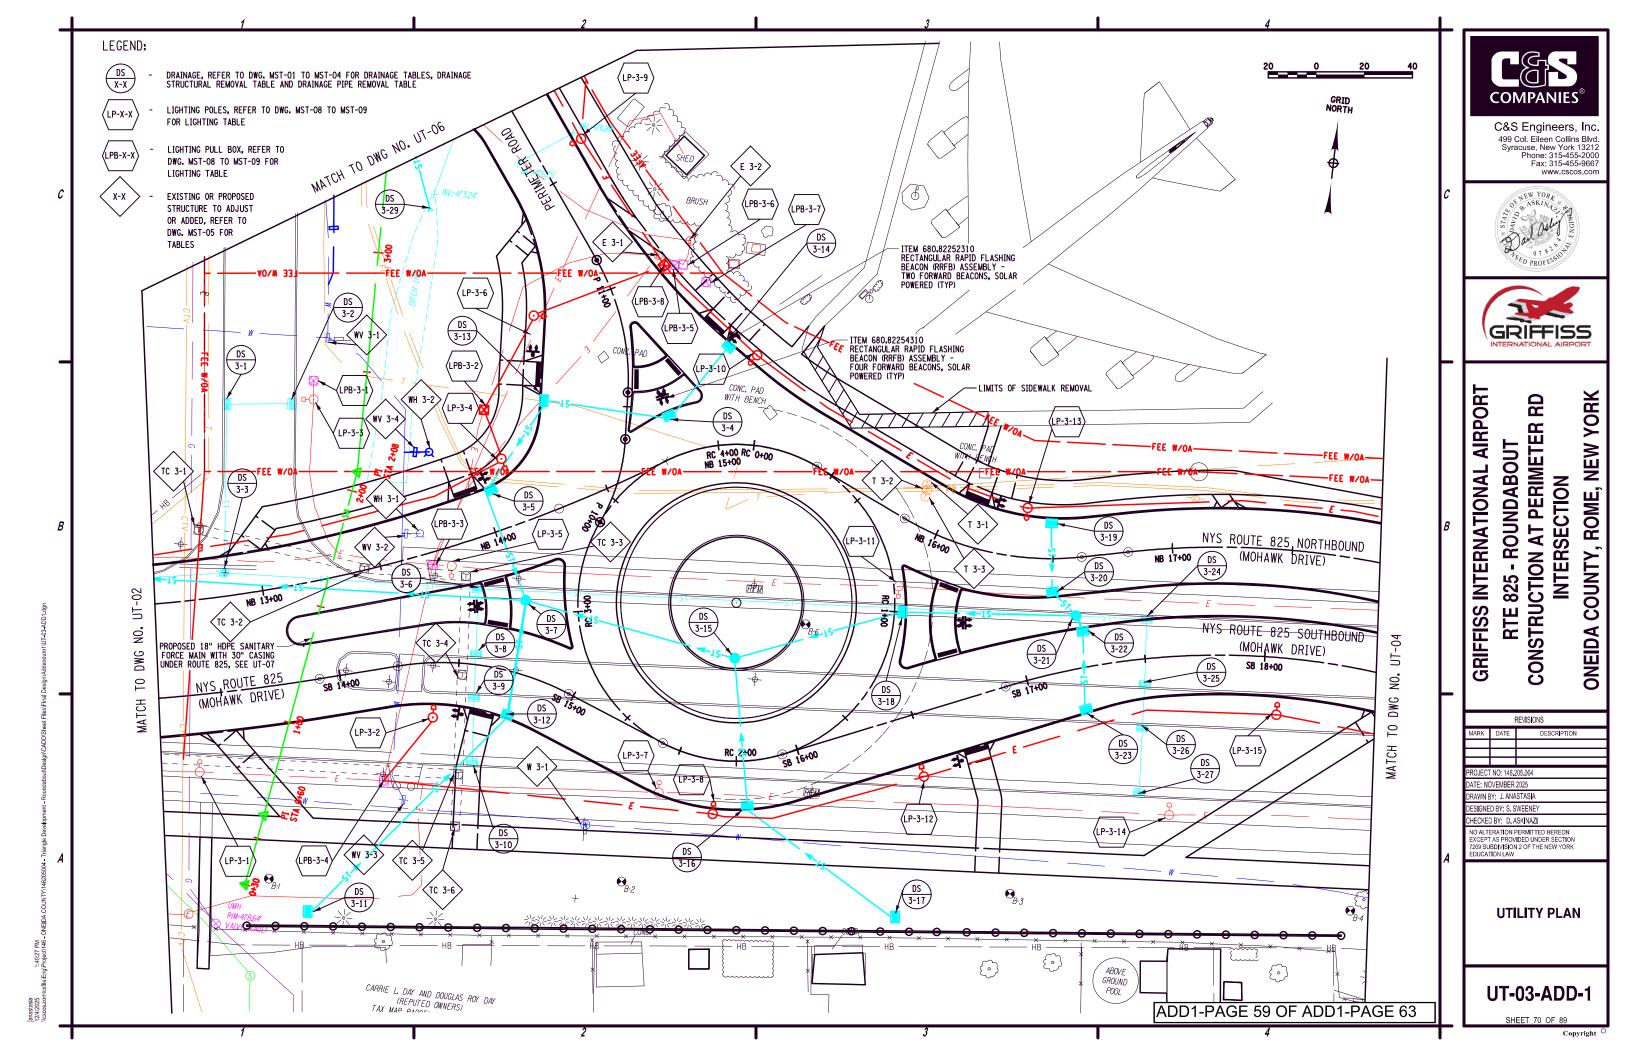


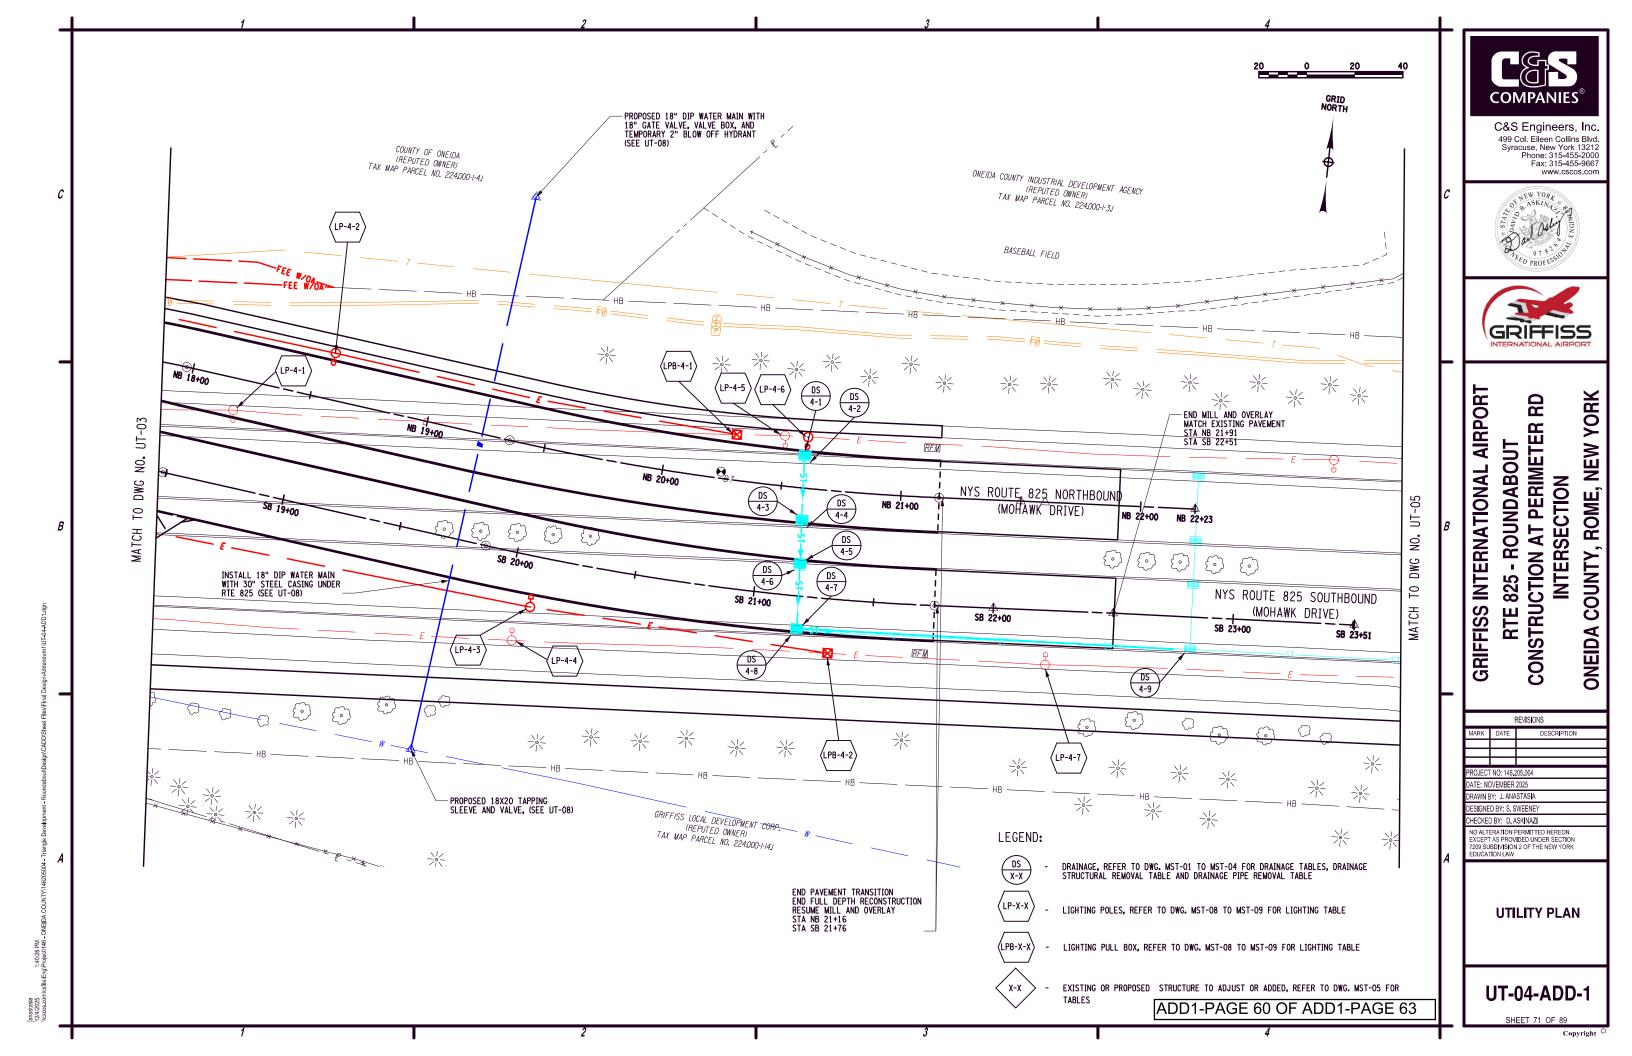


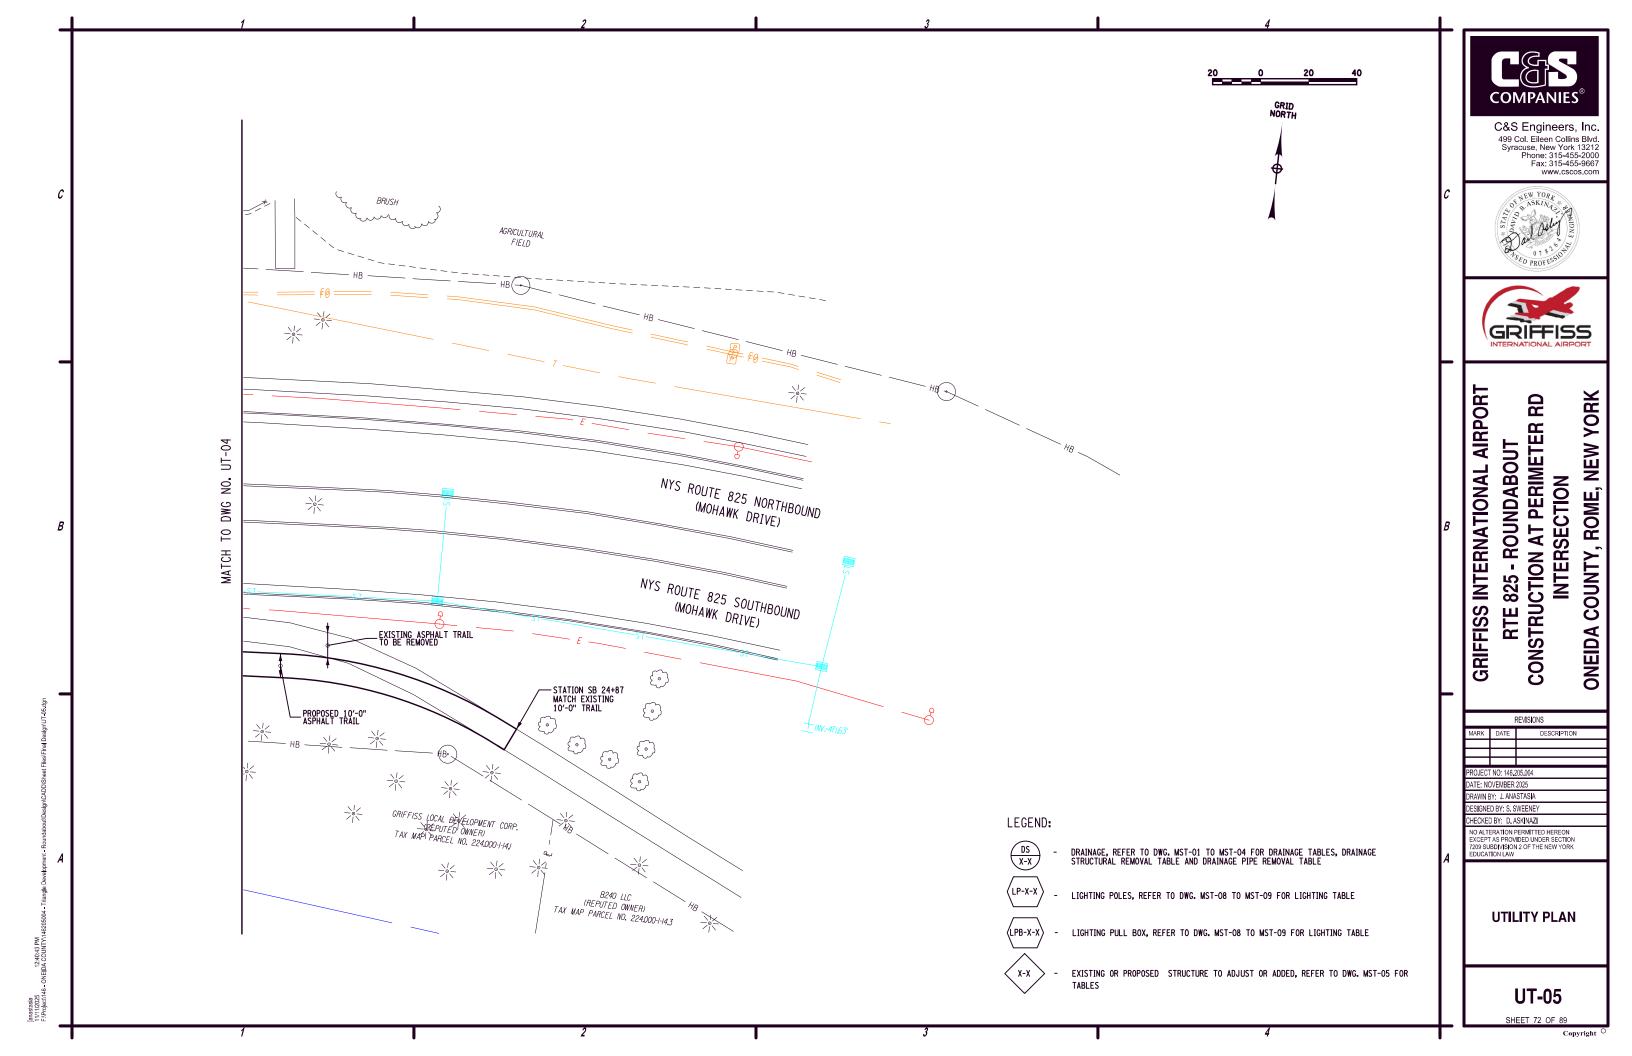

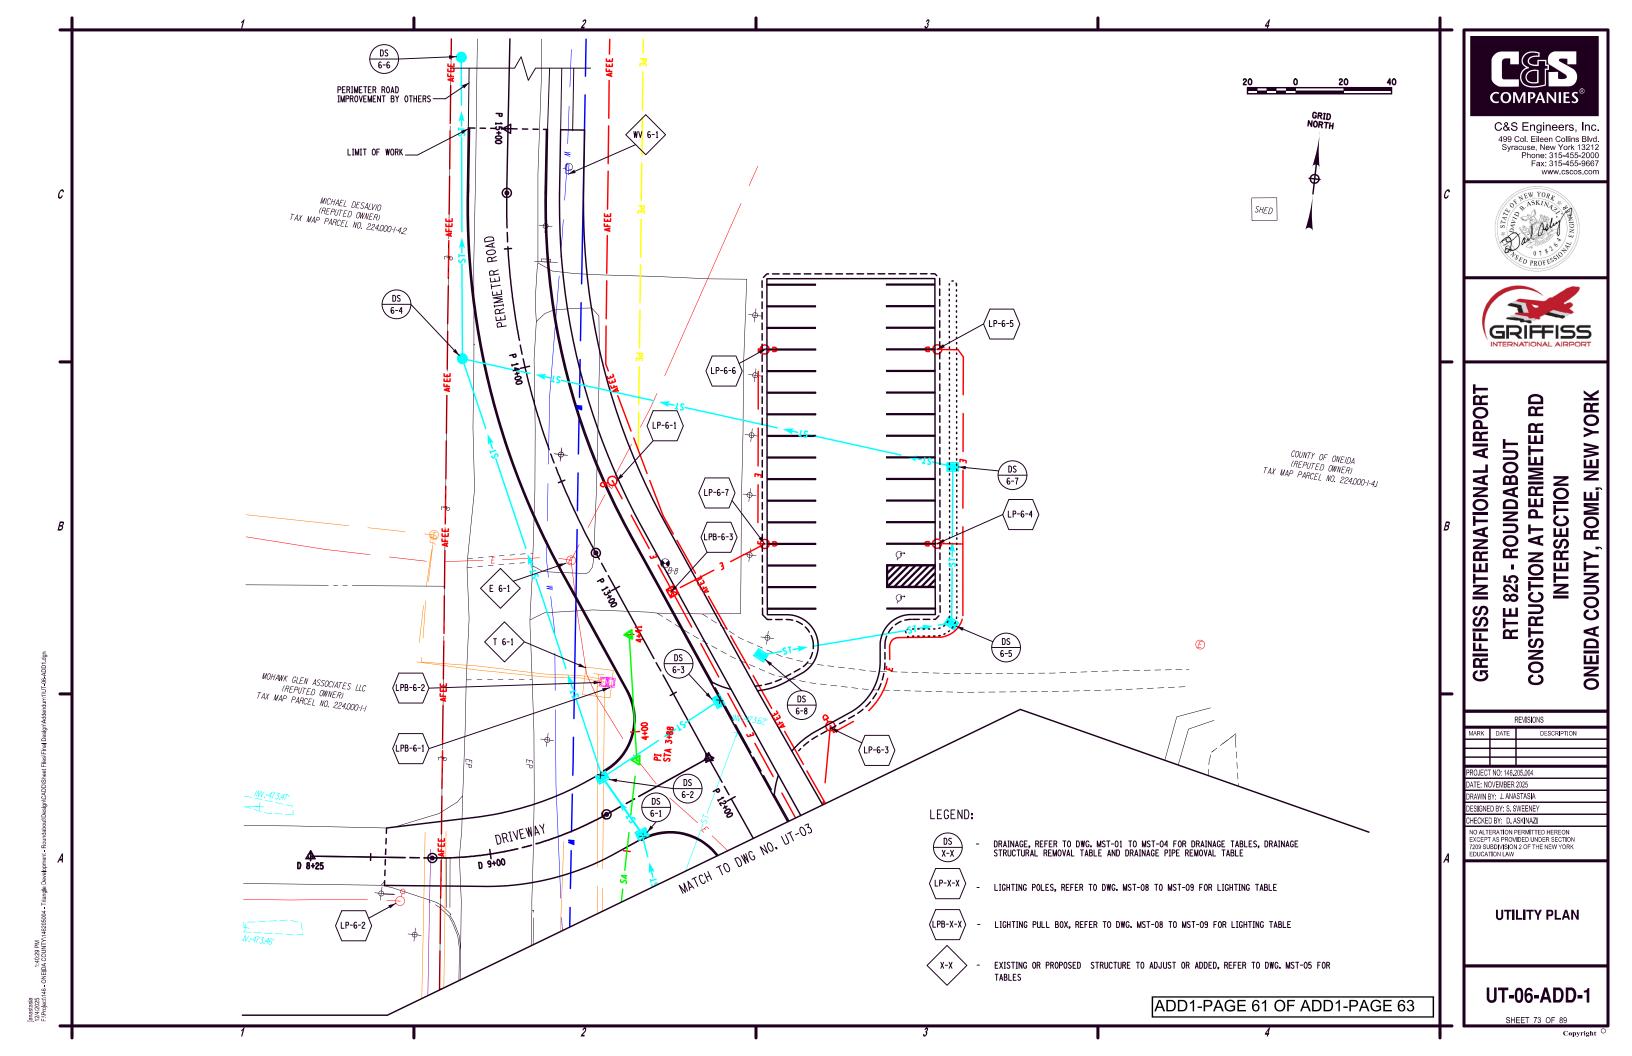

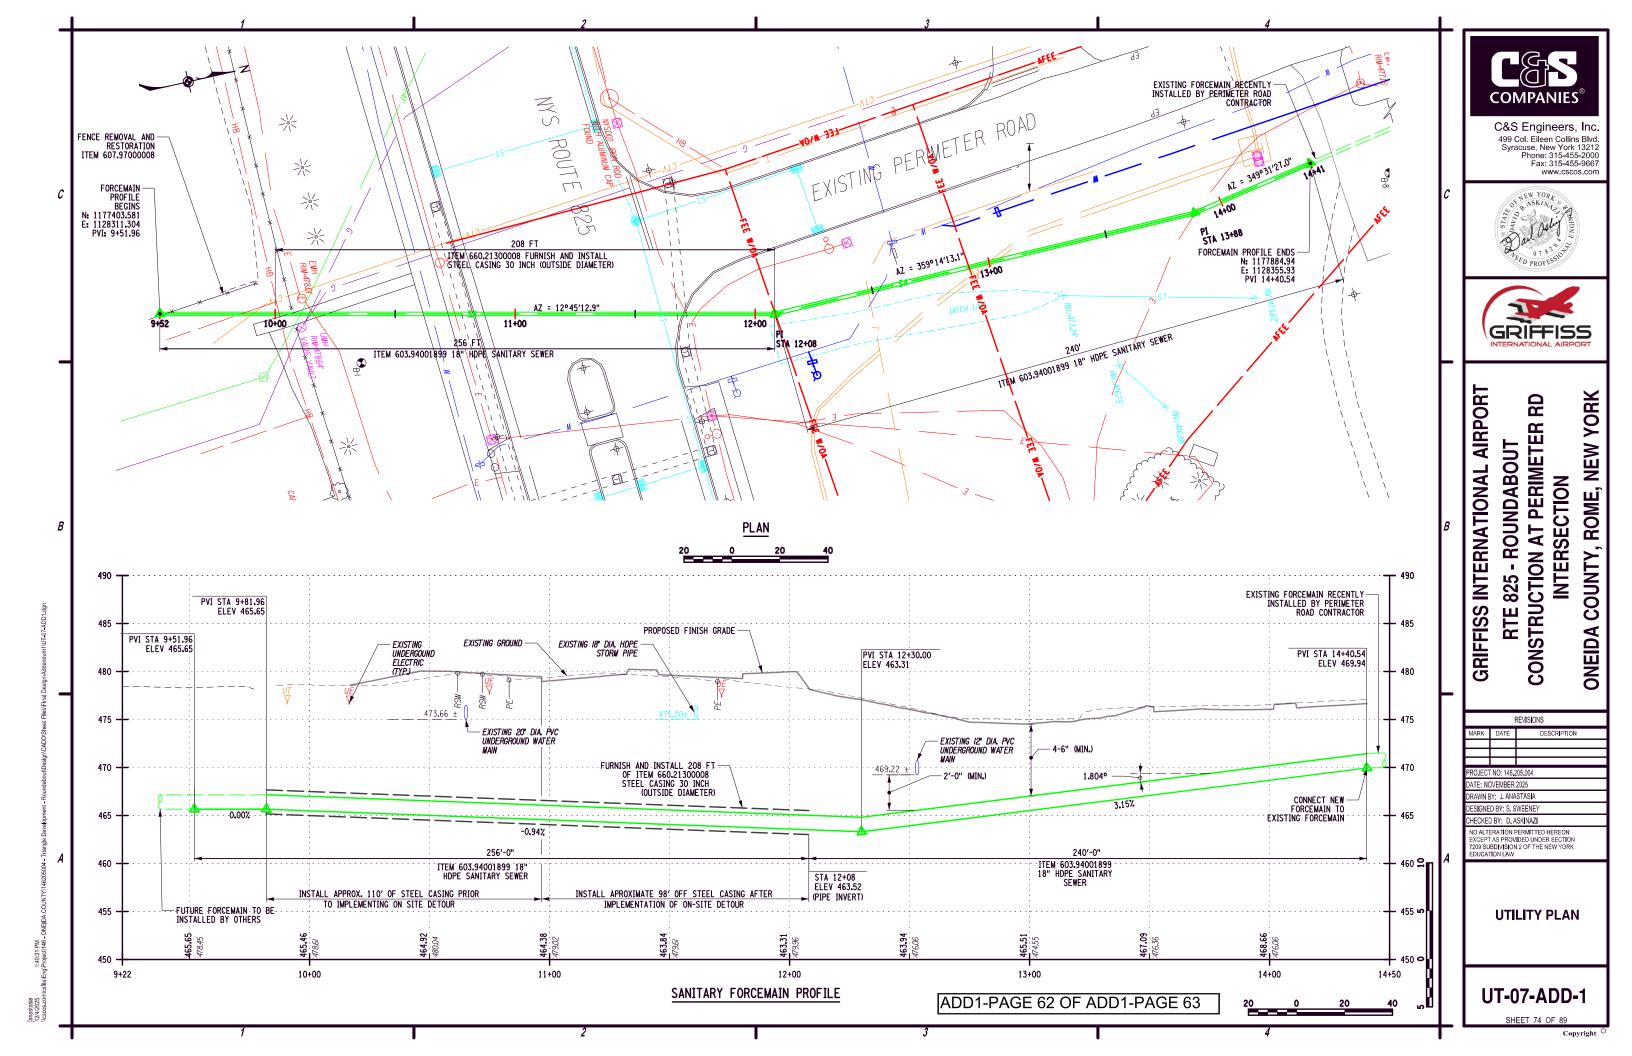

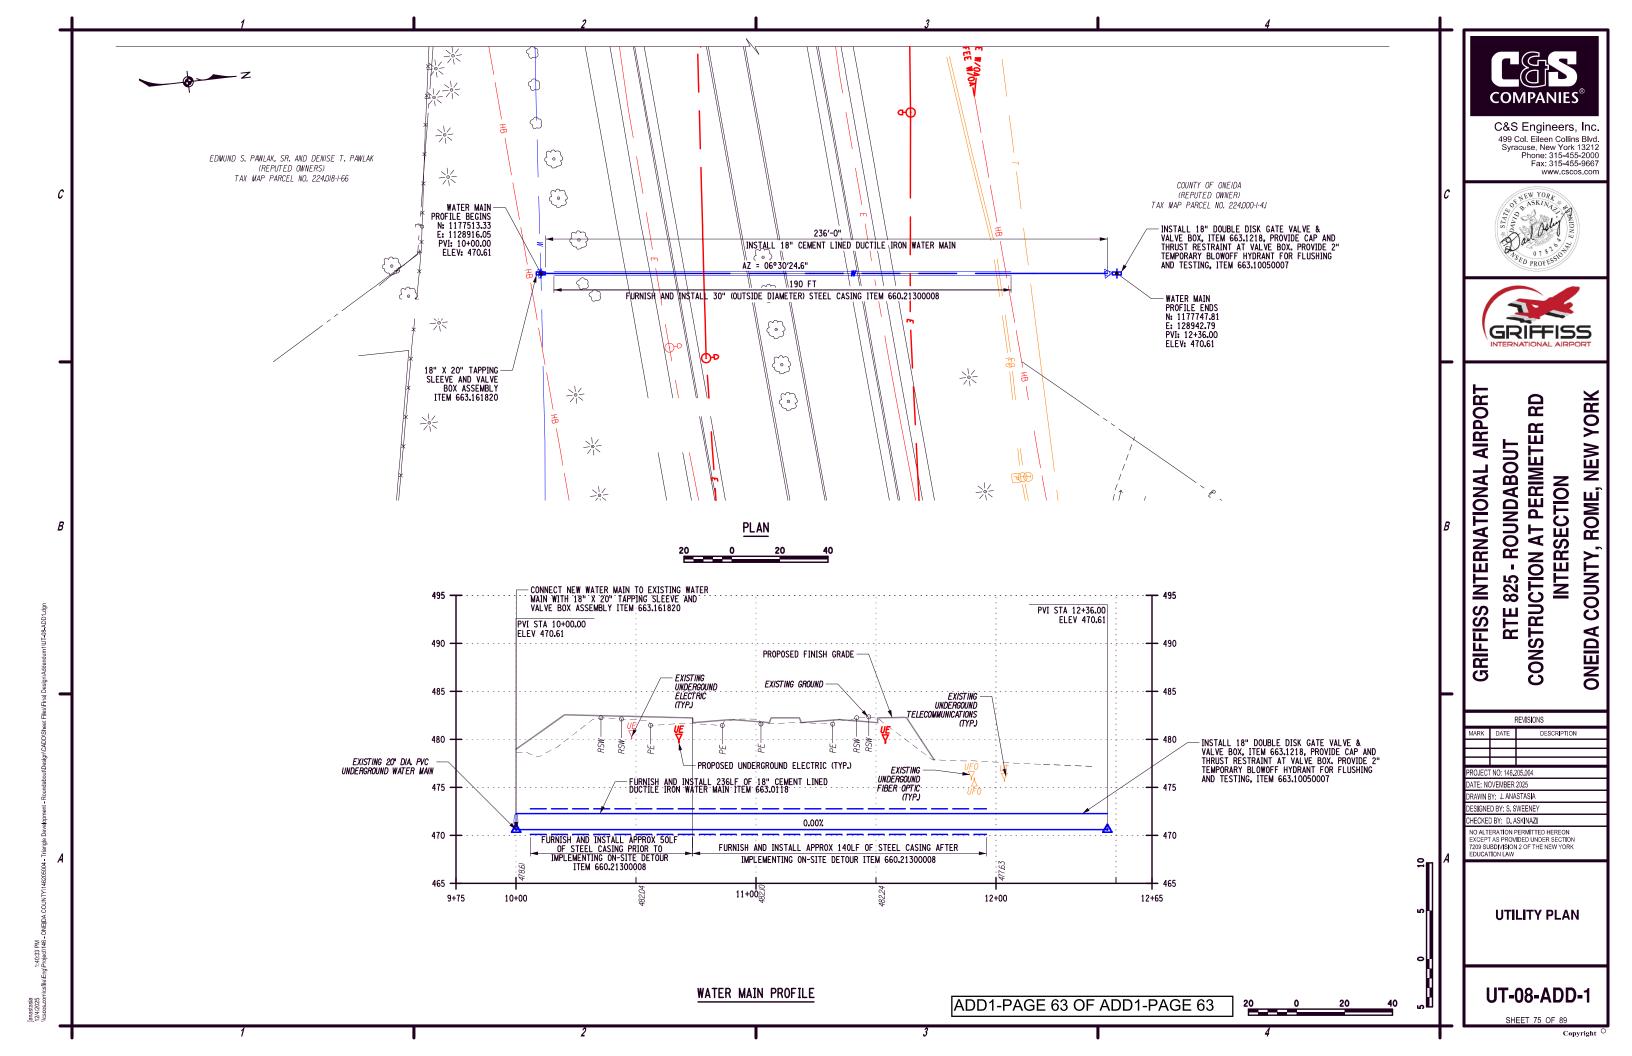

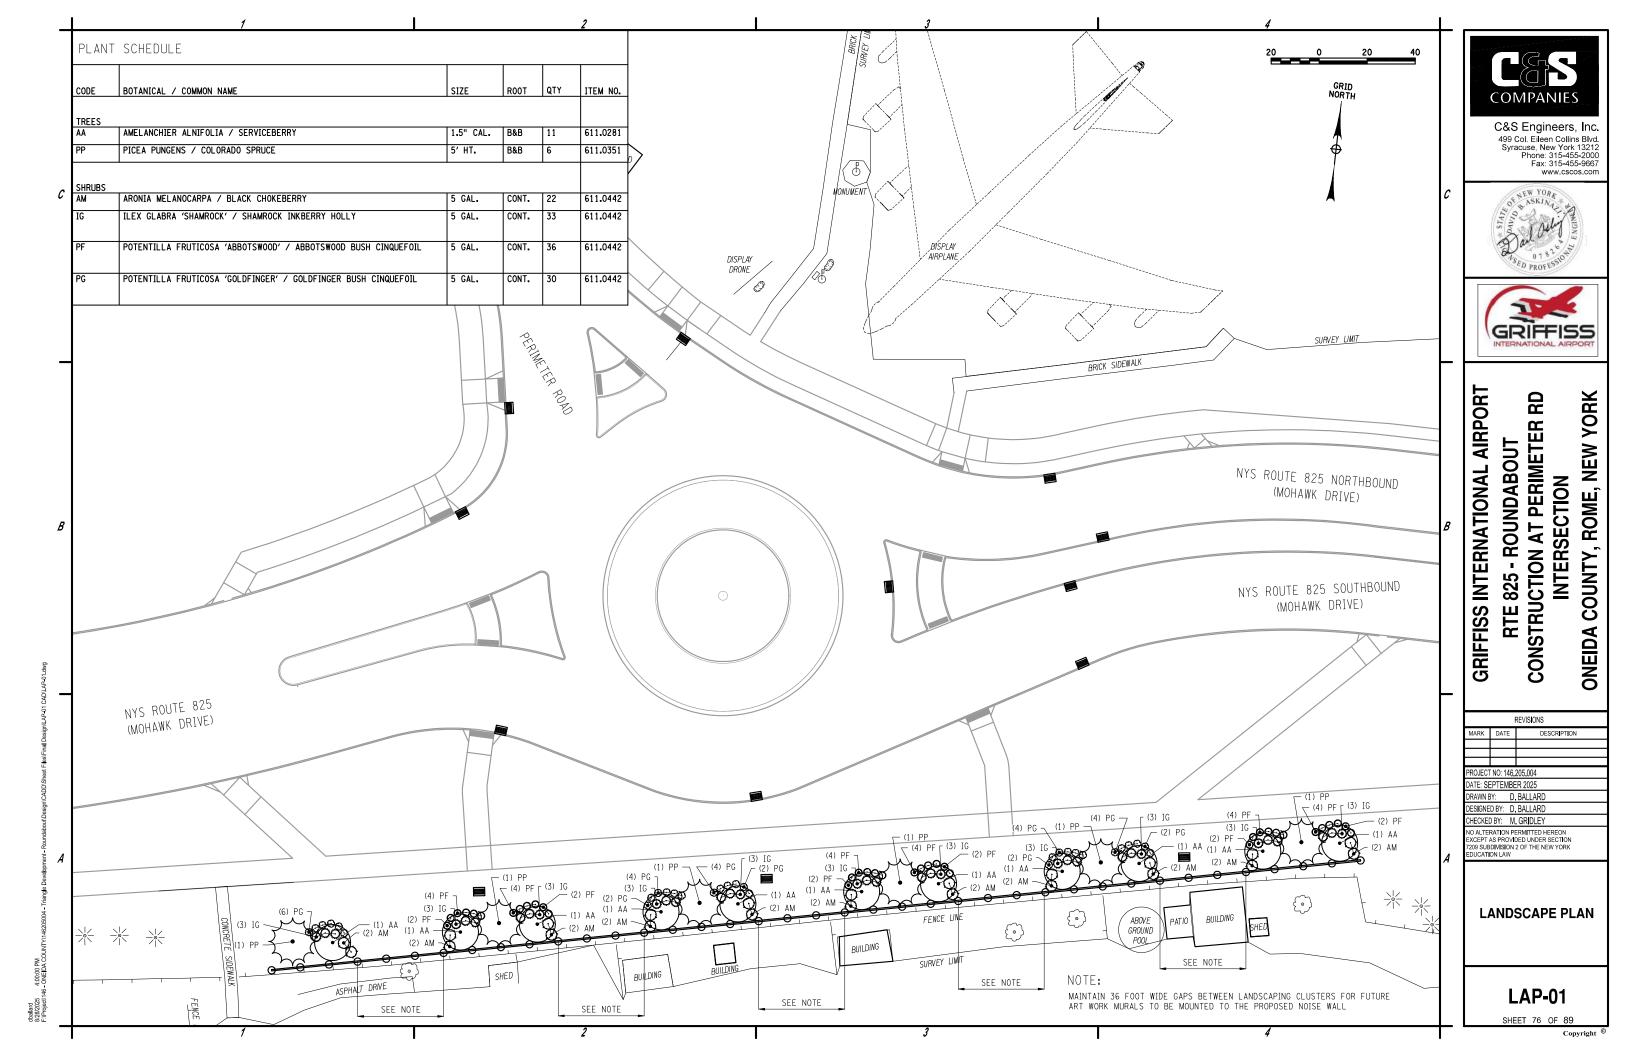

NOTES

В

- 1. STAKE TREES AS DIRECTED BY THE LANDSCAPE ARCHITECT. STAKING WILL BE REQ'D WHEN ROOT BALLS ARE VERY SANDY OR WET CLAY, WHEN SOIL IS VERY SOFT, OR WHEN PLANTING LOCATIONS ARE WINDY.
- 2. TIGHTEN ARBORTIE ONLY ENOUGH TO KEEP FROM SLIPPING. ALLOW FOR SOME TRUNK MOVEMENT.
- 3. PRUNE ONLY CROSSING LIMBS, CO-DOMINANT LEADERS AND BROKEN OR DEAD BRANCHES.
- 4. TREE WRAP SHOULD BE INSTALLED AT TIME OF PLANTING AND REMOVED 12 MONTHS AFTER PLANTING.

#### DECIDUOUS TREE PLANTING

NOT TO SCALE


TRUNK FLARE MUST BE EXPOSED AT THE TOP OF THE ROOTBALL-SET TOP OF ROOTBALL FLUSH 4" HIGH EARTH SAUCER TO GRADE OR 1-2" HIGHER IN BEYOND EDGE OF ROOTBALL SLOWLY DRAINING SOILS -GREEN ARBORTIE, ATTACHED AT 1/2 HEIGHT OF TREE 6' DIAM. MULCH RING, 2" DEEP DO NOT PLACE MULCH IN CONTACT WITH TRUNK FINISH GRADE PLANTING MIX; USE GELSCAPE WATER-HARDWOOD STAKES, 3 CONTROL POLYMER PER TREE AT 120° INTO EACH TREE, PER UNDISTURBED SOIL MANUFACTURE'S TAMP SOIL AROUND ROOT BALL RECOMMENDATIONS BASE FIRMLY WITH FOOT PRESSURE TO PREVENT ROOT SCALE: X" = 1'-0" BALL FROM SHIFTING REMOVE ALL TWINE, ROPE, -PLACE ROOT BALL ON UN-WIRE & BURLAP FROM TOP EXCAVATED OR TAMPED SOIL HALF OF ROOT BALL

NOTES

- 1. STAKE TREES AS WHEN DIRECTED BY THE LANDSCAPE ARCHITECT. STAKING WILL BE REQUIRED WHEN ROOT BALLS HAVE VERY SANDY OR WET CLAY SOIL, WHEN ROOT BALLS ARE PLACED ON VERY SOFT SOIL, OR WHEN TREES ARE LOCATED IN AREAS WITH CONDITIONS.
- 2. TIGHTEN ARBORTIE ONLY ENOUGH TO KEEP FROM SLIPPING. ALLOW FOR SOME TRUNK MOVEMENT.
- 3. PRUNE ANY BROKEN OR DEAD BRANCHES.

#### CONIFEROUS TREE PLANTING

NOT TO SCALE

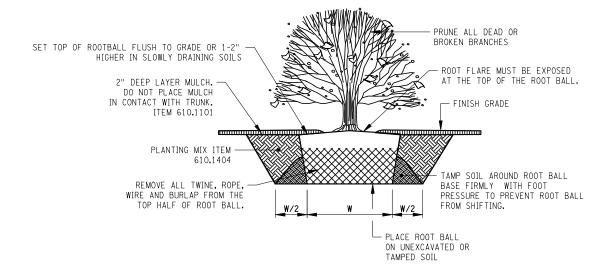

#### SHRUB PLANTING

NOT TO SCALE

COMPANIES

C&S Engineers, Inc. 499 Col. Eileen Collins Blvd. Syracuse, New York 13212 Phone: 315-455-2000 Fax: 315-455-9667





ORK

Z

ROME,

COUNTY,

ONEIDA

## AIRPORT UUT ETER RD

# GRIFFISS INTERNATIONAL AIRPOR RTE 825 - ROUNDABOUT CONSTRUCTION AT PERIMETER RD INTERSECTION

REVISIONS					
MARK	DATE	DESCRIPTION			
		·			
PROJECT NO: 146,205,004					
DATE: SEPTEMBER 2025					
DRAWN BY: D. BALLARD					

CHECKED BY: M. GRIDLEY

NO ALTERATION PERMITTED HEREON
EXCEPT AS PROVIDED UNDER SECTION
7209 SUBDIVISION 2 OF THE NEW YORK
EDUCATION LAW

DESIGNED BY: D. BALLARD

LANDSCAPE DETAILS

LAD-01

T 77 OF 89

cibellard 8/28/2025 4:00:00 PM F:Prometri 46 - ONEIDA COUNTY/146205004 - Triandle Development - Roundabout

#### **DESIGN NOTES:**

- 1. DESIGN SPECIFICATIONS: NYSDOT LRFD BRIDGE DESIGN SPECIFICATIONS WITH ALL PROVISIONS IN EFFECT AS OF SEPTEMBER, 2025.
- 2, FOR DESIGN PURPOSES, THE COMPRESSIVE STRENGTH OF CONCRETE AT 28 DAYS: 5000 PSI FOR POST, PANELS AND CAPS, AND 3000 PSI FOR SHAFT FOUNDATIONS.
- 3. ALL REINFORCEMENT SHALL MEET THE REQUIREMENTS OF MATERIAL SECTIONS 709-04 OR 709-11 AND CONFORM TO ASTM DESIGNATION A615, GRADE 60.
- 4. THE MINIMUM DESIGN LOADING FOR THE NOISE BARRIER SHALL BE: WIND LOAD: 35 PSF (STRENGTH III)
- 5. THE NOISE BARRIER FOUNDATIONS ARE PAID FOR UNDER ITEM 643.990199 BUT SHALL BE CONSTRUCTED IN ACCORDANCE WITH THE SPECIFICATION FOR DRILLED SHAFTS (3.0 FT. DIAMETER), ITEM 551.50030. THE CONTRACTOR SHALL SUBMIT THE PROPOSED PROCEDURE AND EQUIPMENT FOR INSTALLING DRILLED SHAFTS TO THE ENGINEER FOR REVIEW AND APPROVAL PRIOR TO COMMENCING THE WORK.

#### LAYOUT NOTES:

- . THE NOISE BARRIER PLANS SHOW TYPICAL NOISE BARRIER CONFIGURATION AND DETAILS. PRECAST CONCRETE PANELS, POSTS, CAPS, ANCHORAGE COMPONENTS, AND CLOSED CELL FOAM WERE PURCHASED IN A PRIOR CONTRACT AND ARE BEING STORED BY THE MATERIAL FABRICATOR.
- 2. THE CONTRACTOR SHALL GRADE FINISHED GROUND TO BOTTOM OF NOISE WALL PANEL, UPON COMPLETION OF WALL THE MINIMUM OF WALL PANEL BELOW FINISHED GRADE SHALL BE 6 INCHES OR A.O.B.E.
- 3. SEE GENERAL PLANS AND TREE REMOVAL TABLE FOR TREE REMOVALS.
- 4. WHEN OVERHEAD UTILITIES OR OTHER OVERHEAD OBSTRUCTIONS ARE PRESENT ABOVE THE PROPOSED NOISE BARRIER, PLACEMENT METHOD MUST BE APPROVED BY THE ENGINEER CONSIDERATION SHALL BE GIVEN TO A METHOD DIFFERENT THAN PLACEMENT FROM ABOVE.
- 5. THE CONTRACTOR SHALL CONDUCT OPERATIONS AND TAKE NECESSARY PRECAUTIONS TO PREVENT INTERFERENCE OR DAMAGE TO EXISTING UTILITIES, NO ADDITIONAL PAYMENT WILL BE MADE BY THE DEPARTMENT TO COVER THE COST OF PROTECTING EXISTING UTILITIES OR RESTORING SERVICE TO A UTILITY DAMAGED AS A RESULT OF THE CONTRACTORS OPERATIONS.
- WHERE ISOLATED LOW POINTS ARE PRESENT ON THE EXISTING GROUND, FILL MATERIAL MAY BE USED TO REDUCE THE POST AND PANEL HEIGHT.

#### **DETAIL NOTES:**

- CIRCULAR CONCRETE SHAFTS FOR NOISE BARRIER POSTS SHALL BE PLACED AGAINST UNDISTURBED EARTH. IF AUGERED EXCAVATION IS NOT STABLE OR FEASIBLE, THE EXCAVATION AND SHAFT PLACEMENT PROCEDURES SHALL BE PERFORMED AS DIRECTED BY THE ENGINEER AND IN ACCORDANCE WITH THE NYS STANDARD SHEET 680-01.
- 2. SUBSURFACE EXPLORATIONS HAVE BEEN MADE FOR THIS PROJECT, BORING LOGS AND OTHER SUBSURFACE INFORMATION ARE AVAILABLE AS SUPPLEMENTAL INFORMATION TO BIDDERS.
- 3. ALL REINFORCEMENT REQUIRED TO FABRICATE THE SHAFT FOUNDATIONS SHALL BE EPOXY-COATED AND CONFORM TO THE SPECIFICATIONS FOR ITEM 556,0202 BUT SHALL BE INCLUDED IN THE BID PRICE FOR ITEM 643,990199.
- 4. THE MINIMUM CONCRETE COVER FOR REINFORCEMENT SHALL BE AS FOLLOWS, UNLESS OTHERWISE NOTED ON THE PLANS:

A) SHAFT FOUNDATIONS: 3 INCHES

- 5. ALL EXPOSED EDGES OF CONCRETE (EXCEPT PANELS) ARE TO BE CHAMFERED 3/4 INCH UNLESS OTHERWISE NOTED.
- 6. LIFT BAIL ASSEMBLIES PROVIDED BY ONEIDA COUNTY ARE TO BE RETURNED TO FABRICATOR AFTER INSTALLATION.

#### TRANSPARENT PANEL NOTES:

- ALL TRANSPARENT PANELS SHALL BE SOUNDSTOP GS CC PANELS WITH CLEAR FILAMENTS ALONG LENGTH\_BY\_ACRYLITE, OR AN APPROVED EQUAL. COLOR SHALL BE SATINICE (FROSTED), OR AN
- TRANSPARENT PANELS AND ASSOCIATED FRAMES SHALL BE FURNISHED AND INSTALLED BY THE CONTRACTOR UNDER ITEM 643,990199.

COMPANIES

C&S Engineers, Inc. 499 Col. Fileen Collins Blvd Fax: 315-455-9667





ME

Z

ROME,

COUNTY,

ONEIDA

**AIRPORT** YORK

8  $\mathbf{\alpha}$ Ш 825 - ROUNDABOUT CTION AT PERIMET RTE ( 8

INTERNATIONAL INTERSECTION GRIFFISS Ö

REVISIONS DESCRIPTION

ATE: NOVEMBER 2025 RAWN BY: J. ANASTASIA


CHECKED BY: D. ASKINAZI NO ALTERATION PERMITTED HEREON 7209 SUBDIVISION 2 OF THE NEW YORK EDUCATION LAW


> NOISE BARRIER **GENERAL NOTES**

> > **NB-01**

SHEET 78 OF 89

Copyright

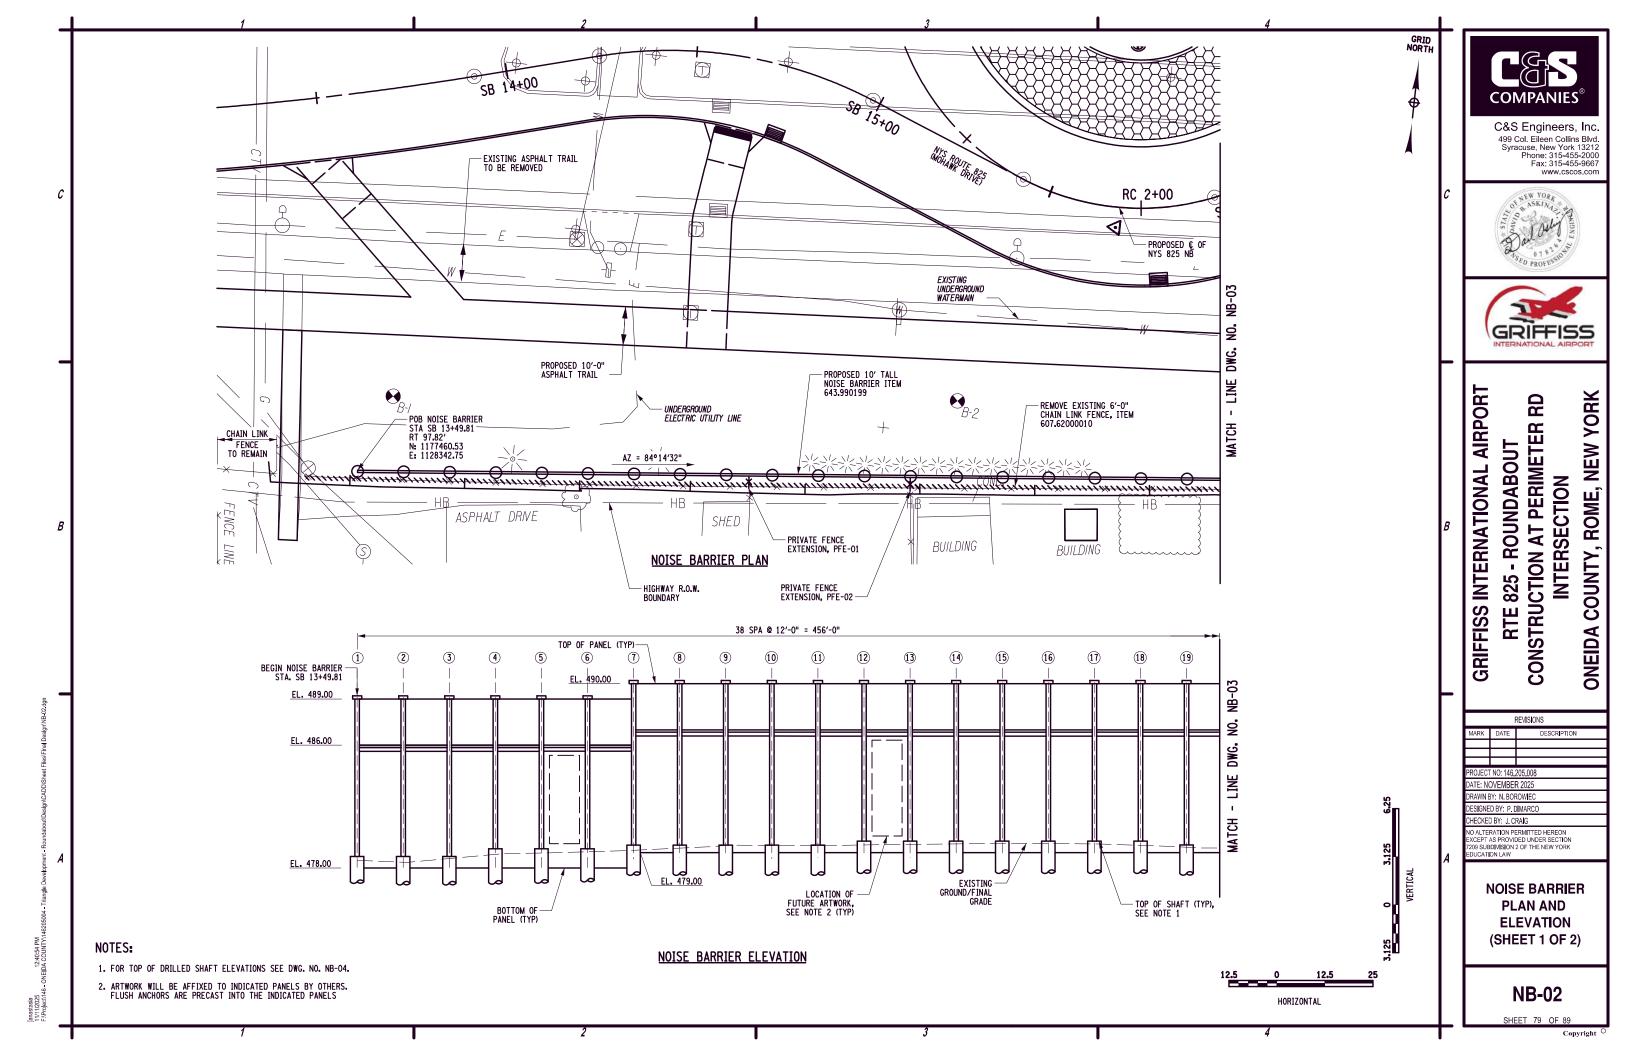

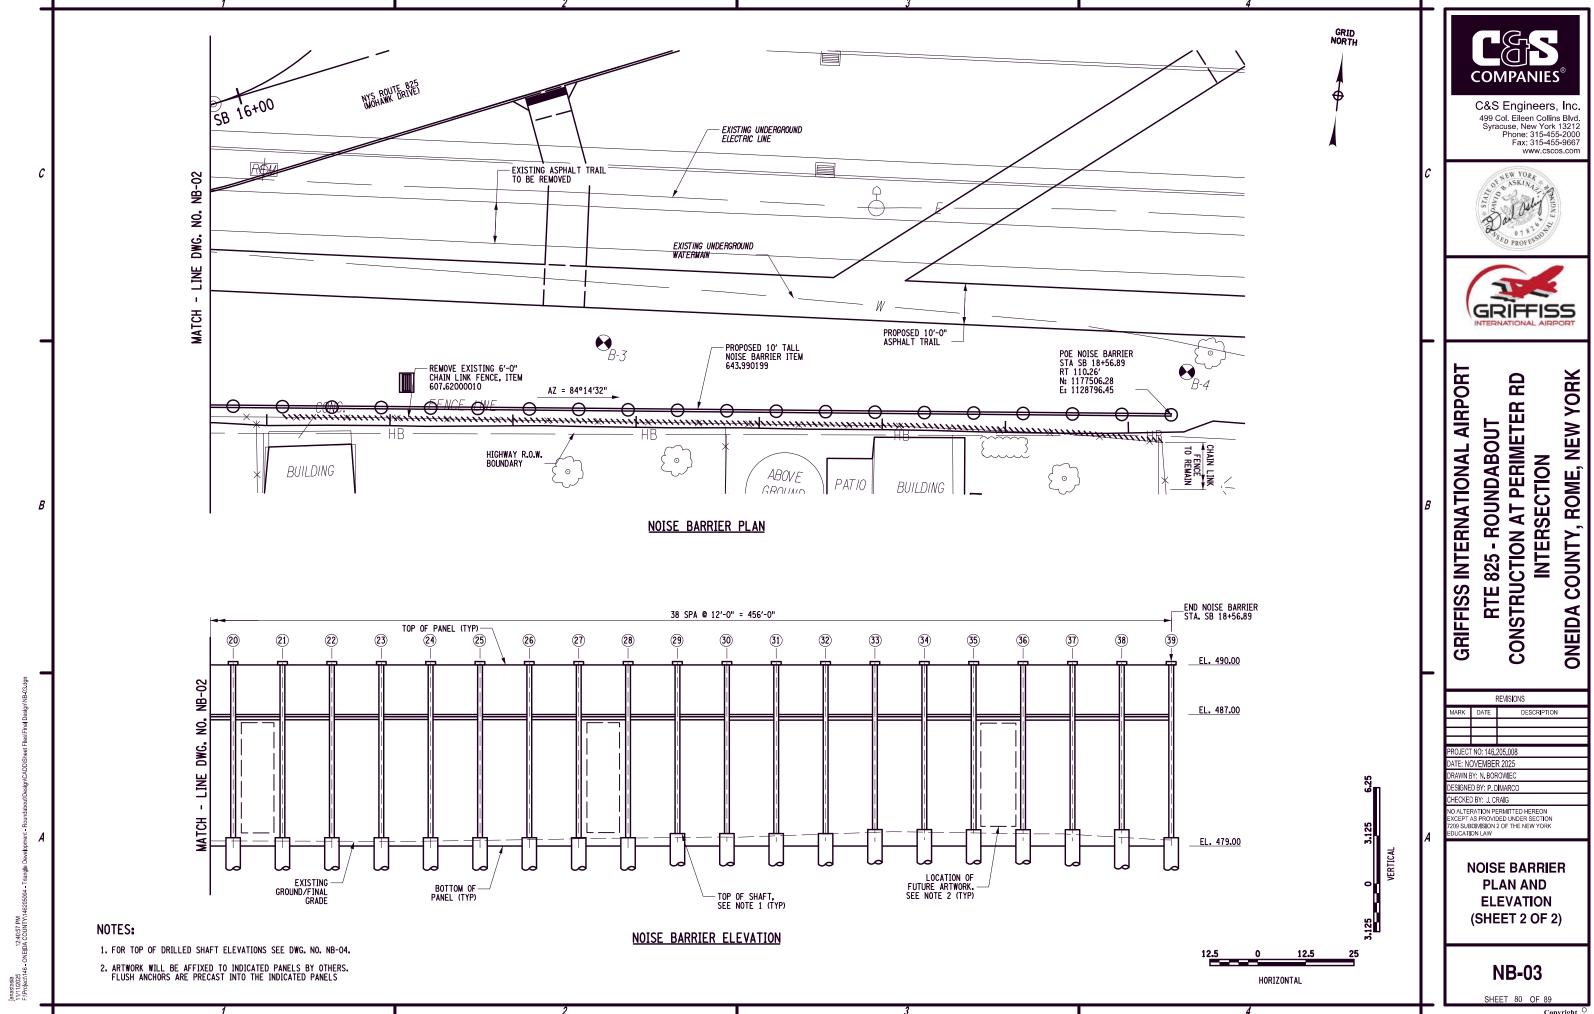

DRILLED SHAFT TABLE							
SHAFT STATION SB		OFFSET FROM	TOP OF	BOTTOM OF	TOP OF		
NO.	STATION SE	STA SB (FT)	SHAFT EL.	SHAFT EL.	GRADE EL.		
1	SB 13+49.81	97.82	478.75	457.25	478.50		
2	SB 13+60.46	99.33	478.75	457.25	478.50		
3	SB 13+71.07	101.00	478.75	457.25	478.50		
4	SB 13+81.64	102.83	479.25	457.75	479.00		
5	SB 13+92.24	104.80	479.25	457.75	479.00		
6	SB 14+04.08	106.83	479.25	457.75	479.00		
7	SB 14+15.91	108.87	479.50	458.00	479.25		
8	SB 14+98.64	109.56	479.50	458.00	479.25		
9	SB 15+09.32	104.08	479.50	458.00	479.25		
10	SB 15+20.00	98.61	479.50	458.00	479.25		
11	SB 15+30.68	93.14	479.50	458.00	479.25		
12	SB 15+41.79	87.66	479.75	458.25	479.50		
13	SB 15+46.53	82.52	479.75	458.25	479.50		
14	SB 15+51.58	78.19	479.75	458.25	479.50		
15	SB 15+56.91	74.76	479.75	458.25	479.50		
16	SB 15+62.47	72.28	479.75	458.25	479.50		
17	SB 15+68.18	70.82	479.75	458.25	479.50		
18	SB 15+73.98	70.40	479.75	458.25	479.50		
19	SB 15+79.76	71.03	479.50	458.00	479.25		
20	SB 15+85.45	72.71	479.50	458.00	479.25		
21	SB 15+90.97	75.38	479.50	458.00	479.25		
22	SB 15+99.62	78.87	479.50	458.00	479.25		
23	SB 16+11.07	82.46	479.50	458.00	479.25		
24	SB 16+22.52	86.05	479.50	458.00	479.25		
25	SB 16+33.49	89.49	479.50	458.00	479.25		
26	SB 16+45.42	93.23	479.50	458.00	479.25		
27	SB 16+56.87	96.81	479.50	458.00	479.25		
28	SB 16+68.32	100.4	479.50	458.00	479.25		
29	SB 16+79.77	103.99	479.75	458.25	479.50		
30	SB 16+91.50	107.58	479.75	458.25	479.50		
31	SB 17+09.51	110.80	479.75	458.25	479.50		
32	SB 17+28.07	113.32	479.75	458.25	479.50		
33	SB 17+47.03	115.12	480.00	458.50	479.75		
34	SB 17+66.29	116.17	480.00	458.50	479.75		
35	SB 17+85.68	116.45	480.00	458.50	479.75		
36	SB 18+05.06	115.98	480.00	458.50	479.75		
37	SB 18+24.26	114.75	480.00	458.50	479.75		
38	SB 18+43.14	112.78	480.00	458.50	479.75		
39	SB 18+56.89	110.26	479.50	458.00	479.25		



C&S Engineers, Inc. 499 Col. Eileen Collins Blvd. Syracuse, New York 13212 Phone: 315-455-9667 Fax: 315-455-9667 www.cscos.com





# GRIFFISS INTERNATIONAL AIRPORT RTE 825 - ROUNDABOUT CONSTRUCTION AT PERIMETER RD INTERSECTION

ONEIDA COUNTY, ROME, NEW YORK


REVISIONS				
MARK	DATE	DESCRIPTION		
DDO IECT NO: 146 205 000				

DATE: NOVEMBER 2025 DRAWN BY: N. BOROWIEC DESIGNED BY: P. DIMARCO CHECKED BY: J. CRAIG

NO ALTERATION PERMITTED HEREON EXCEPT AS PROVIDED UNDER SECTION 7209 SUBDIVISION 2 OF THE NEW YORK EDUCATION LAW

**NOISE BARRIER DETAILS** (SHEET 1 OF 3)

**NB-04** 

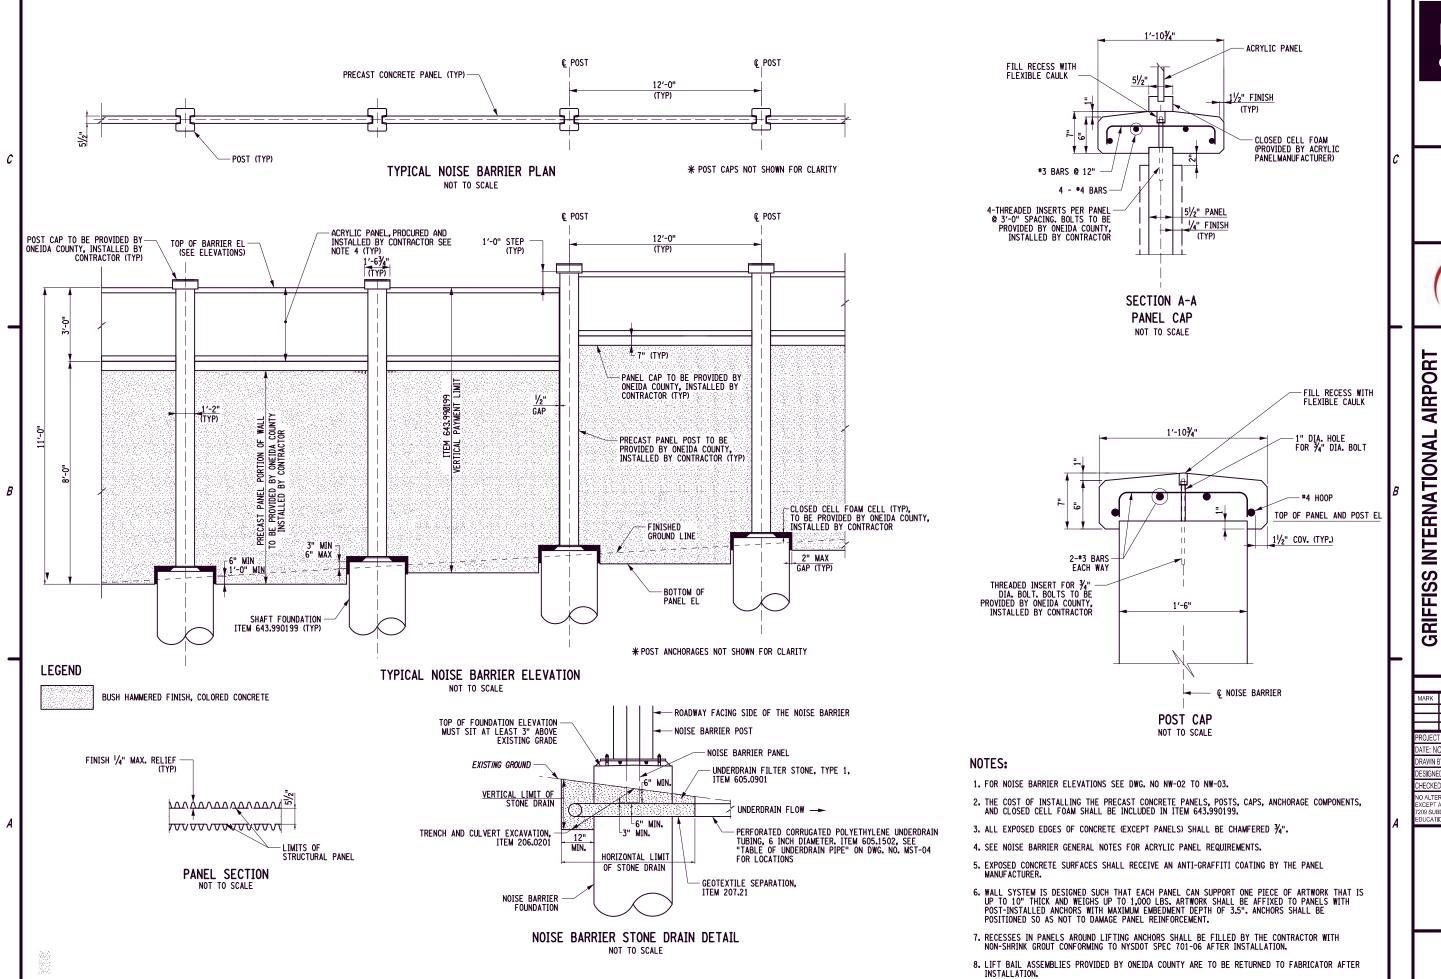

COMPANIES®

C&S Engineers, Inc. 499 Col. Eileen Collins Blvd. Syracuse, New York 13212 Phone: 315-455-2000 Fax: 315-455-9667 www.cscos.com





YORK

NEW

COUNTY, ROME,

### AIRPORT UT TER RD

RTE 825 - ROUNDABOUT CONSTRUCTION AT PERIMETER RI INTERSECTION

CONSTF CONSTE

ROJECT NO: 146,205,008
ATE: NOVEMBER 2025
RAWN BY: N. BOROWIEC

CHECKED BY: J. CRAIG

NO ALTERATION PERMITTED HEREON EXCEPT AS PROVIDED UNDER SECTION


D ALTERATION PERMITTED HEREON KCEPT AS PROVIDED UNDER SECTION 109 SUBDIVISION 2 OF THE NEW YORK DUCATION LAW

> NOISE BARRIER DETAILS (SHEET 2 OF 3)

> > **NB-05**

ET 82 OF 89

Copyright

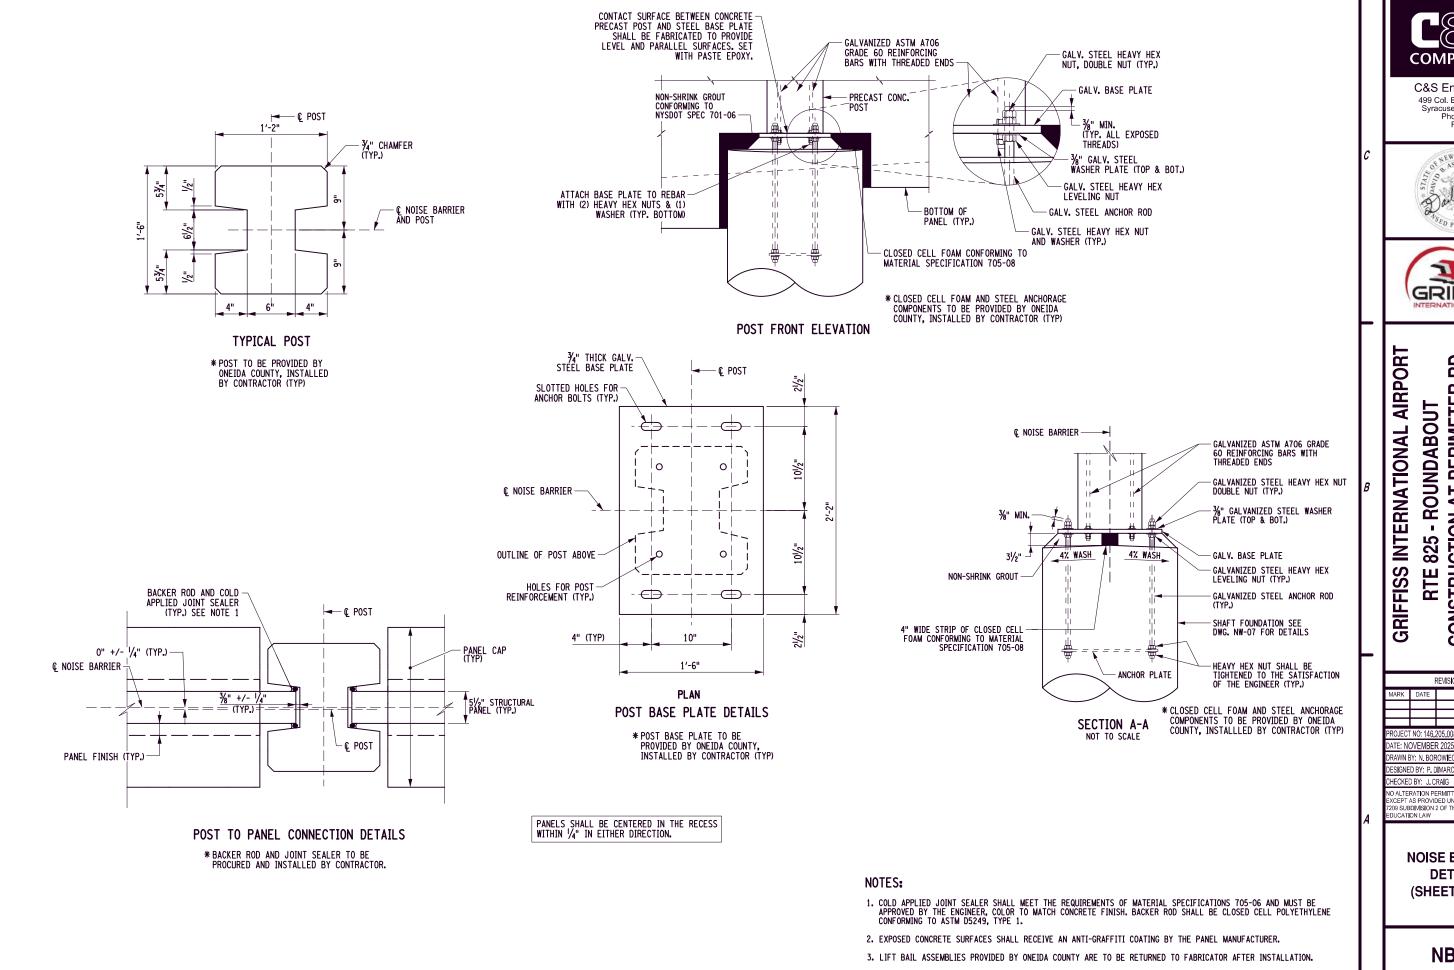

**COMPANIES** 

C&S Engineers, Inc. 499 Col. Eileen Collins Blvd. Syracuse, New York 13212 Phone: 315-455-2000 Fax: 315-455-9667 www.cscos.cor





YORK

NEW

COUNTY, ROME,

ONEIDA

8 RTE 825 - ROUNDABOUT CONSTRUCTION AT PERIMETER INTERSECTION


REVISIONS TE: NOVEMBER 2025

O ALTERATION PERMITTED HEREON XCEPT AS PROVIDED UNDER SECTION

109 SUBDIVISION 2 OF THE NEW YORK DUCATION LAW

**NOISE BARRIER DETAILS** (SHEET 3 OF 3)

**NB-06** 

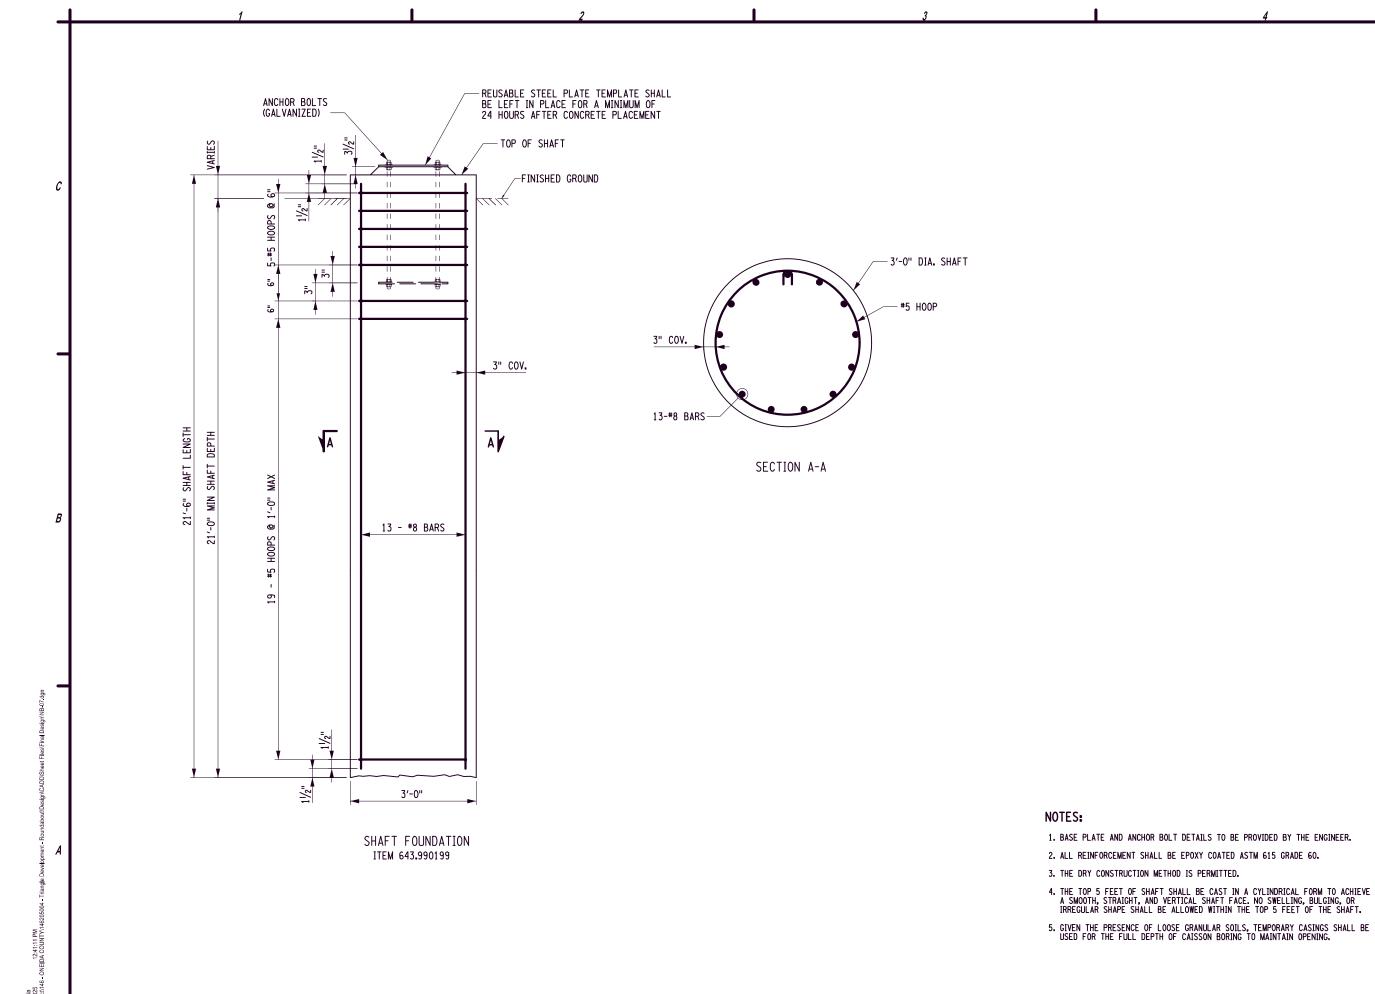



C&S Engineers, Inc. 499 Col. Eileen Collins Blvd. Syracuse, New York 13212 Phone: 315-455-2000 Fax: 315-455-9667





GRIFFISS INTERNATIONAL AIRPORT B RTE 825 - ROUNDABOUT CONSTRUCTION AT PERIMETER INTERSECTION

COUNTY, ROME, NEW YORK

ONEIDA

REVISIONS DESCRIPTION

ATE: NOVEMBER 2025 RAWN BY; N. BOROWIEC

DESIGNED BY: P. DIMARCO CHECKED BY; J. CRAIG

NO ALTERATION PERMITTED HEREON EXCEPT AS PROVIDED UNDER SECTION 7209 SUBDIVISION 2 OF THE NEW YORK EDUCATION LAW

**NOISE BARRIER TYPICAL FOUNDATION DETAILS** 

**NB-07** 

